


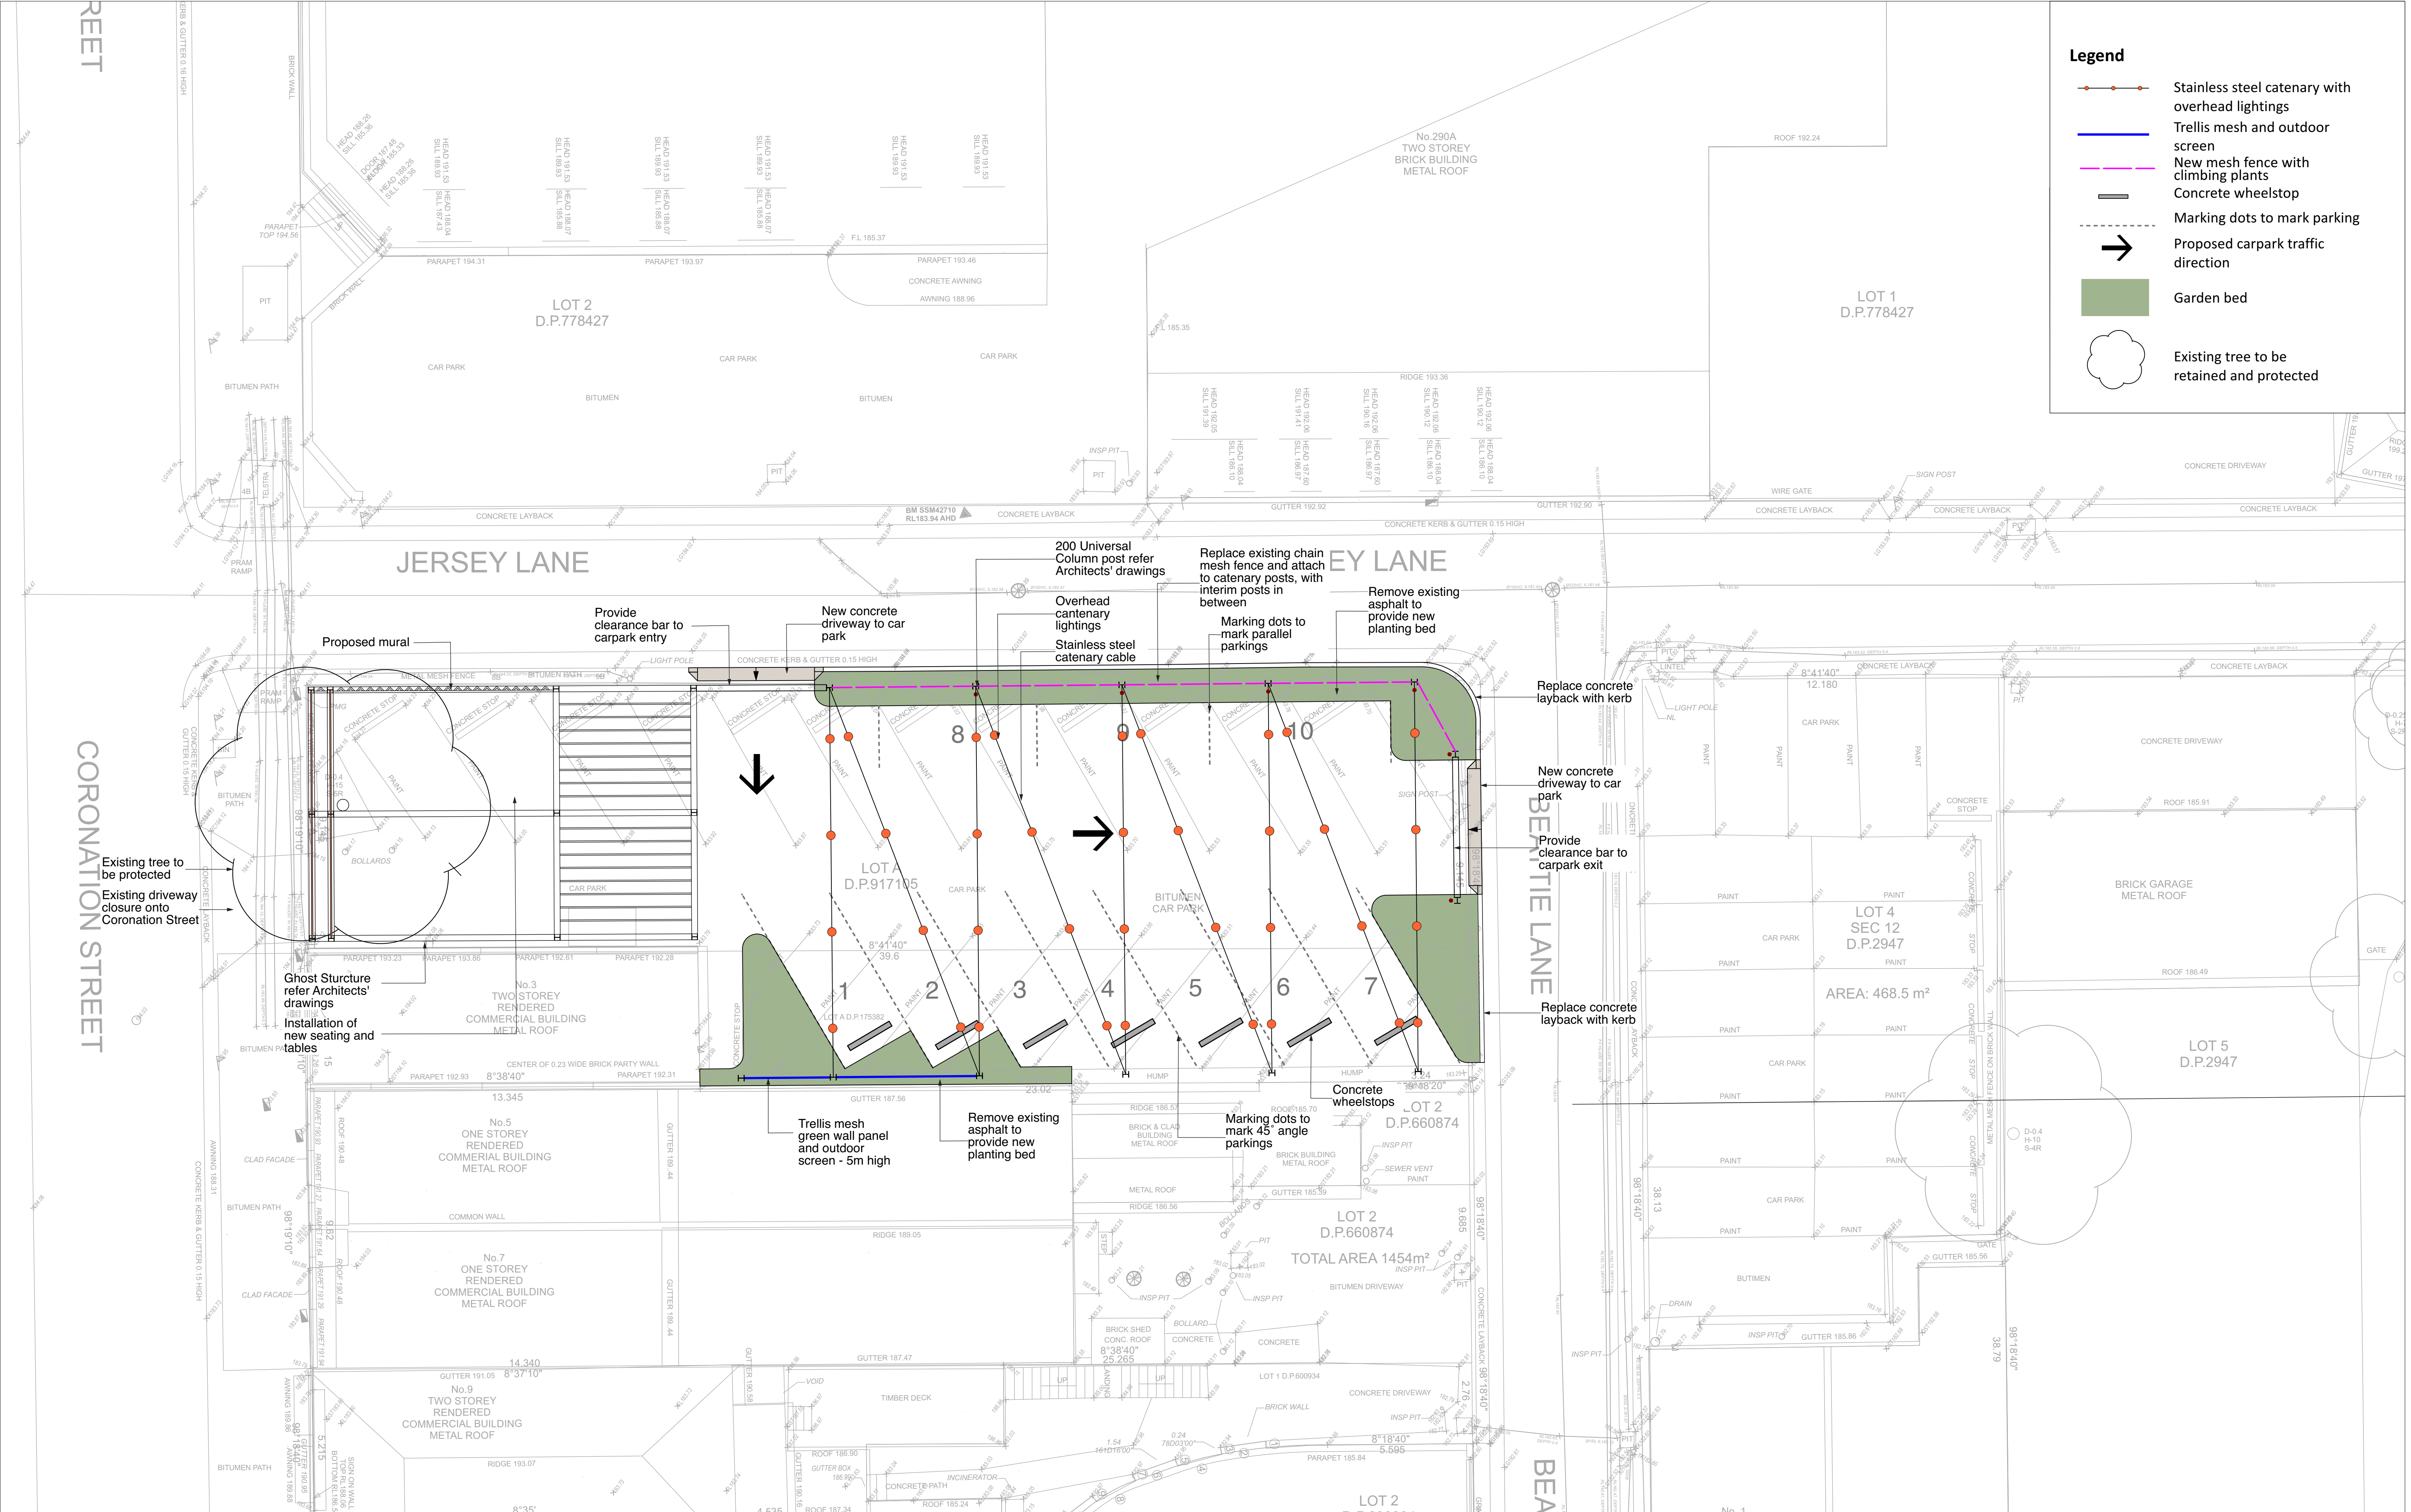

Legend

Stainless steel cantenary with overhead lightings

Trellis mesh and outdoor screen

New mesh fence with climbing plants

Concrete wheelstop

Marking dots to mark parking

Proposed carpark traffic direction

Garden bed

Existing tree to be retained and protected

3 2 1	FOR REF FOR DA DRAFT FOR DA	ES ES ES	27.05.22 17.02.22 26.11.21	DESIGNED:	DATE:	APPROVED:	GENERAL NOTES 1. Do not scale off drawings. Follow written dimensions. If in doubt obtain written advice from the Superintendent. 2. Verify all dimensions on site. 3. Refer to legend for all symbol and code keys. 4. Read in conjunction with the specifications 5. Read in conjunction with all Civil, and Electrical Engineer drawings and specifications. 6. Read in conjunction with all associated drawings	PREPARED FOR:  HORNSBY SHIRE COUNCIL	PREPARED BY:  environmental partnership Level 3 suite 3.01 22-36 Mountain street Ultimo 2007 Ph: (02) 9555 1033 Fax: (02) 98185292 Email: admin@epnsw.com.au ABN 53 088 175 437	PROJECT: CORONATION STREET	DRAWING TITLE Proposed Site Plan	DATE MAY 22	SCALE 1: 200 @ A3 1: 100 @ A1	ISSUE 3	DRAWING NO. 	
				DRAWN:	DATE:	APPROVED:										
				ES	MAY	AH										
				CHECKED:	DATE:	APPROVED:										
ISSUE	AMENDMENT	DRAWN	DATE	AH	MAY	AH										