

THORNLEIGH STATION UPGRADE TRANSPORT ACCESS PROGRAM 3 ARCHITECTURAL COVER SHEET & DRAWING LIST



ARCHITECTURAL DRAWING LIST					
NO	EDMS NO	SHEET NAME	SHEET TYPE	SCALE	REV
100 - GENERAL					
150337-THR-AR-DRG-00100	CV0823904	COVER SHEET	COVER SHEET	N.T.S.	A1
150337-THR-AR-DRG-00110	CV0823905	GENERAL NOTES	GENERAL NOTES	N.T.S.	A0
150337-THR-AR-DRG-00111	CV0823906	GRID SET OUT PLAN	PLANS	1:250	A0
150337-THR-AR-DRG-00120	CV0823907	PROPOSED SITE PLAN	OVERALL - SHEET 1	1:250	A1
150337-THR-AR-DRG-00130	CV0823908	EXISTING & DEMOLITION PLAN	OVERALL - SHEET 2	1:250	A0
200 - PLANS					
150337-THR-AR-DRG-00200	CV0823909	PLATFORM LEVEL - ZONE 1	GENERAL ARRANGEMENT PLAN	1:100	A0
150337-THR-AR-DRG-00201	CV0823910	PLATFORM LEVEL - ZONE 2	GENERAL ARRANGEMENT PLAN	1:100	A0
150337-THR-AR-DRG-00202	CV0823911	PLATFORM LEVEL - ZONE 3	GENERAL ARRANGEMENT PLAN	1:100	A0
150337-THR-AR-DRG-00210	CV0823912	FOOTBRIDGE LEVEL	GENERAL ARRANGEMENT PLAN	1:100	A0
150337-THR-AR-DRG-00220	CV0823913	ROOF LEVEL	GENERAL ARRANGEMENT PLAN	1:100	A0
150337-THR-AR-DRG-00230	CV0823914	STREET LEVEL - RAILWAY PARADE ENTRY	GENERAL ARRANGEMENT PLAN	1:100	A1
150337-THR-AR-DRG-00231	CV0823915	STREET LEVEL - ESPLANADE ENTRY	GENERAL ARRANGEMENT PLAN	1:100	A0
300 - ELEVATIONS					
150337-THR-AR-DRG-00300	CV0823916	ELEVATIONS: SHEET 01	ELEVATIONS	1:100	A0
150337-THR-AR-DRG-00301	CV0823917	ELEVATIONS: SHEET 02	ELEVATIONS	1:100	A0
400 - SECTIONS					
150337-THR-AR-DRG-00400	CV0823918	SECTIONS: SHEET 01	SECTIONS	1:100	A0
150337-THR-AR-DRG-00401	CV0823919	SECTIONS: SHEET 02	SECTIONS	1:100	A0
500 - DETAILS					
150337-THR-AR-DRG-00500	CV0823920	LIFT 1 - SHEET 01	PLANS AND ELEVATIONS	1:50	A0
150337-THR-AR-DRG-00501	CV0823921	LIFT 1 - SHEET 02	SECTIONS	1:50	A0

ARCHITECTURAL DRAWING LIST					
NO	EDMS NO	SHEET NAME	SHEET TYPE	SCALE	REV
150337-THR-AR-DRG-00502	CV0823922	LIFT 2 - SHEET 01	PLANS AND ELEVATIONS	1:50	A0
150337-THR-AR-DRG-00503	CV0823923	LIFT 2 - SHEET 02	SECTIONS	1:50	A0
150337-THR-AR-DRG-00504	CV0823924	LIFT 3 - SHEET 01	PLANS AND ELEVATIONS	1:50	A0
150337-THR-AR-DRG-00505	CV0823925	LIFT 3 - SHEET 02	SECTIONS	1:50	A0
150337-THR-AR-DRG-00510	CV0823926	LIFT - PLAN DETAILS - SHEET 01	DETAILS	1:5	A0
150337-THR-AR-DRG-00511	CV0823927	LIFT - PLAN DETAILS - SHEET 02	DETAILS	1:5	A0
150337-THR-AR-DRG-00512	CV0823928	LIFT - CONCRETE SET-OUT	PLAN	1:25	A0
150337-THR-AR-DRG-00520	CV0823929	LIFT - SECTION DETAILS - SHEET 01	DETAILS	1:5	A0
150337-THR-AR-DRG-00521	CV0823930	LIFT - SECTION DETAILS - SHEET 03	DETAILS	1:5	A0
150337-THR-AR-DRG-00522	CV0823931	LIFT - SECTION DETAILS - SHEET 02	DETAILS	1:5	A0
150337-THR-AR-DRG-00530	CV0823932	BOARDING ASSISTANCE ZONE BAZ	PLAN, ELEVATION AND SECTIONS	1:25	A0
150337-THR-AR-DRG-00531	CV0823934	BOARDING ASSISTANCE ZONE BAZ	DETAILS	1:5	A0
600 - STAIR, RAMP AND SCREEN DETAILS					
150337-THR-AR-DRG-00600	CV0823935	PLAN AND SECTIONS: SHEET 01	PLAN AND SECTIONS	1:25	A0
150337-THR-AR-DRG-00605	CV0823936	STAIR DETAILS	DETAILS	1:5	A0
150337-THR-AR-DRG-00620	CV0823937	RAMP	PLAN AND SECTIONS	1:25	A0
150337-THR-AR-DRG-00621	CV0823938	RAMP	PLAN AND SECTIONS	1:25	A0
150337-THR-AR-DRG-00640	CV0823939	SCREENS - SHEET 01	DETAILS	1:5	A0
150337-THR-AR-DRG-00650	CV0823940	MISCELLANEOUS - SHEET 01	DETAILS	1:5	A0
150337-THR-AR-DRG-00660	CV0823941	STATION HERITAGE INTERPRETATION PANEL	DETAILS	1:100	A0

ARCHITECTURAL DRAWING LIST					
NO	EDMS NO	SHEET NAME	SHEET TYPE	SCALE	REV
700 - SCHEDULES					
150337-THR-AR-DRG-00700	CV0823942	MATERIALS AND FINISHES	BOARD	NTS	A0
150337-THR-AR-DRG-00710	CV0823943	DOOR SCHEDULE	BOARD	1:25	A0
150337-THR-AR-DRG-00711	CV0823944	DOOR DETAILS	BOARD	1:5	A0
150337-THR-AR-DRG-00720	CV0823945	GLAZING SCHEDULE	DETAILS	1:25	A0
150337-THR-AR-DRG-00730	CV0823946	LOUVRE SCHEDULE	BOARD	1:25	A0
150337-THR-AR-DRG-00740	CV0823947	WALL SCHEDULE	BOARD	1:5	A0
150337-THR-AR-DRG-00750	CV0823948	SIGNAGE SCHEDULE	BOARD	N.T.S.	A0
150337-THR-AR-DRG-00760	CV0823949	DETAILS	DETAILS	1:5	A0
150337-THR-AR-DRG-00761	CV0823950	DETAILS	DETAILS	1:50	A0
800 - INTERNAL DETAILS					
150337-THR-AR-DRG-00800	CV0823951	PLATFORM BUILDING 1-2	DETAIL PLANS	1:50	A0
150337-THR-AR-DRG-00801	CV0823952	PLATFORM BUILDING	RCP	1:50	A0
150337-THR-AR-DRG-00802	CV0823953	PLATFORM BUILDING 3	DETAIL PLANS	1:50	A0
150337-THR-AR-DRG-00803	CV0823954	PLATFORM BUILDING 1-2	SECTIONS	1:50	A0
150337-THR-AR-DRG-00810	CV0823955	F.A.T.	PLANS AND ELEVATIONS	1:20	A1
150337-THR-AR-DRG-00811	CV0823956	AMBULANT TOILET	PLANS AND ELEVATIONS	1:20	A0
150337-THR-AR-DRG-00812	CV0823957	WAITING ROOM PLATFORM 1-2	PLAN	1:20	A0
150337-THR-AR-DRG-00813	CV0823958	WAITING ROOM PLATFORM 1-2	ELEVATIONS	1:20	A0
150337-THR-AR-DRG-00814	CV0823959	WAITING ROOM PLATFORM 3	PLANS AND ELEVATIONS	1:20	A0
900 - PERSPECTIVES					
150337-THR-AR-DRG-00900	CV0823960	PERSPECTIVES: SHEET 01	PERSPECTIVES	N.T.S.	A0
150337-THR-AR-DRG-00901	CV0823961	PERSPECTIVES: SHEET 02	PERSPECTIVES	N.T.S.	A0

DRAWING COLOUR CODED - PRINT ALL COPIES IN COLOUR

A1	REVISED APPROVED FOR CONSTRUCTION	JUL 14/10/2022	AG 14/10/2022	CDB 14/10/2022
10	REISSUE FOR CDR2 (NOT FOR CONSTRUCTION)	JUL 16/02/2022	AG 16/02/2022	CDB 16/02/2022
A0	APPROVED FOR CONSTRUCTION	JUL 29/10/2021	AG 29/10/2021	CDB 29/10/2021
9	CDR 2 (NOT FOR CONSTRUCTION)	JUL 15/06/2021	AG 15/06/2021	CDB 15/06/2021
8	CDR 2 IDC (NOT FOR CONSTRUCTION)	SA 21/05/2021	CD 21/05/2021	GD 21/05/2021
7	FOR CDR1 SUBMISSION	30/04/2021	30/04/2021	30/04/2021
REV	DESCRIPTION	DESIGNER SIGN./DATE	VERIFIED SIGN./DATE	APPROVED SIGN./DATE
CO-ORDINATE SYSTEM: M.G.A. 2020		HEIGHT DATUM: A.H.D.		SCALE: N.T.S.

NSW GOVERNMENT
Transport for NSW

DesignInc
SYDNEY
PTY LIMITED ACN 003008820
www.designinc.com.au

LAING O'ROURKE


This drawing and the related information have been prepared by, or at the request of, Transport for NSW for a specific purpose and may not be used for any purpose other than the purpose intended by Transport for NSW. Transport for NSW does not provide any warranties and accepts no liability arising out of the use of this drawing or any of the related information for any purpose other than the intended purpose. This drawing is protected by copyright and no part of this drawing may be reproduced in any form without the express written permission of Transport for NSW.

DRAWN	SAYALI AUTI	14/10/2022
DESIGNED	JOYCE LIM	14/10/2022
DRG CHECK	ATISH GHANTWAL	14/10/2022
DESIGN CHECK	ATISH GHANTWAL	14/10/2022
APPROVED	CATHRYN DREWBRIDIN	14/10/2022

THORNLEIGH
MAIN NORTH LINE 29.431 km
ARCHITECTURAL
COVER SHEET

FILE No.	TAP3150337-LOR-THR-AR-DRG-00100	SHEET: 1	OF 57	A1
STATUS:	APPROVED FOR CONSTRUCTION			
DRG No.	150337-THR-AR-DRG-00100	REV	VER	EDMS No.
		A1	01	CV0823904

File Path: BM 380/AU-30055411-TAP-PENITS\50337-THR-AR-DRG-00100.dwg
Plot Date & Time: 14/10/2022 2:52:59 PM
DR 001-954

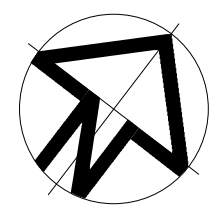

TO SYDNEY

TO HORNSBY

EX. BOUNDARY

WELLS ST

PENNANT HILLS RD


THE ESPLANADE

RAILWAY PARADE

NOTE:
SITE TAKEN FROM SURVEY SUPPLIED BY ARCADIS ON 11/11/20
SITE TAKEN FROM POINTCLOUD SUPPLIED BY ARCADIS ON 06/10/20

2 SITE PLAN - PROPOSED WORKS
SCALE 1:250

- COLOUR LEGEND**
- EXISTING TO BE RETAINED
 - NEW ARCHITECTURAL WORKS
 - NEW LANDSCAPE WORKS
 - NEW CIVIL WORKS
 - PROPERTY BOUNDARY LINE
 - ACCESSIBLE PATH
 - CLEARANCE ZONE FROM PLATFORM EDGE

 

DRAWING COLOUR CODED - PRINT ALL COPIES IN COLOUR

REV	DESCRIPTION	DESIGNER SIGN./DATE	VERIFIED SIGN./DATE	APPROVED SIGN./DATE
A1	REVISED APPROVED FOR CONSTRUCTION	JL 14/10/2022	AG 14/10/2022	CDB 14/10/2022
11	REISSUE FOR CDR2 (NOT FOR CONSTRUCTION)	JL 16/02/2022	AG 16/02/2022	CDB 16/02/2022
A0	APPROVED FOR CONSTRUCTION	JL 29/10/2021	AG 29/10/2021	CDB 29/10/2021
10	RE-ISSUED FOR CDR2 (NOT FOR CONSTRUCTION)	JL 25/08/2021	AG 25/08/2021	CDB 25/08/2021
9	CDR 2 (NOT FOR CONSTRUCTION)	JL 15/06/2021	AG 15/06/2021	CDB 15/06/2021
8	CDR 2 IDC (NOT FOR CONSTRUCTION)	SA 21/05/2021	CD 21/05/2021	GD 21/05/2021

CO-ORDINATE SYSTEM: M.G.A. 2020 HEIGHT DATUM: A.H.D. SCALE: 1:250



LAING O'ROURKE

DesignInc
SYDNEY
PTY LIMITED ACN 003008820
www.designinc.com.au


DRAWN	SAYALI AUTI	14/10/2022
DESIGNED	JOYCE LIM	14/10/2022
DRG CHECK	ATISH GHANTWAL	14/10/2022
DESIGN CHECK	ATISH GHANTWAL	14/10/2022
APPROVED	CATHRYN DREWBRIDIN	14/10/2022

This drawing and the related information have been prepared by, or at the request of, Transport for NSW for a specific purpose and may not be used for any purpose other than the purpose intended by Transport for NSW. Transport for NSW does not provide any warranties and accepts no liability arising out of the use of this drawing or any of the related information for any purpose other than the intended purpose. This drawing is protected by copyright and no part of this drawing may be reproduced in any form without the express written permission of Transport for NSW.


THORNLEIGH
MAIN NORTH LINE 29.431 km
ARCHITECTURAL
PROPOSED SITE PLAN
OVERALL - SHEET 1

FILE No.	TAP3150337-LOR-THN-AR-DRG-00120	SHEET: 4 OF 57	A1
STATUS:	APPROVED FOR CONSTRUCTION		(C)
DRG No.	150337-THR-AR-DRG-00120	REV 01	EDMS No. CV0823907

File Path: B:\380\A\U-3085541\TAP-PEN\5150337-THR-AR-DRG-00120.dwg
Plot Date & Time: 14/10/2022 2:33:14 PM

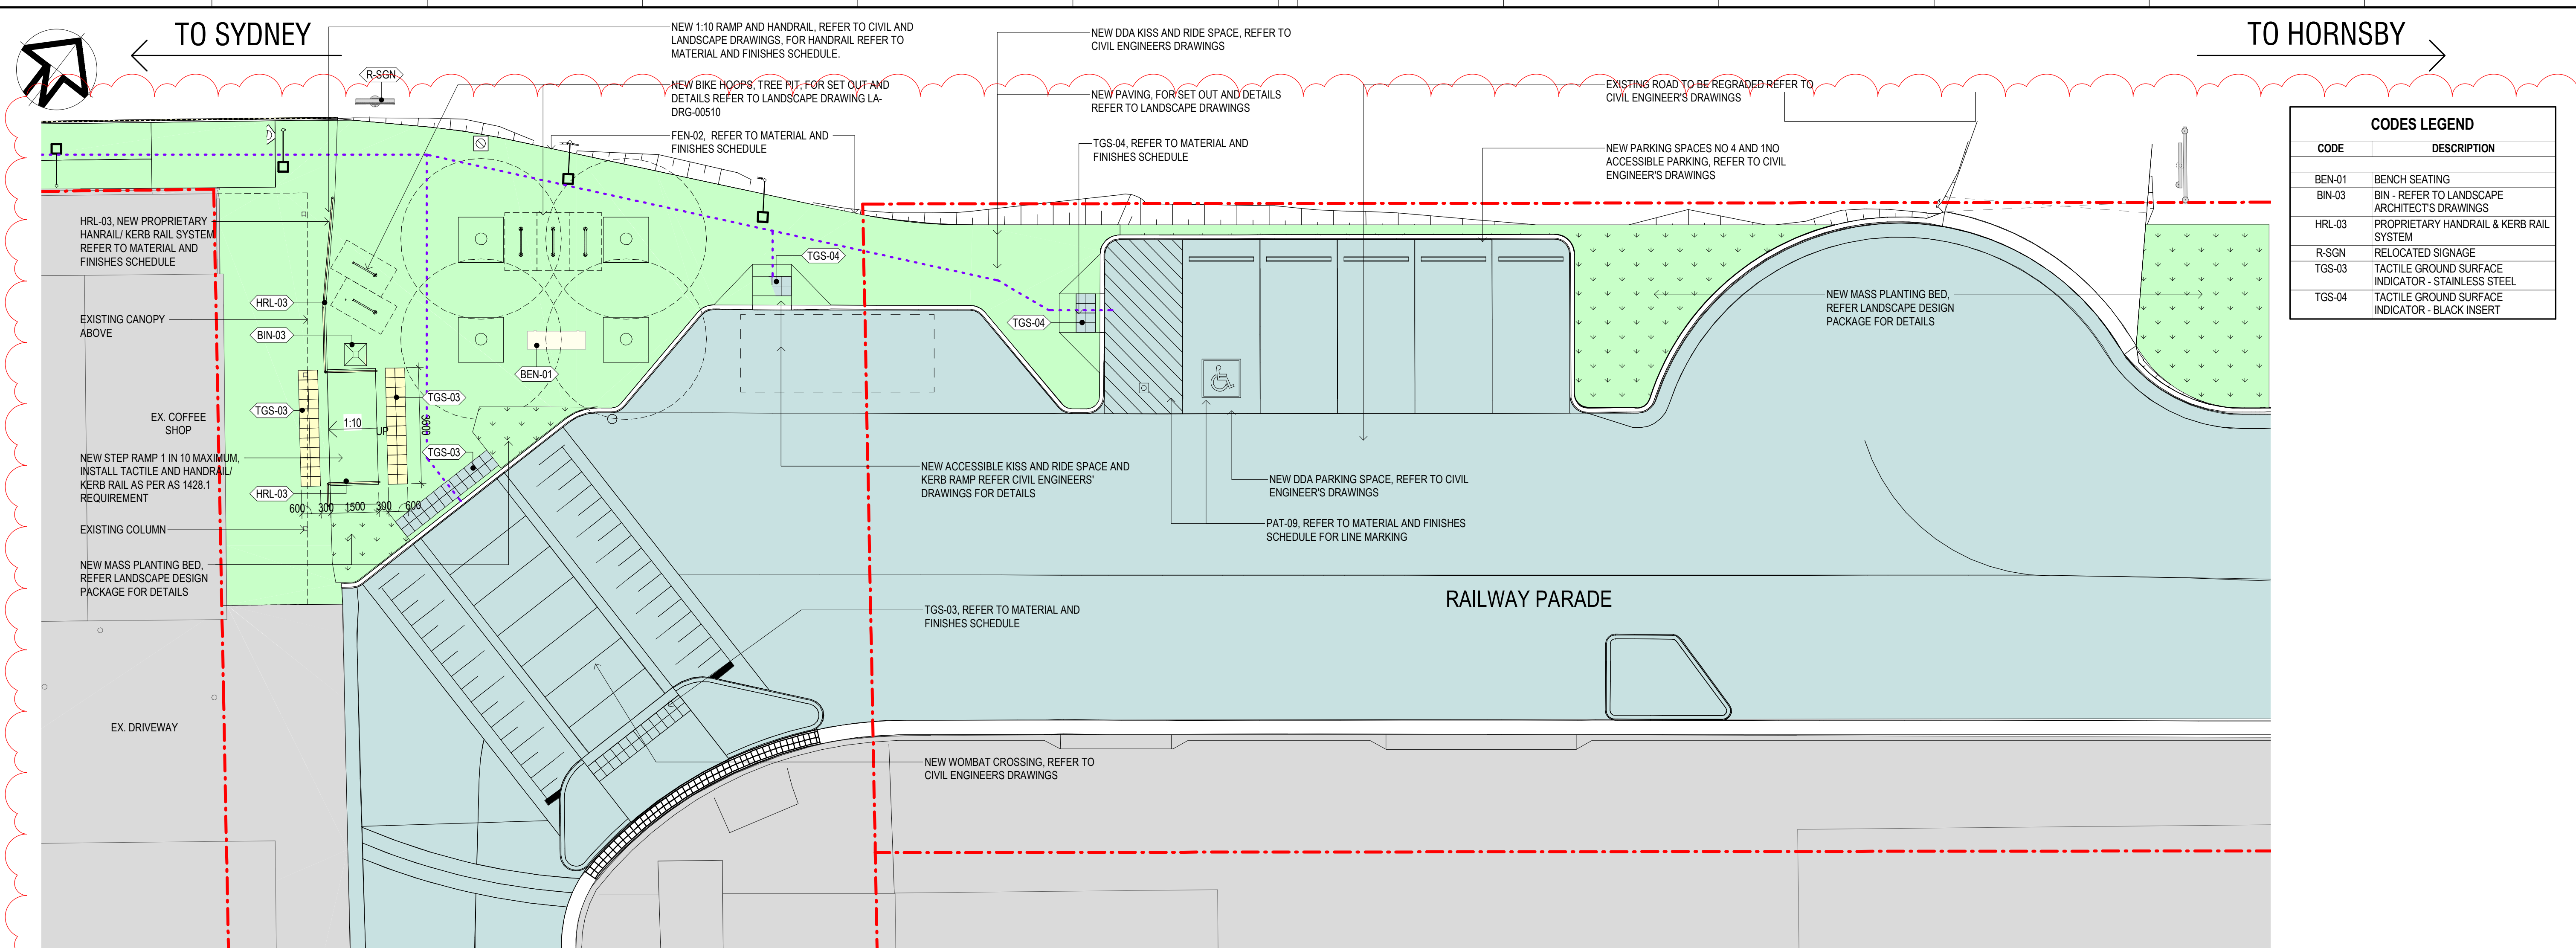


CODES LEGEND	
CODE	DESCRIPTION
BEN-01	BENCH SEATING
BIN-03	BIN - REFER TO LANDSCAPE ARCHITECT'S DRAWINGS
HRL-03	PROPRIETARY HANDRAIL & KERB RAIL SYSTEM
R-SGN	RELOCATED SIGNAGE
TGS-03	TACTILE GROUND SURFACE INDICATOR - STAINLESS STEEL
TGS-04	TACTILE GROUND SURFACE INDICATOR - BLACK INSERT

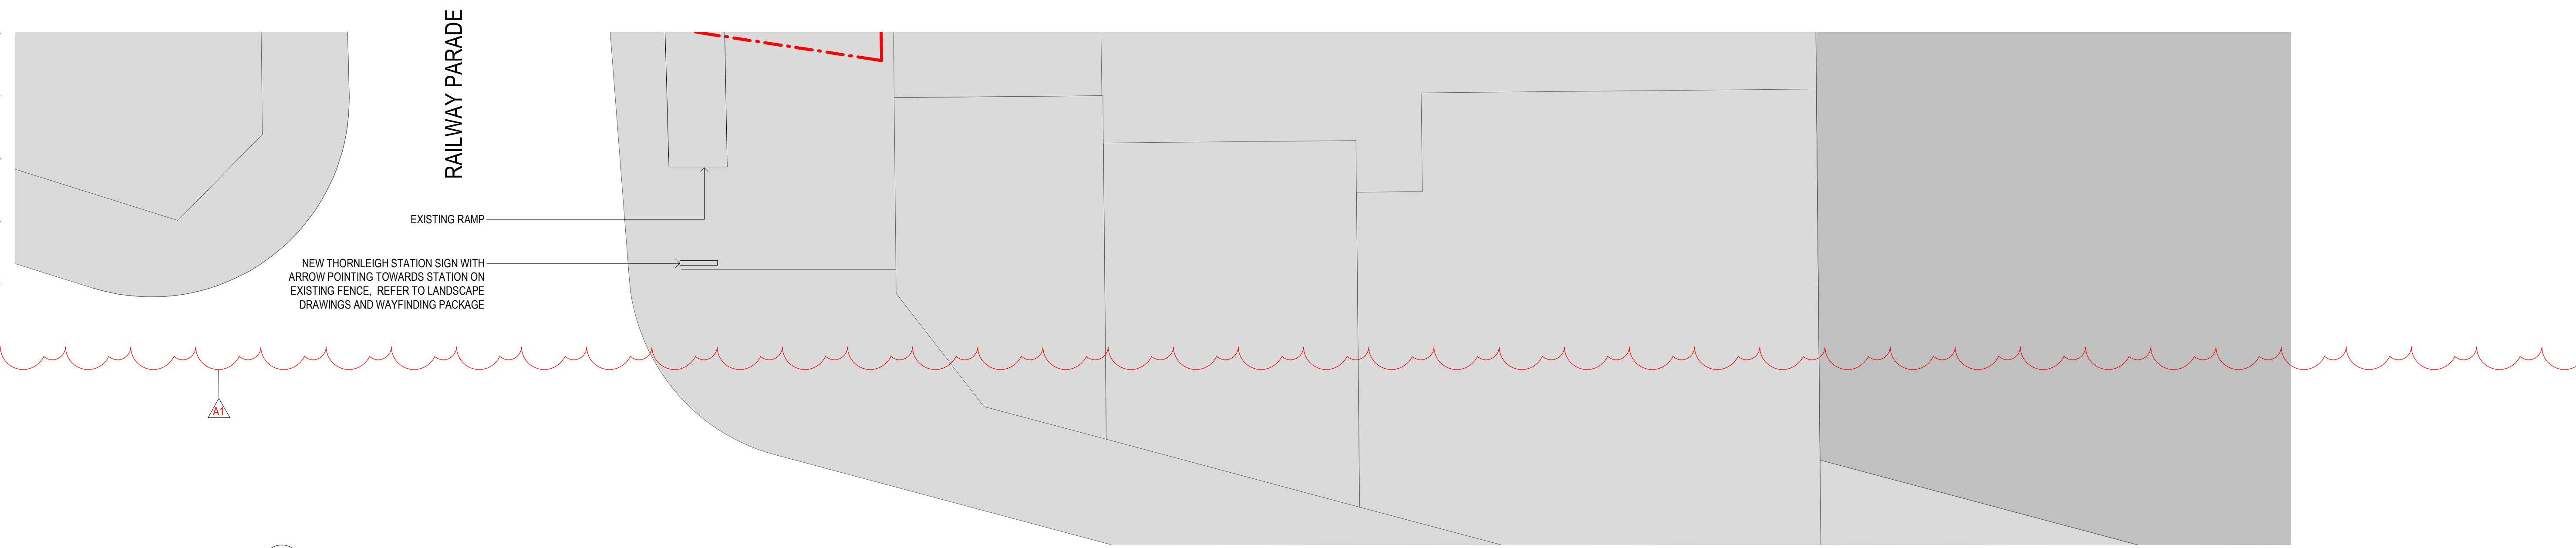

2 SITE PLAN - PROPOSED WORKS
SCALE 1:100

DRAWING COLOUR CODED - PRINT ALL COPIES IN COLOUR

COLOUR LEGEND	
	EXISTING TO BE RETAINED
	NEW ARCHITECTURAL WORKS
	NEW LANDSCAPE WORKS
	NEW CIVIL WORKS
	PROPERTY BOUNDARY LINE
	AS1428 / DSAPT CLEARANCE ZONES
	CLEARANCE ZONE FROM PLATFORM EDGE

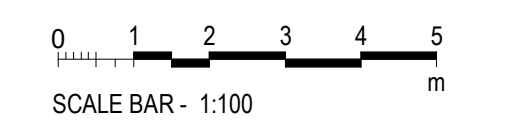

REV	DESCRIPTION	DESIGNER SIGN./DATE	VERIFIED SIGN./DATE	APPROVED SIGN./DATE
A1	REVISED APPROVED FOR CONSTRUCTION	JL 14/10/2022	AG 14/10/2022	CDB 14/10/2022
9	REISSUE FOR CDR2 (NOT FOR CONSTRUCTION)	JL 16/02/2022	AG 16/02/2022	CDB 16/02/2022
A0	APPROVED FOR CONSTRUCTION	JL 29/10/2021	AG 29/10/2021	CDB 29/10/2021
8	CDR 2 (NOT FOR CONSTRUCTION)	JL 15/06/2021	AG 15/06/2021	CDB 15/06/2021
7	CDR 2 IDC (NOT FOR CONSTRUCTION)	SA 21/05/2021	CD 21/05/2021	GD 21/05/2021
6	FOR CDR1 SUBMISSION	30/04/2021	30/04/2021	30/04/2021

CO-ORDINATE SYSTEM: M.G.A. 2020 HEIGHT DATUM: A.H.D. SCALE: 1:100

NSW Government
Transport for NSW

LAING O'ROURKE


DesignInc
SYDNEY
PTY LIMITED ACN 003008820
www.designinc.com.au

DRAWN	SAYALI AUTI	14/10/2022
DESIGNED	JOYCE LIM	14/10/2022
DRG CHECK	ATISH GHANTWAL	14/10/2022
DESIGN CHECK	ATISH GHANTWAL	14/10/2022
APPROVED	CATHRYN DREWBRIDIN	14/10/2022

THORNLEIGH
MAIN NORTH LINE 29.431 km
ARCHITECTURAL
STREET LEVEL - RAILWAY PARADE ENTRY
GENERAL ARRANGEMENT PLAN

FILE No.	TAP3150337-LOR-THR-AR-DRG-000230	SHEET: 11 OF 57	A1
STATUS:	APPROVED FOR CONSTRUCTION		(C)
DRG No.	150337-THR-AR-DRG-00230	REV 01	EDMS No. CV0823914

File: thornl... BM 380/AU-30855411-TAP-PENNS/150337-THR-AR-DRG-000230.dwg
Plot Date & Time: 14/10/2022 2:53:24 PM
DR 801-954

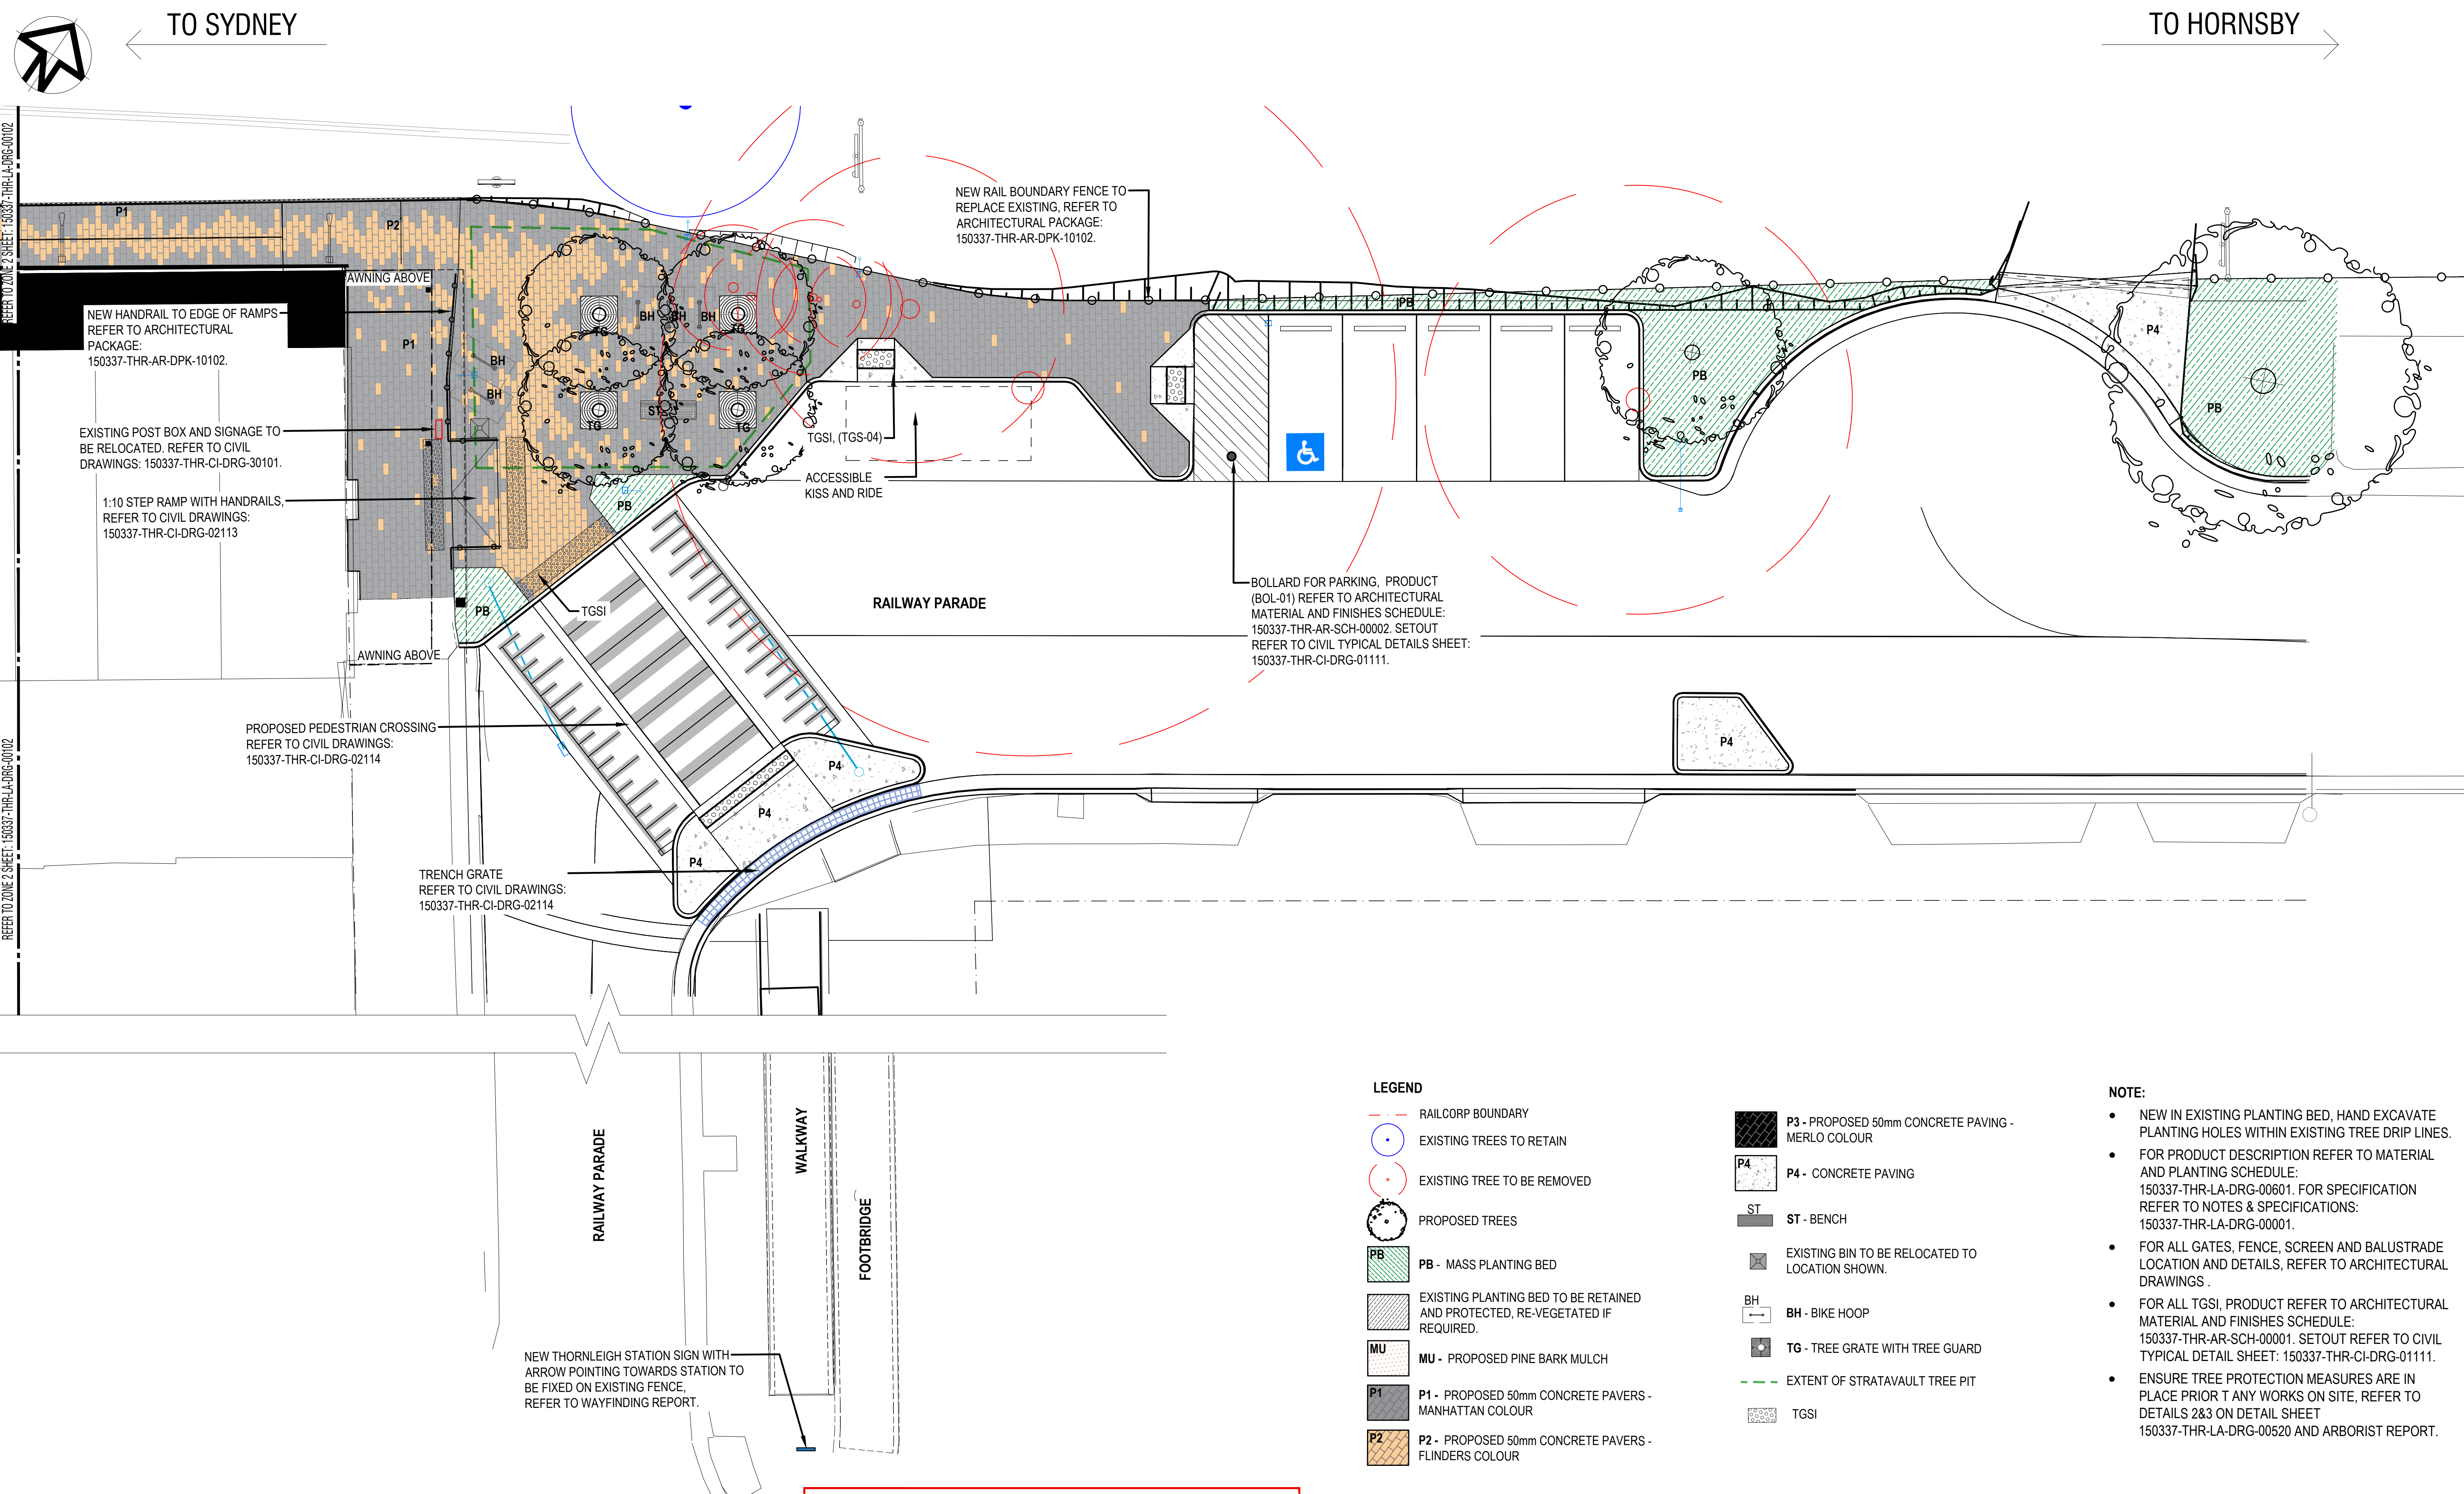

LEGEND


- RAILCORP BOUNDARY
- EXISTING TREES TO RETAIN
- EXISTING TREE TO BE REMOVED
- PROPOSED TREES
- PB - MASS PLANTING BED
- EXISTING PLANTING BED TO BE RETAINED AND PROTECTED, RE-VEGETATED IF REQUIRED.
- MU - PROPOSED PINE BARK MULCH
- P1 - PROPOSED 50mm CONCRETE PAVERS - MANHATTAN COLOUR
- P2 - PROPOSED 50mm CONCRETE PAVERS - FLINDERS COLOUR
- P3 - PROPOSED 50mm CONCRETE PAVING - MERLO COLOUR
- P4 - CONCRETE PAVING
- ST - BENCH
- EXISTING BIN TO BE RELOCATED TO LOCATION SHOWN.
- BH - BIKE HOOP
- TG - TREE GRATE WITH TREE GUARD
- EXTENT OF STRATAVAULT TREE PIT
- TGS

NOTE:

- NEW IN EXISTING PLANTING BED, HAND EXCAVATE PLANTING HOLES WITHIN EXISTING TREE DRIP LINES.
- FOR PRODUCT DESCRIPTION REFER TO MATERIAL AND PLANTING SCHEDULE: 150337-THR-LA-DRG-00601. FOR SPECIFICATION REFER TO NOTES & SPECIFICATIONS: 150337-THR-LA-DRG-00001.
- FOR ALL GATES, FENCE, SCREEN AND BALUSTRADE LOCATION AND DETAILS, REFER TO ARCHITECTURAL DRAWINGS.
- FOR ALL TGS, PRODUCT REFER TO ARCHITECTURAL MATERIAL AND FINISHES SCHEDULE: 150337-THR-AR-SCH-00001. SETOUT REFER TO CIVIL TYPICAL DETAIL SHEET: 150337-THR-CI-DRG-01111.
- ENSURE TREE PROTECTION MEASURES ARE IN PLACE PRIOR T ANY WORKS ON SITE, REFER TO DETAILS 2&3 ON DETAIL SHEET 150337-THR-LA-DRG-00520 AND ARBORIST REPORT.

DRAWING COLOUR CODED - PRINT ALL COPIES IN COLOUR

PENNANT HILLS ROAD

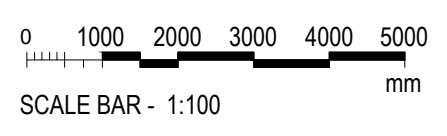

NO	DESCRIPTION	DESIGNER SIGN./DATE	VERIFIED SIGN./DATE	APPROVED SIGN./DATE
A1	RE-ISSUED APPROVED FOR CONSTRUCTION	SH 14/10/22	AG 14/10/22	CDB 14/10/22
10	RE-ISSUED FOR CDR2 (NOT FOR CONSTRUCTION)	SH 16/02/22	AG 16/02/22	CDB 16/02/22
A0	AUTHORISED FOR CONSTRUCTION	SH 29/10/21	AG 29/10/21	CDB 29/10/21
9	RE-ISSUED FOR CDR2 (NOT FOR CONSTRUCTION)	SH 25/08/21	AG 25/08/21	CDB 25/08/21
8	CDR2 (NOT FOR CONSTRUCTION)	JL 15/06/21	MS 15/06/21	GD 15/06/21
7	CDR2 IDC (NOT FOR CONSTRUCTION)	JL 21/05/21	MS 21/05/21	GD 21/05/21
AMD	DESCRIPTION	DESIGNER SIGN./DATE	VERIFIED SIGN./DATE	APPROVED SIGN./DATE

CO-ORDINATE SYSTEM: M.G.A 2020 HEIGHT DATUM: A.H.D SCALE: 1:100

This drawing and the related information have been prepared by, or at the request of, Transport for NSW for a specific purpose and may not be used for any purpose other than the purpose intended by Transport for NSW. Transport for NSW does not provide any warranties and accepts no liability arising out of the use of this drawing or any of the related information for any purpose other than the intended purpose. This drawing is protected by copyright and no part of this drawing may be reproduced in any form without the express written permission of Transport for NSW.


DesignInc
 SYDNEY
 PTY LIMITED ACN 003008820
 www.designinc.com.au

DRAWN	JONATHAN GALLAGHER	14/10/22
DESIGNED	STEVEN HOLMES	14/10/22
DRG CHECK	ATISH GHANTWAL	14/10/22
DESIGN CHECK	ATISH GHANTWAL	14/10/22
APPROVED	CATHRYN DREW-BREDIN	14/10/22

THORNLEIGH
 MAIN NORTH LINE 29.431km
 LANDSCAPE
 GENERAL ARRANGEMENT PLAN - ZONE 3
 PLAN


FILE No.	TAP3150337-LOR-THR-LA-DRG-000103	SHEET:	6 OF 19	A1
STATUS:	APPROVED FOR CONSTRUCTION	DRG No.	150337-THR-LA-DRG-00103	A1
EDMS No.	CV 0824009			A

DF 801-554

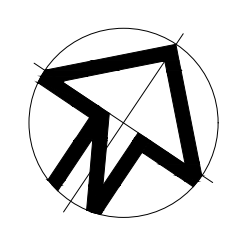

TO SYDNEY ←

TO HORNSBY →

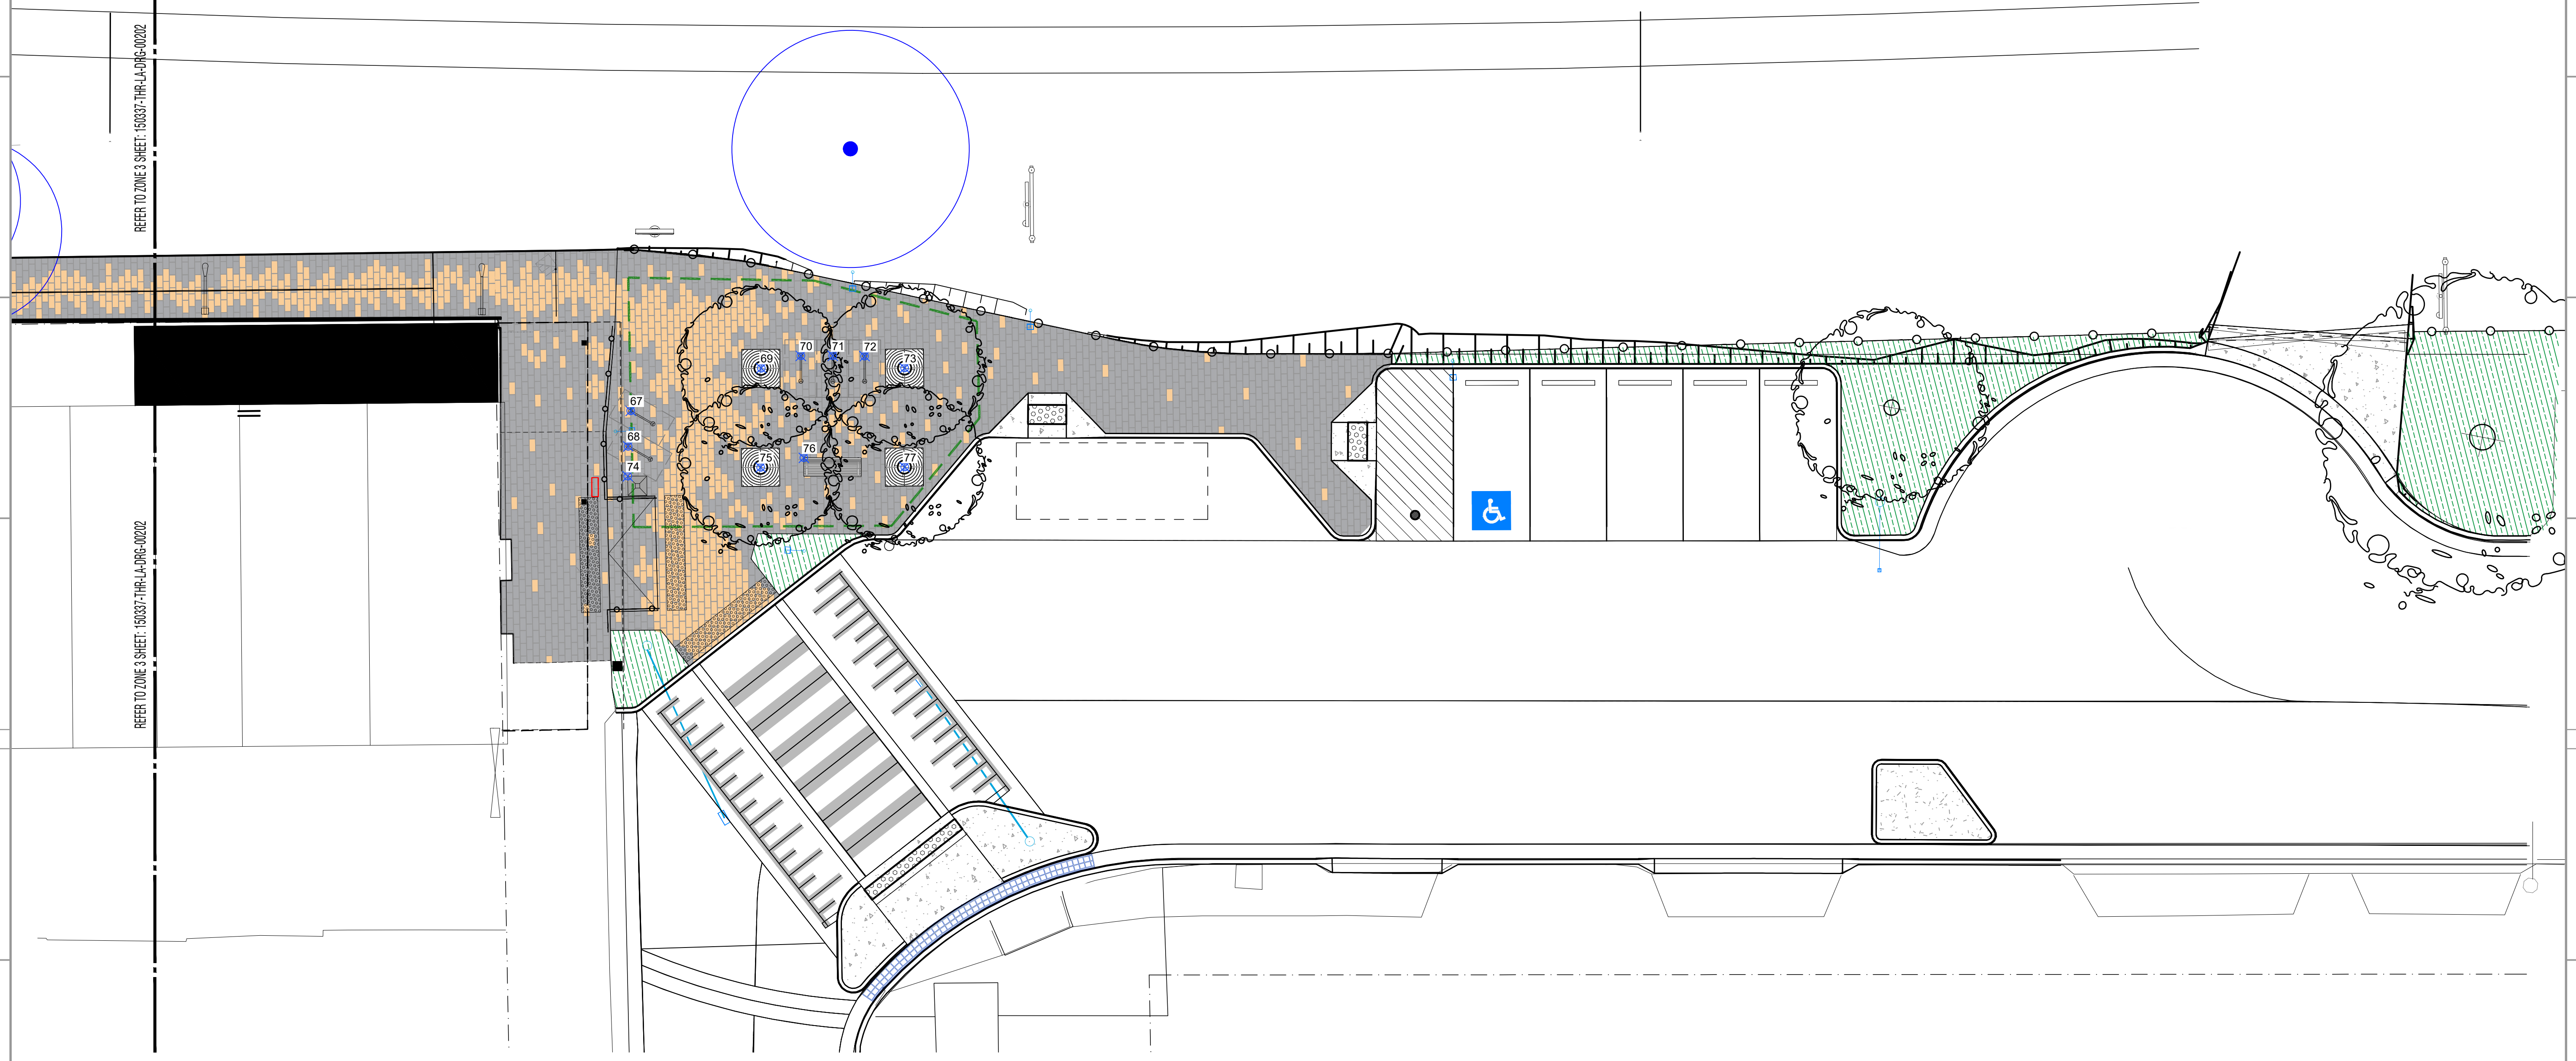

REFER TO ZONE 3 SHEET: 150337-THR-LA-DRG-00202

REFER TO ZONE 3 SHEET: 150337-THR-LA-DRG-00202


LEGEND
1 SETOUT POINT WITH NO.

SETOUT POINTS COORDINATES		
NO.	Easting	Northing
67	322013049.8	6265934850.0
68	322013049.8	6265934117.5
69	322013406.6	6265939064.0
70	322013891.9	6265940354.1
71	322014490.3	6265941158.1
72	322015099.8	6265941949.2
73	322016210.6	6265942787.4
74	322013790.1	6265933545.3
75	322016065.9	6265937044.4
76	322016712.7	6265938405.9
77	322018880.3	6265940787.5

DRAWING COLOUR CODED - PRINT ALL COPIES IN COLOUR

NOTE:

- SETOUT OF HARDSCAPE, REFER TO CIVIL SETOUT PLANS: 150337-THR-CI-DRG-01401 TO 150337-THR-CI-DRG-01404.
- DESIGN LEVELS AND CROSS FALLS, REFER TO CIVIL SETOUT PLANS: 150337-THR-CI-DRG-01401 TO 150337-THR-CI-DRG-01404.

 

NO.	DESCRIPTION	DESIGNER SIGN./DATE	VERIFIED SIGN./DATE	APPROVED SIGN./DATE
A1	RE-ISSUED APPROVED FOR CONSTRUCTION	SH 14/10/22	AG 14/10/22	CDB 14/10/22
4	RE-ISSUED FOR CDR2 (NOT FOR CONSTRUCTION)	SH 16/02/22	AG 16/02/22	CDB 16/02/22
A0	AUTHORISED FOR CONSTRUCTION	SH 29/10/21	AG 29/10/21	CDB 29/10/21
3	CDR2 (NOT FOR CONSTRUCTION)	JL 15/06/21	MS 15/06/21	GD 15/06/21
2	CDR2 IDC (NOT FOR CONSTRUCTION)	JL 21/05/21	MS 21/05/21	GD 21/05/21
1	CDR1 SUBMISSION	JL 30/04/21	MS 30/04/21	GD 30/04/21

AMD DESCRIPTION DESIGNER SIGN./DATE VERIFIED SIGN./DATE APPROVED SIGN./DATE

CO-ORDINATE SYSTEM: M.G.A 2020 HEIGHT DATUM: A.H.D SCALE: 1:100

LAING O'ROURKE

DesignInc SYDNEY
PTY LIMITED ACN 003008820
www.designinc.com.au

DRAWN	JONATHAN GALLAGHER	14/10/22
DESIGNED	STEVEN HOLMES	14/10/22
DRG CHECK	ATISH GHANTWAL	14/10/22
DESIGN CHECK	ATISH GHANTWAL	14/10/22
APPROVED	CATHRYN DREW-BREDIN	14/10/22

THORNLEIGH
MAIN NORTH LINE 29.431km
LANDSCAPE
SET OUT PLAN - ZONE 3

FILE No.	TAP3150337-LOR-THR-LA-DRG-000203	SHEET:	9 OF 19	A1
STATUS:	APPROVED FOR CONSTRUCTION			
DRG No.	150337-THR-LA-DRG-00203	A1 01	EDMS No.	CV 0824012

File Path
File Printed
Plot Date & Time 30/05/2021 2:25 PM
OF 801*554