




**Hornsby Shire Council
Design & Construction
Branch**

TELEPHONE: 021 9847 6666
FACSIMILE: 021 9847 6999
Authorised for release - Manager Design & Construction
Name: R. RAJCA Signed: Date:

Designer S. COMISH	Design Checked-Design Team Leader		
Drawn S. COMISH	Signed:		
Surveyor LIDAR	NA Field Book	NA Level Book	AHD Datum
Project Identifier\VCAD File Name H:\12d\Southwest Fill Option\BASE JUNK.dwg			
TRIM Document Number			


1	ISSUED FOR INFORMATION ONLY	C. CLENNING		
Issue	Description	Name	Initial	Date
Design not to be amended without authorisation by Manager Design & Construction				

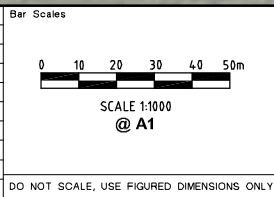


**HORNSBY QUARRY, HORNSBY
PROPOSED REDEVELOPMENT
RETAINING WALL DETAILS**

OVERALL CONCEPT PLAN


Project Number 100125	Sheet of 1 9	Issue -
HSC Drawing Number -		

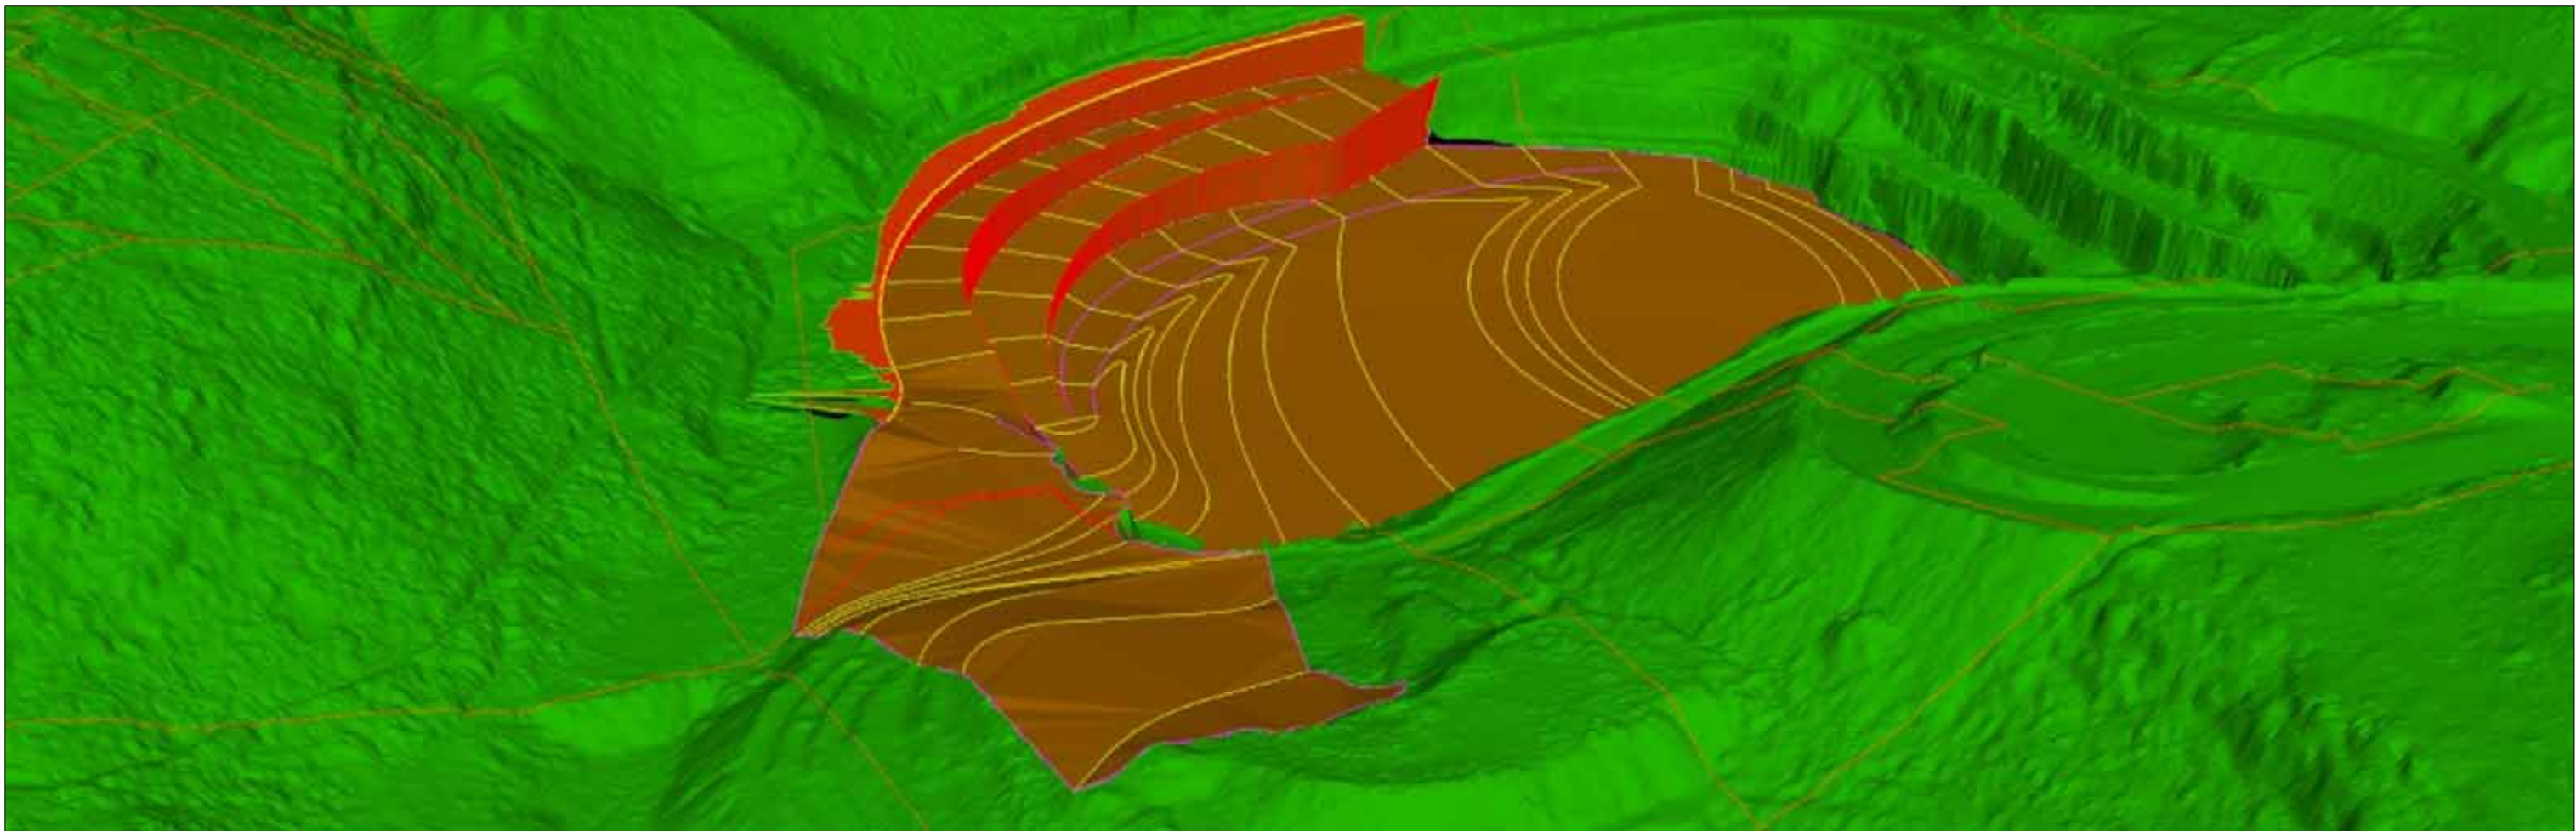


CONCEPTUAL DESIGN - LOOKING NORTHEAST

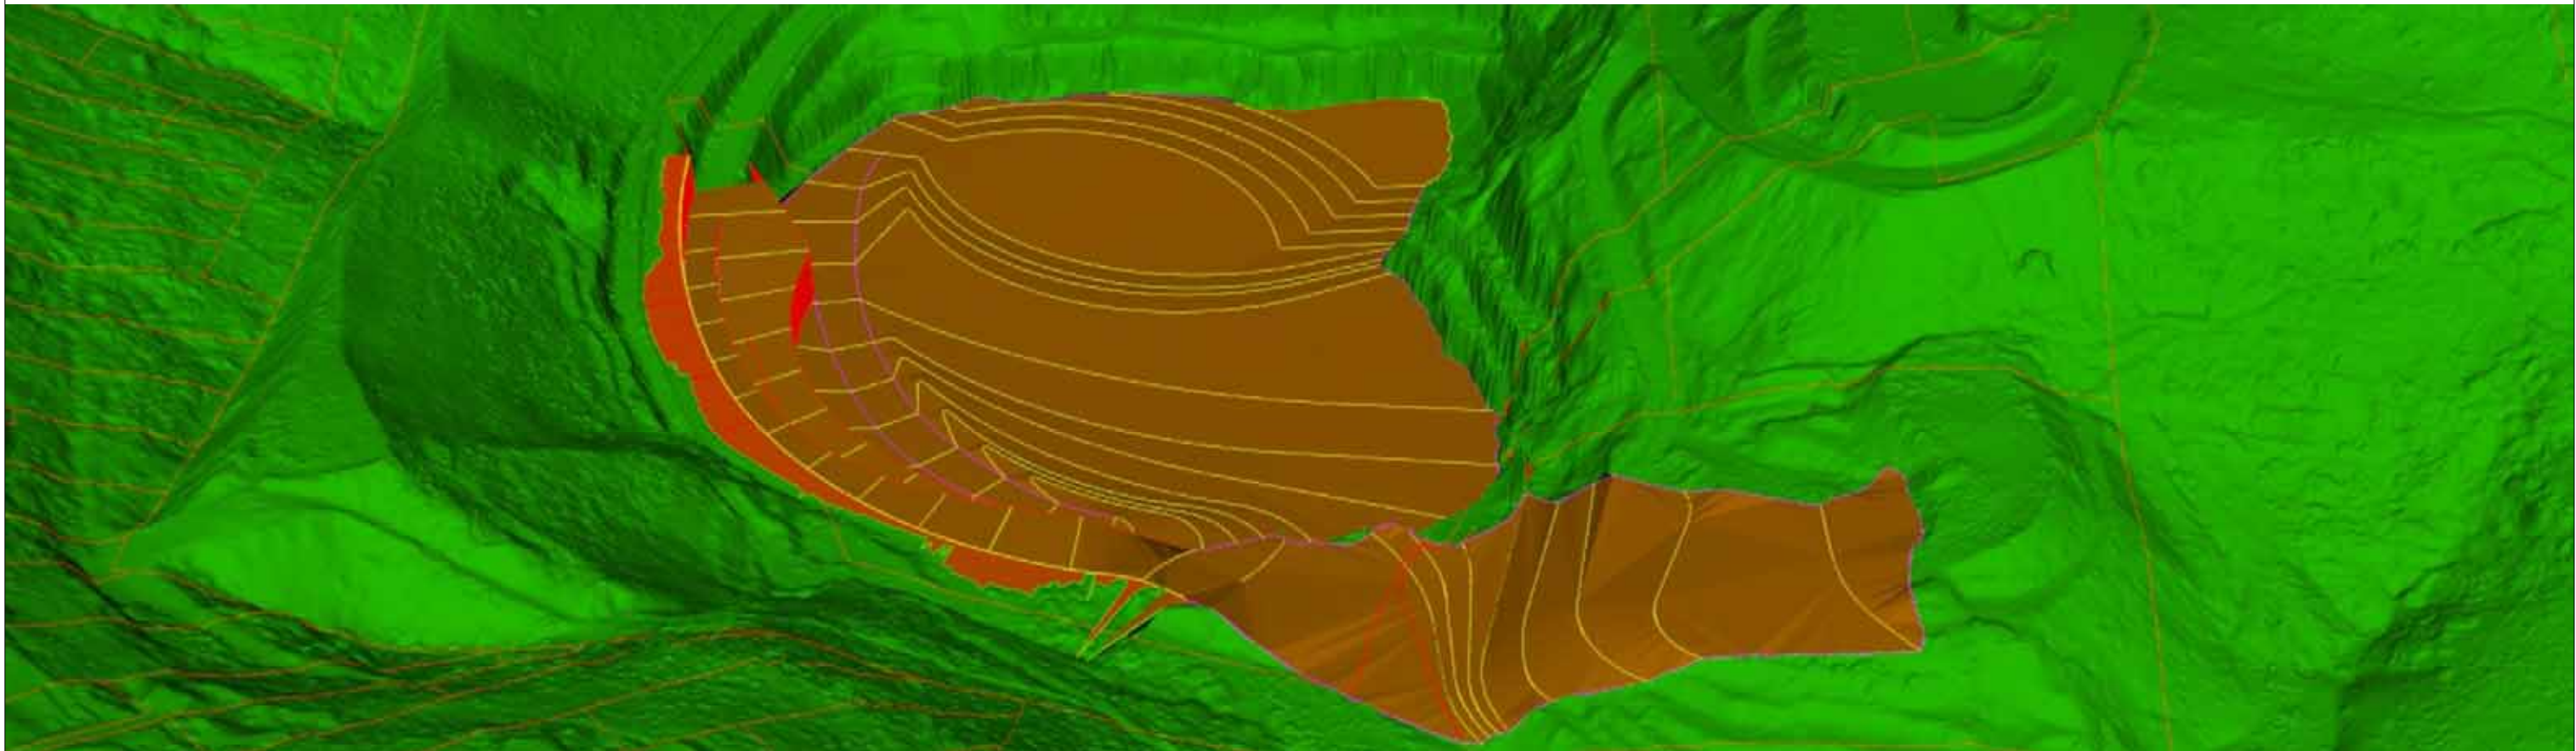

CONCEPTUAL DESIGN - LOOKING EAST

Hornsby Shire Council Design & Construction Branch <small>TELEPHONE: 029 9847 6666 FACSIMILE: 029 9847 6999</small> <small>Authorised for release - Manager Design & Construction Name: R. RAJCA Signed: Date:</small>	Designer S. COMISH Signed:	Design Checked-Design Team Leader Signed:							Bar Scales NOT TO SCALE <small>DO NOT SCALE, USE FIGURED DIMENSIONS ONLY</small>	 HORNSBY SHIRE COUNCIL PO BOX 37, HORNSBY NSW 1630	HORNSBY QUARRY, HORNSBY PROPOSED REDEVELOPMENT RETAINING WALLL DETAILS PERSPECTIVE VIEWS OF PROPOSAL	Project Number 100125
	Drawn S. COMISH Signed:	Drawing Checked Signed:										Sheet of Issue 2 9 -
	Surveyor LODAR	NA Field Book	NA Level Book	AHD Datum								HSC Drawing Number -
	Project Identifier\VCAD File Name H:\\12d\\Southwest Fill Option\\BASE JUNK.dwg	TRIM Document Number	1 ISSUE	ISSUED FOR INFORMATION ONLY Description	C. CLENNING Name	Initial	Date					

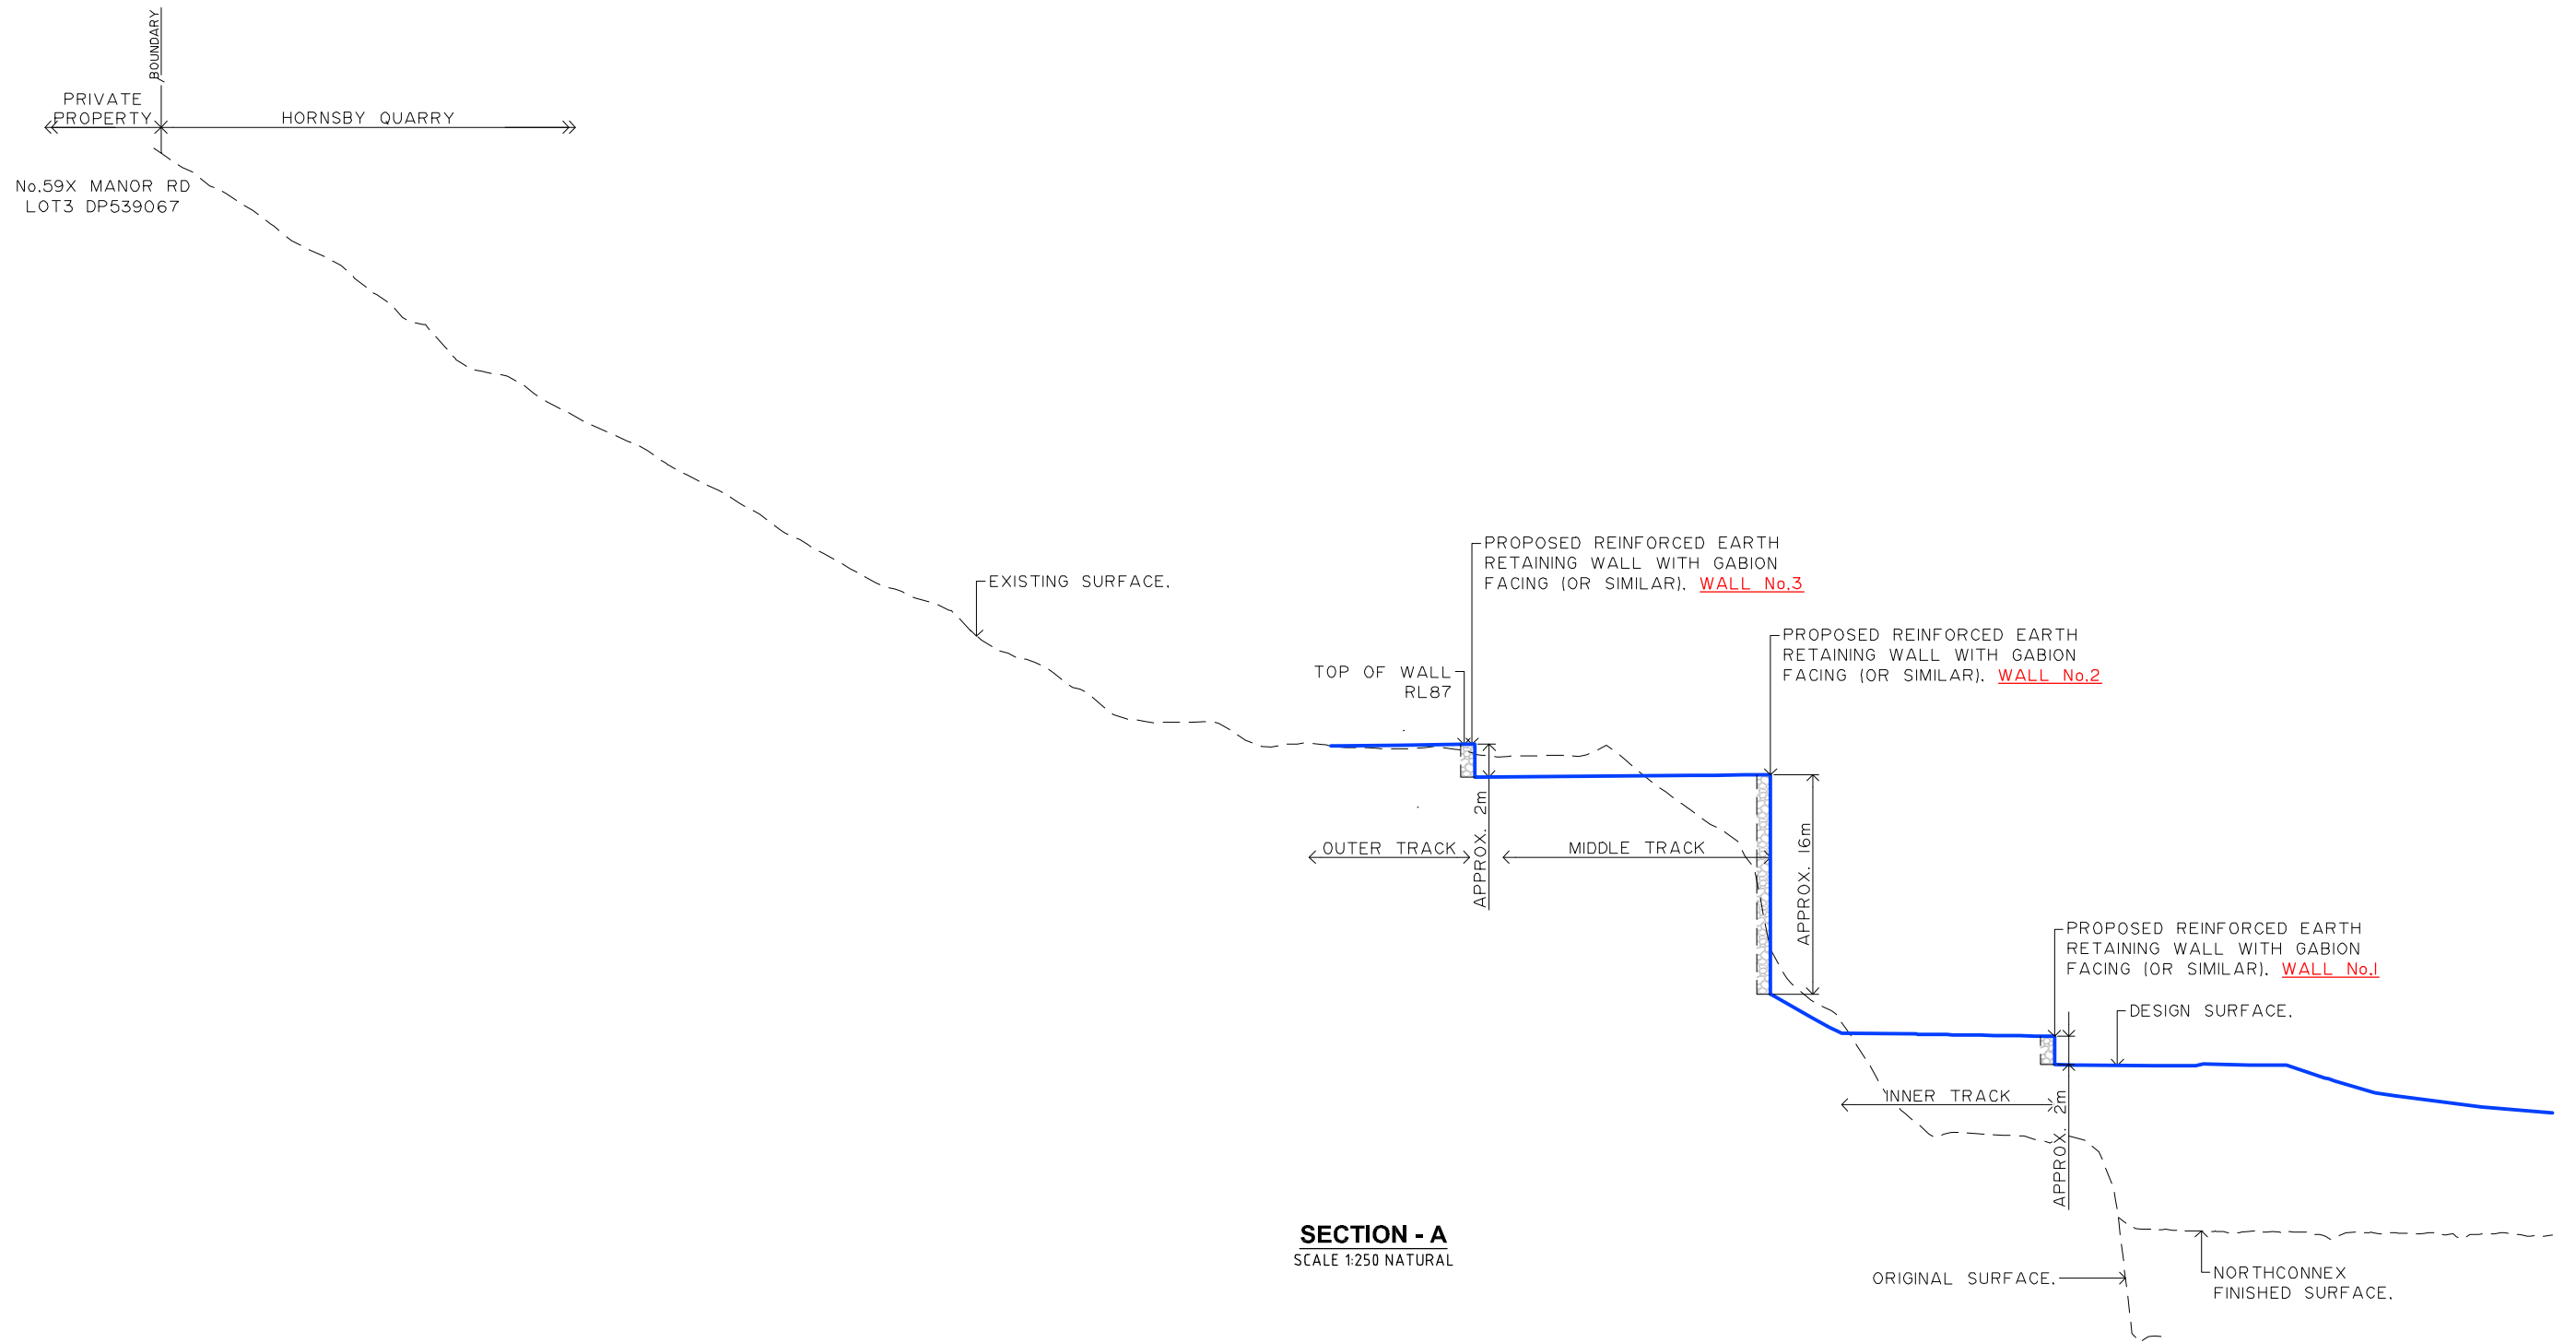


SECTION - A
SCALE 1:250 NATURAL

**Hornsby Shire Council
Design & Construction
Branch**

TELEPHONE: (02) 9847 6666
FACSIMILE: (02) 9847 6999
Authorised for release - Manager Design & Construction
Name: R. RAJCA Signed: Date:

Designer S. COMISH	Design Checked-Design Team Leader		
Drawn S. COMISH	Signed:		
Surveyor LIDAR	NA Field Book	NA Level Book	AHD Datum
Project Identifier\VCAD File Name			
H:\12d\Southwest Fill Option\BASE JUNK.dwg			
TRIM Document Number			


1	ISSUED FOR INFORMATION ONLY	C. CLENNING		
Issue	Description	Name	Initial	Date
Design not to be amended without authorisation by Manager Design & Construction				

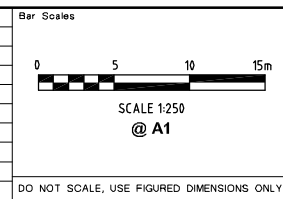

**HORNSBY QUARRY, HORNSBY
PROPOSED REDEVELOPMENT
RETAINING WALL DETAILS**

SECTION A

Project Number 100125		
Sheet 3	of 9	Issue -
HSC Drawing Number -		

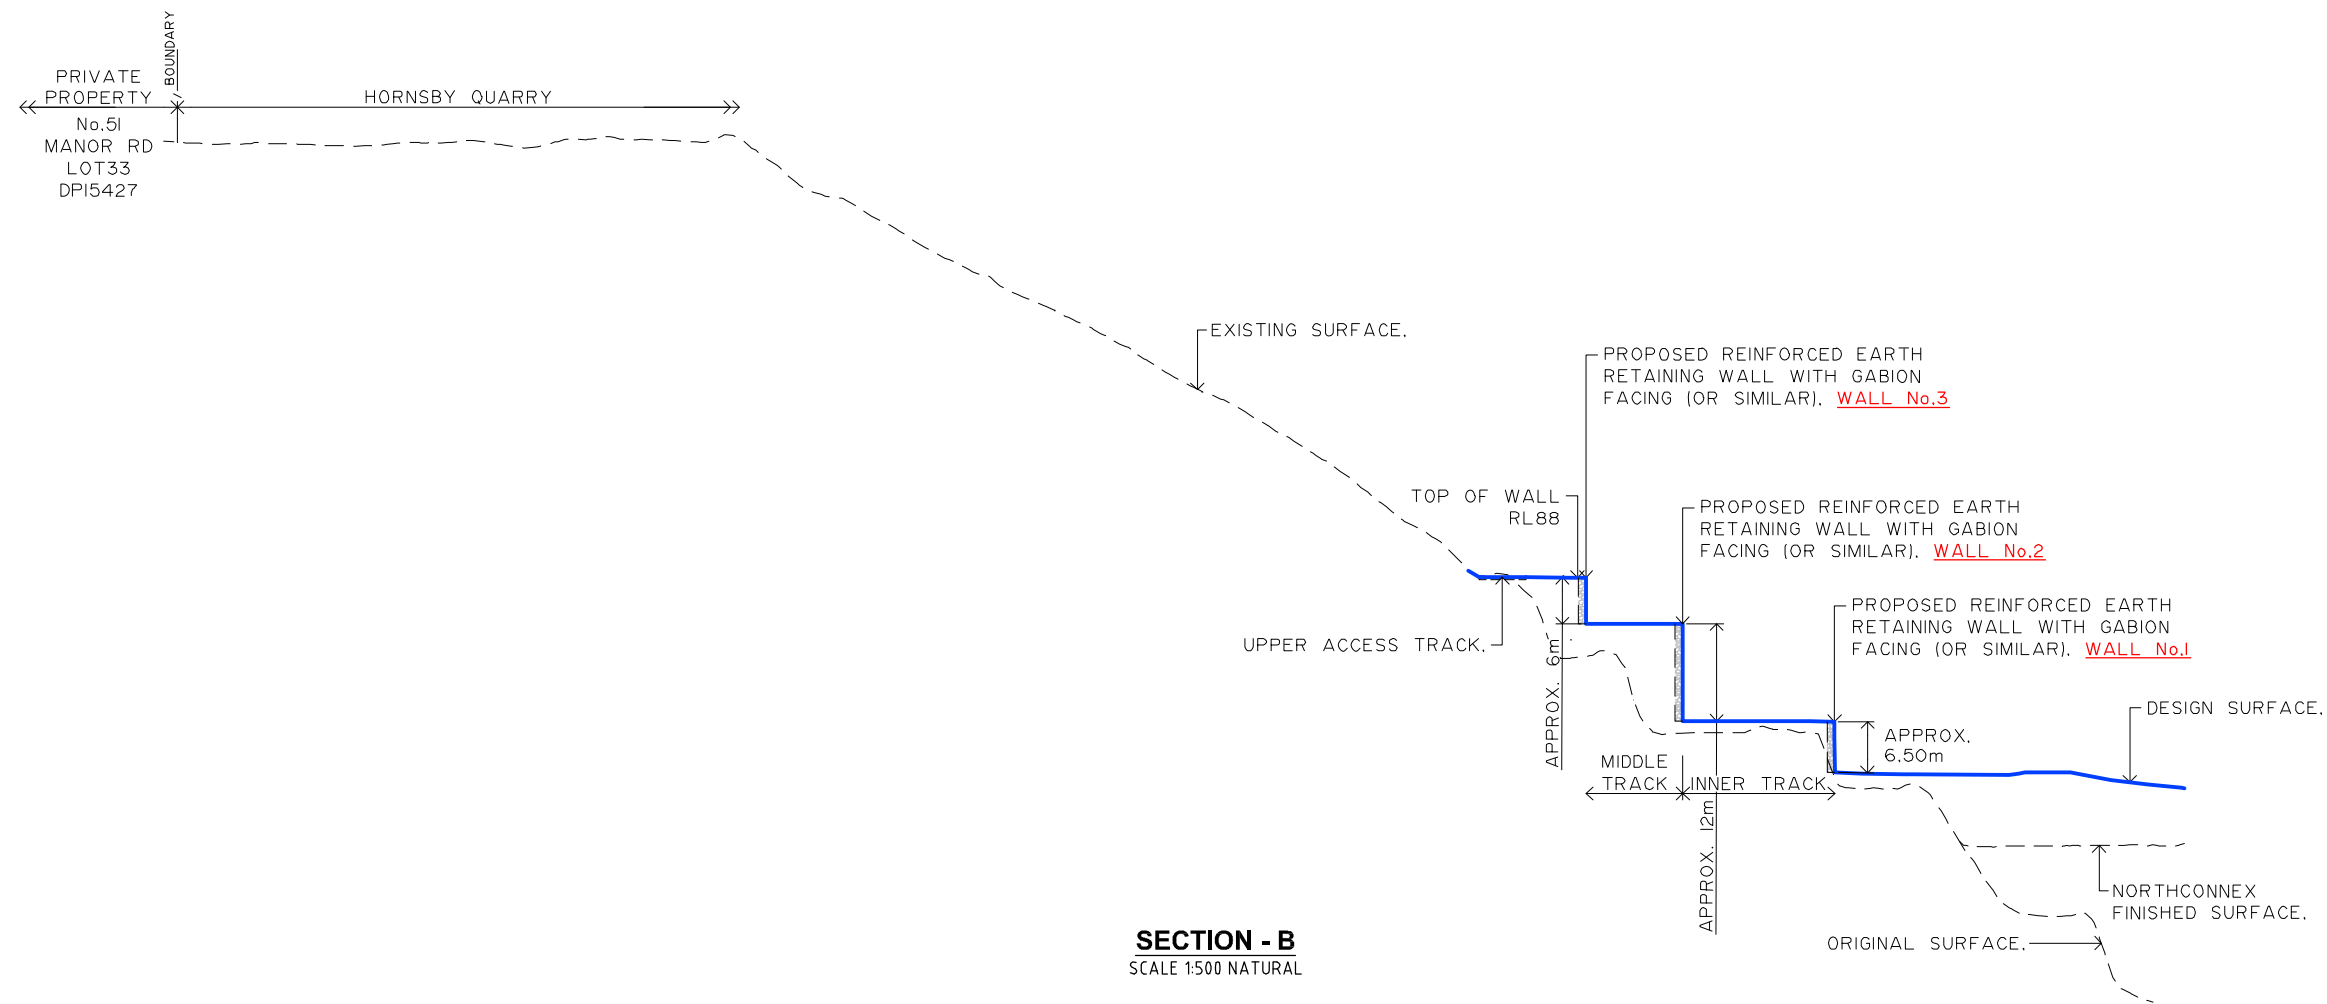


SECTION - B
SCALE 1:500 NATURAL

**Hornsby Shire Council
Design & Construction
Branch**

TELEPHONE: (02) 9847 6666
FACSIMILE: (02) 9847 6999
Authorised for release - Manager Design & Construction
Name: R. RAJCA Signed: Date:

Designer S. COMISH	Design Checked-Design Team Leader		
Drawn S. COMISH	Signed:		
Surveyor LIDAR	NA Field Book	NA Level Book	AHD Datum
Project Identifier\VCAD File Name			
H:\12d\Southwest Fill Option\BASE JUNK.dwg			
TRIM Document Number			


1	ISSUED FOR INFORMATION ONLY	C. CLENDINNING			
Issue	Description	Name	Initial	Date	
Design not to be amended without authorisation by Manager Design & Construction					

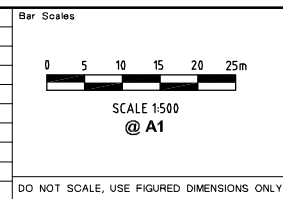

**HORNBSBY QUARRY, HORNSBY
PROPOSED REDEVELOPMENT
RETAINING WALL DETAILS**


SECTION B

Project Number 100125		
Sheet 4	of 9	Issue -
HSC Drawing Number -		

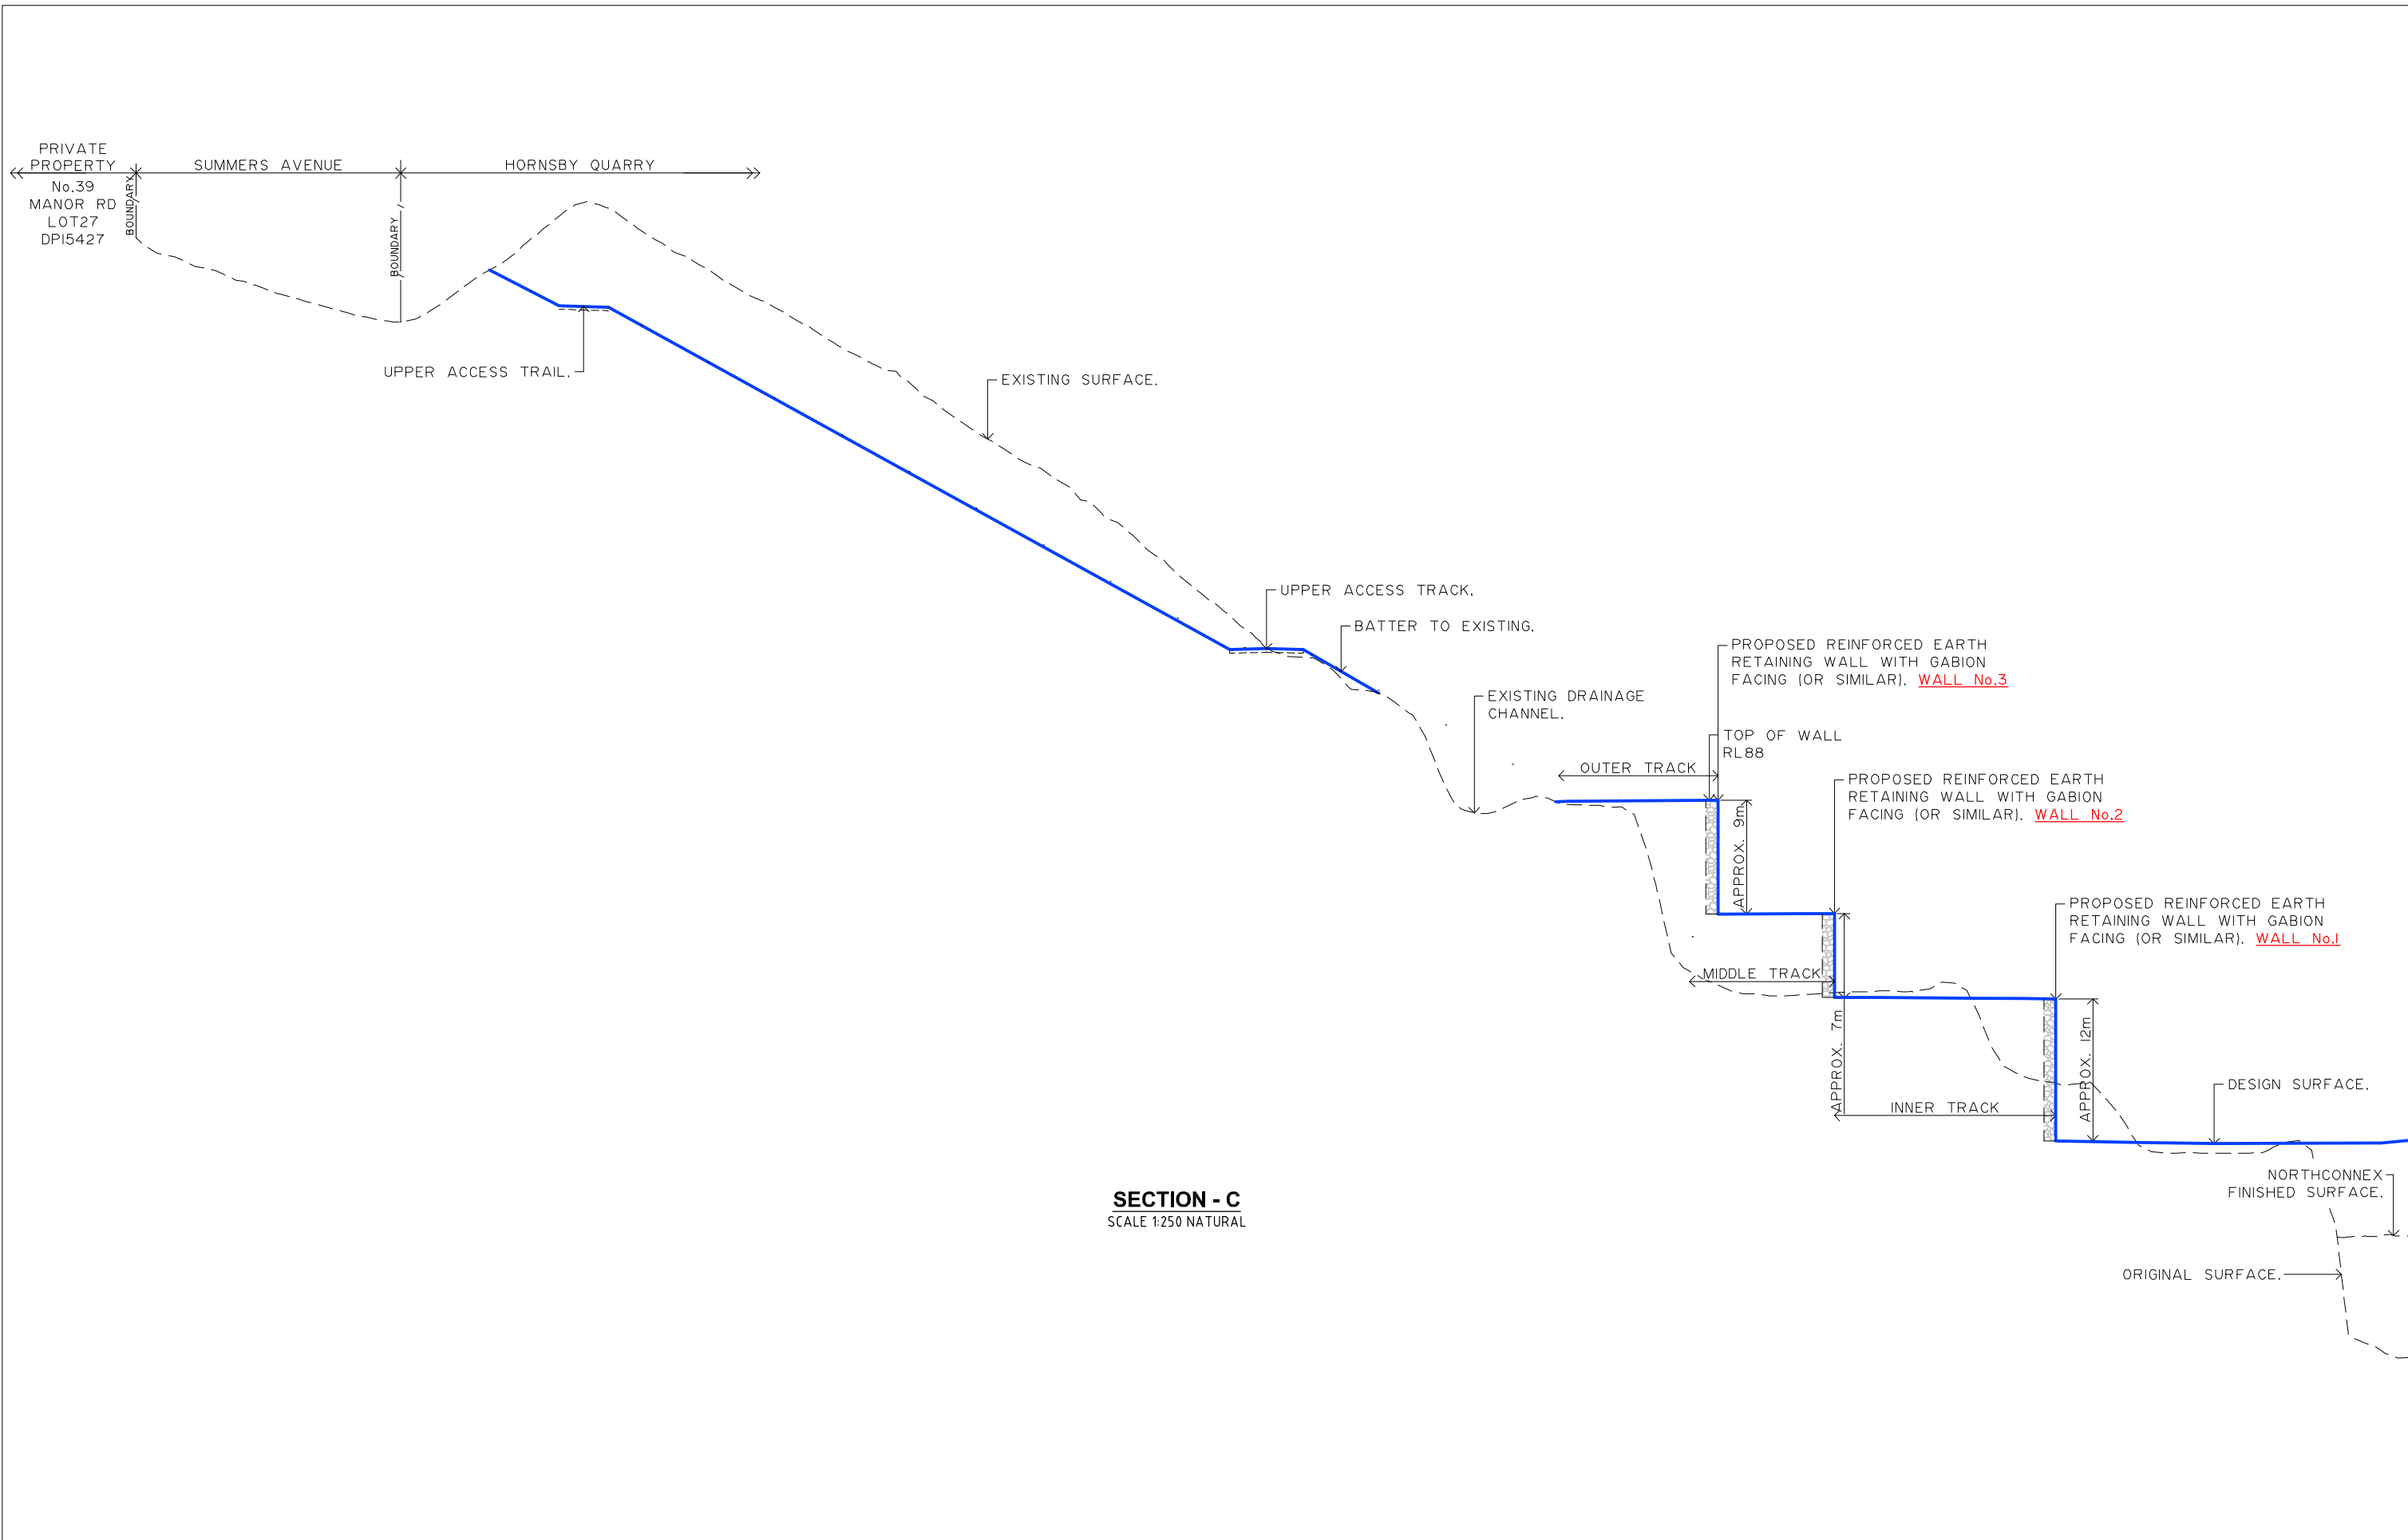

SECTION - C
SCALE 1:250 NATURAL

Hornsby Shire Council Design & Construction Branch <small>TELEPHONE: (02) 9847 6666 FACSIMILE: (02) 9847 6999</small>	Designer S. COMISH Signed: _____	Design Checked-Design Team Leader Signed: _____				Bar Scale SCALE 1:250 @ A1	 HORNSBY SHIRE COUNCIL <small>PO BOX 37, HORNSBY NSW 1630</small>	HORNSBY QUARRY, HORNSBY PROPOSED REDEVELOPMENT RETAINING WALL DETAILS	Project Number 100125	
	Drawn S. COMISH Signed: _____	Drawing Checked Signed: _____	Surveyor LIDAR NA NA AHD <small>Field Book Level Book Datum</small>	Project Identifier\VCAD File Name H:\12d\Southwest Fill Option\BASE JUNK.dwg	TRIM Document Number 1			ISSUED FOR INFORMATION ONLY C. CLENDINNING Name Initial Date	Sheet of 5 9	Issue -
	Authorised for release - Manager Design & Construction Name: R. RAJCA Signed: _____ Date: _____	TRIM Document Number 1	Design not to be amended without authorisation by Manager Design & Construction	DO NOT SCALE, USE FIGURED DIMENSIONS ONLY	SECTION C			HSC Drawing Number -		
	Design not to be amended without authorisation by Manager Design & Construction									

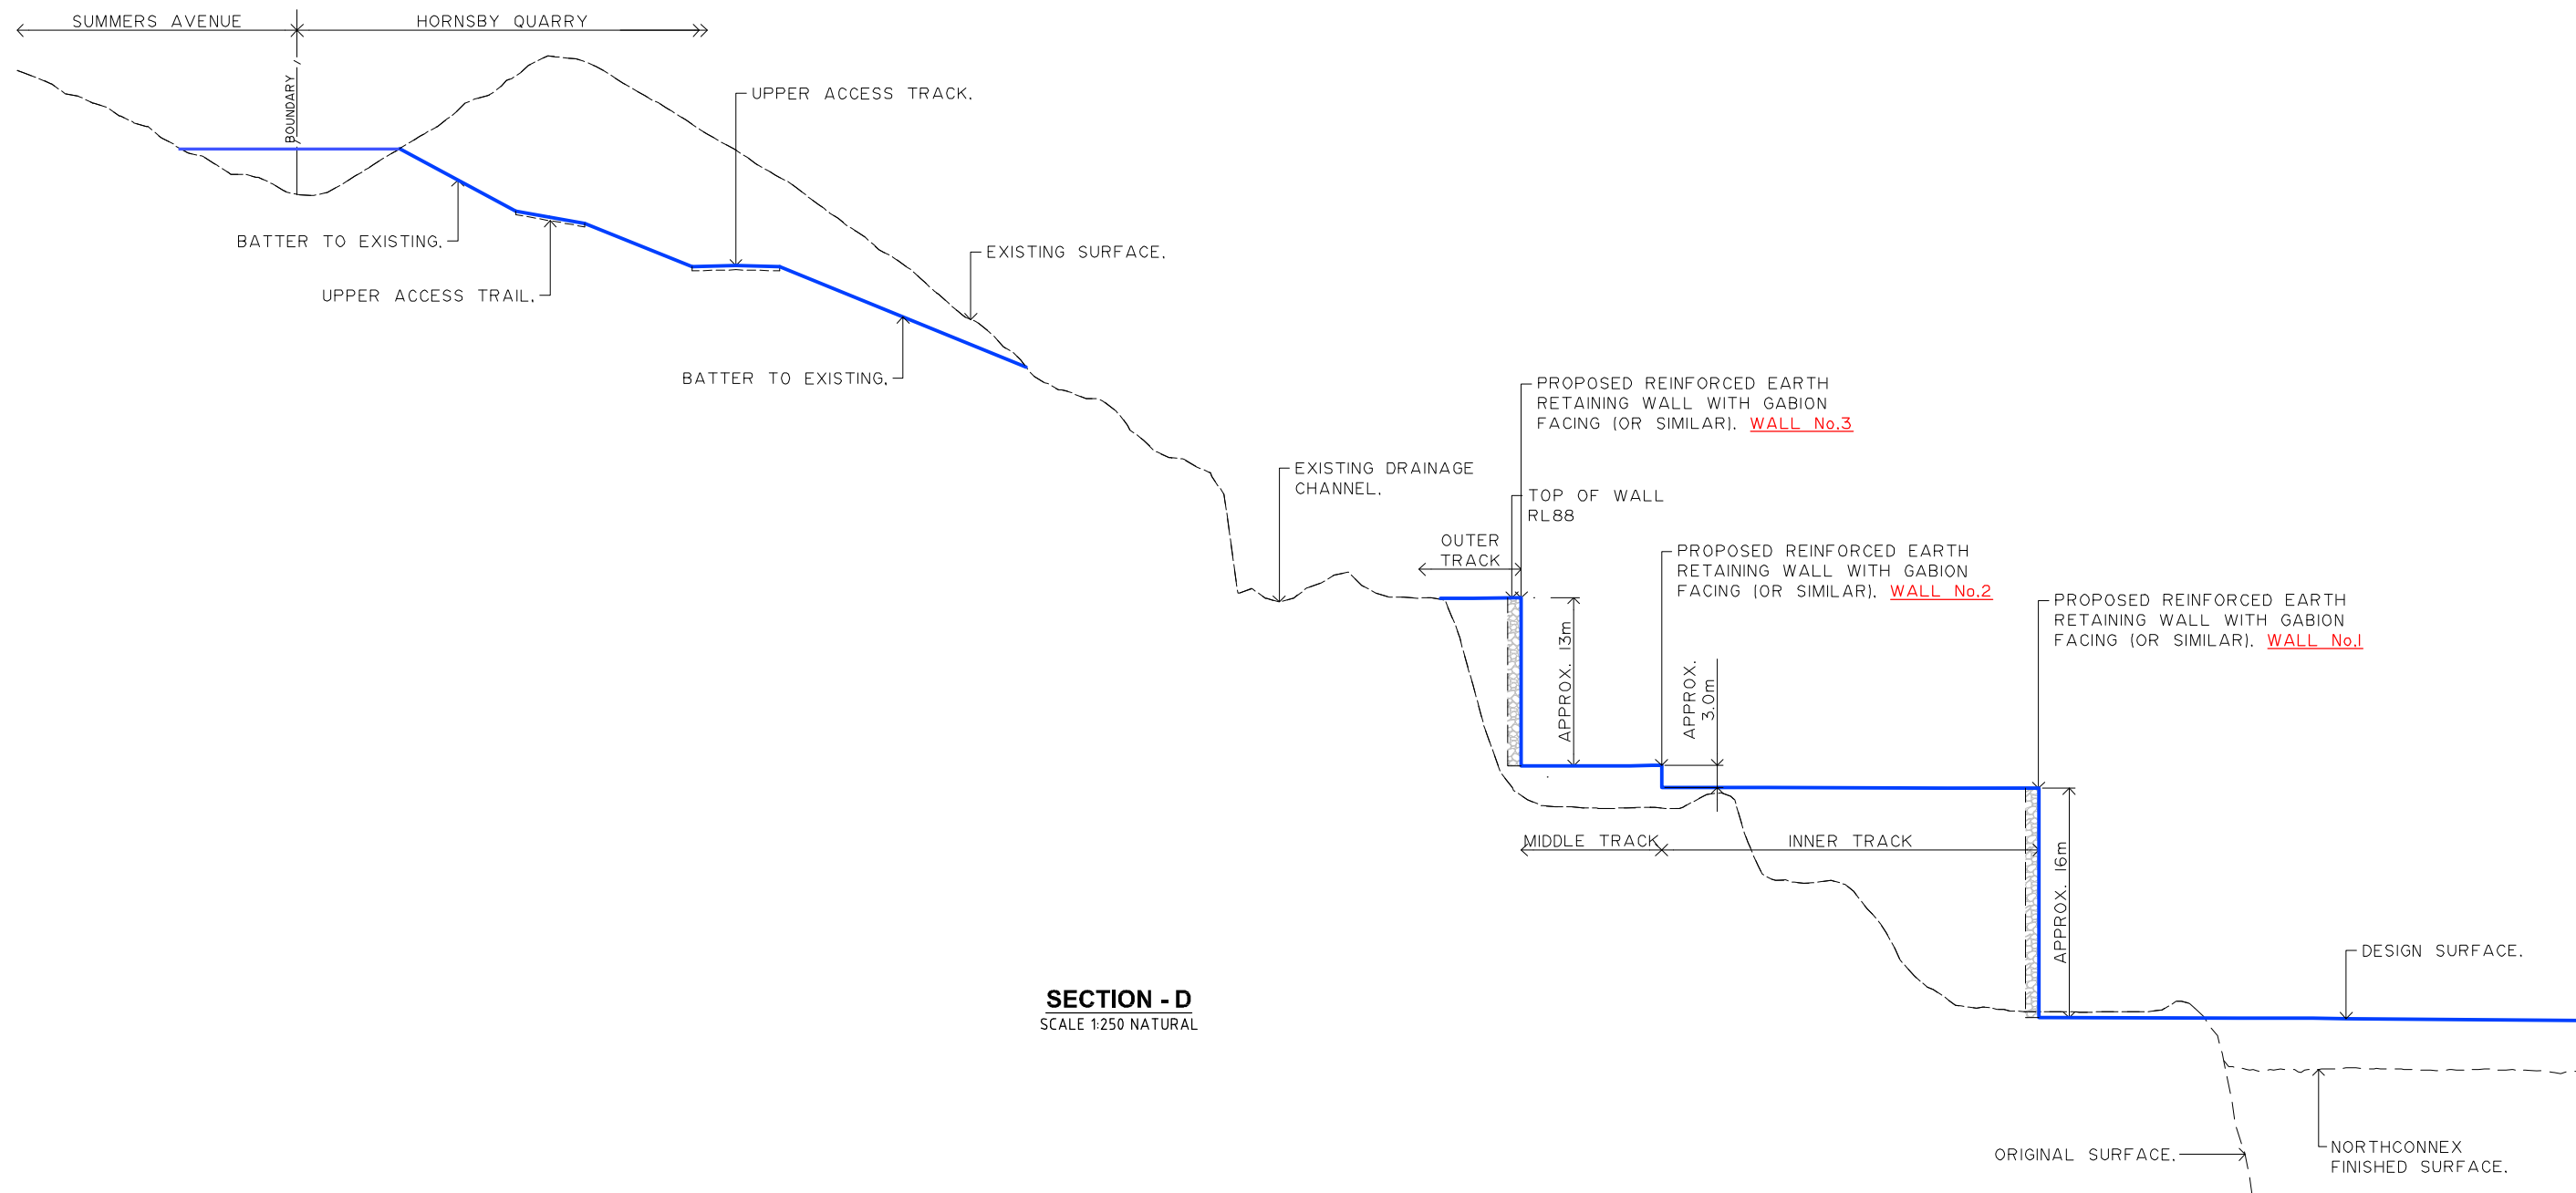


SECTION - D
SCALE 1:250 NATURAL

**Hornsby Shire Council
Design & Construction
Branch**

TELEPHONE: (02) 9847 6666
FACSIMILE: (02) 9847 6999
Authorised for release - Manager Design & Construction
Name: R. RAJCA Signed: Date:

Designer S. COMISH	Design Checked-Design Team Leader		
Drawn S. COMISH	Signed:		
Surveyor LIDAR	NA Field Book	NA Level Book	AHD Datum
Project Identifier-VCAD File Name			
H:\12d\Southwest Fill Option\BASE JUNK.dwg			
TRIM Document Number			


1	ISSUED FOR INFORMATION ONLY	C. CLENDINNING		
Issue	Description	Name	Initial	Date
Design not to be amended without authorisation by Manager Design & Construction				

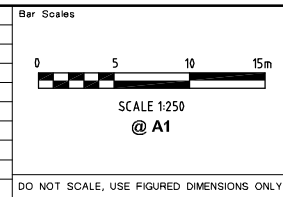

**HORNSBY QUARRY, HORNSBY
PROPOSED REDEVELOPMENT
RETAINING WALL DETAILS**


SECTION D

Project Number 100125		
Sheet 6	of 9	Issue -
HSC Drawing Number -		

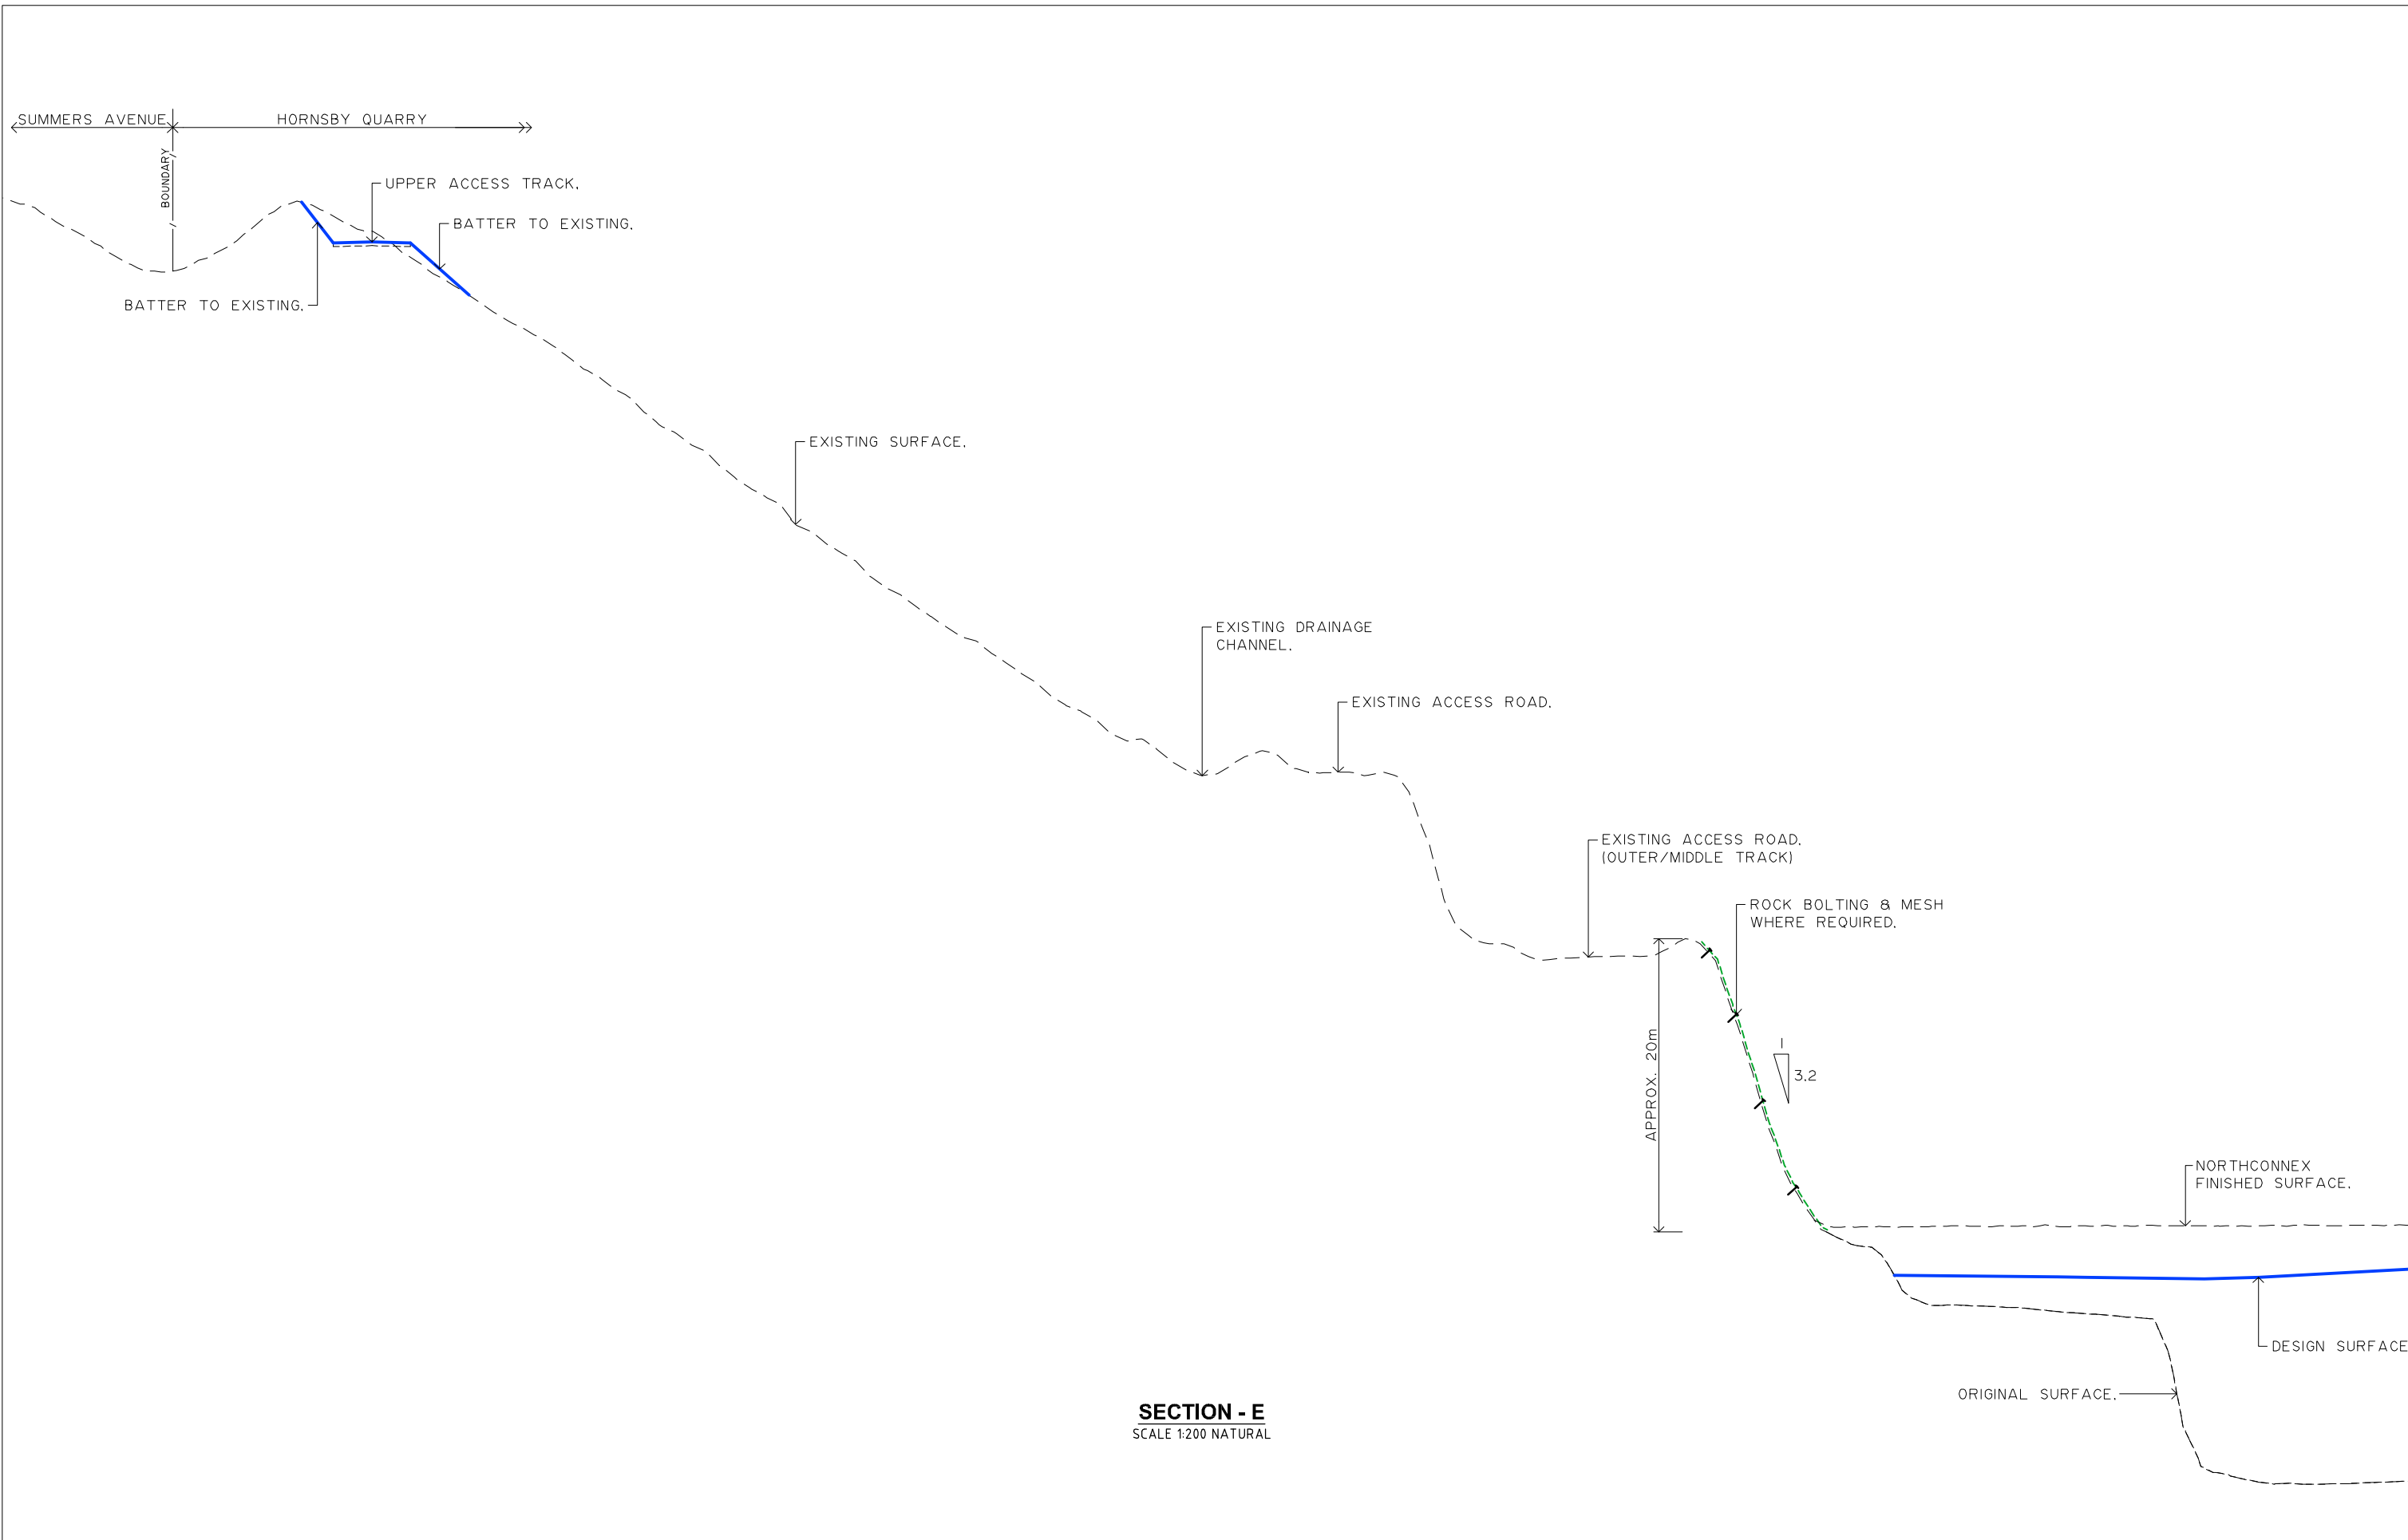

SECTION - E
SCALE 1:200 NATURAL

Hornsby Shire Council Design & Construction Branch <small>TELEPHONE: (02) 9847 6666 FACSIMILE: (02) 9847 6999</small>	Designer S. COMISH	Design Checked-Design Team Leader Signed:					Bar Scales SCALE 1:200 @ A1	 HORNSBY SHIRE COUNCIL <small>PO BOX 37, HORNSBY NSW 1630</small>	HORNSBY QUARRY, HORNSBY PROPOSED REDEVELOPMENT RETAINING WALL DETAILS		Project Number 100125
	Drawn S. COMISH	Drawing Checked Signed:							Sheet of Issue 7 9 -		
	Surveyor LIDAR	NA Field Book	NA Level Book	AHD Datum					HSC Drawing Number -		
	Project Identifier\VCAD File Name H:\12d\Southwest Fill Option\BASE JUNK.dwg			1	ISSUED FOR INFORMATION ONLY	C. CLENDINNING					
Authorised for release - Manager Design & Construction Name: R. RAJCA Signed: Date:		TRIM Document Number	ISSUE	Description	Name	Initial	Date	DO NOT SCALE, USE FIGURED DIMENSIONS ONLY			
Design not to be amended without authorisation by Manager Design & Construction											

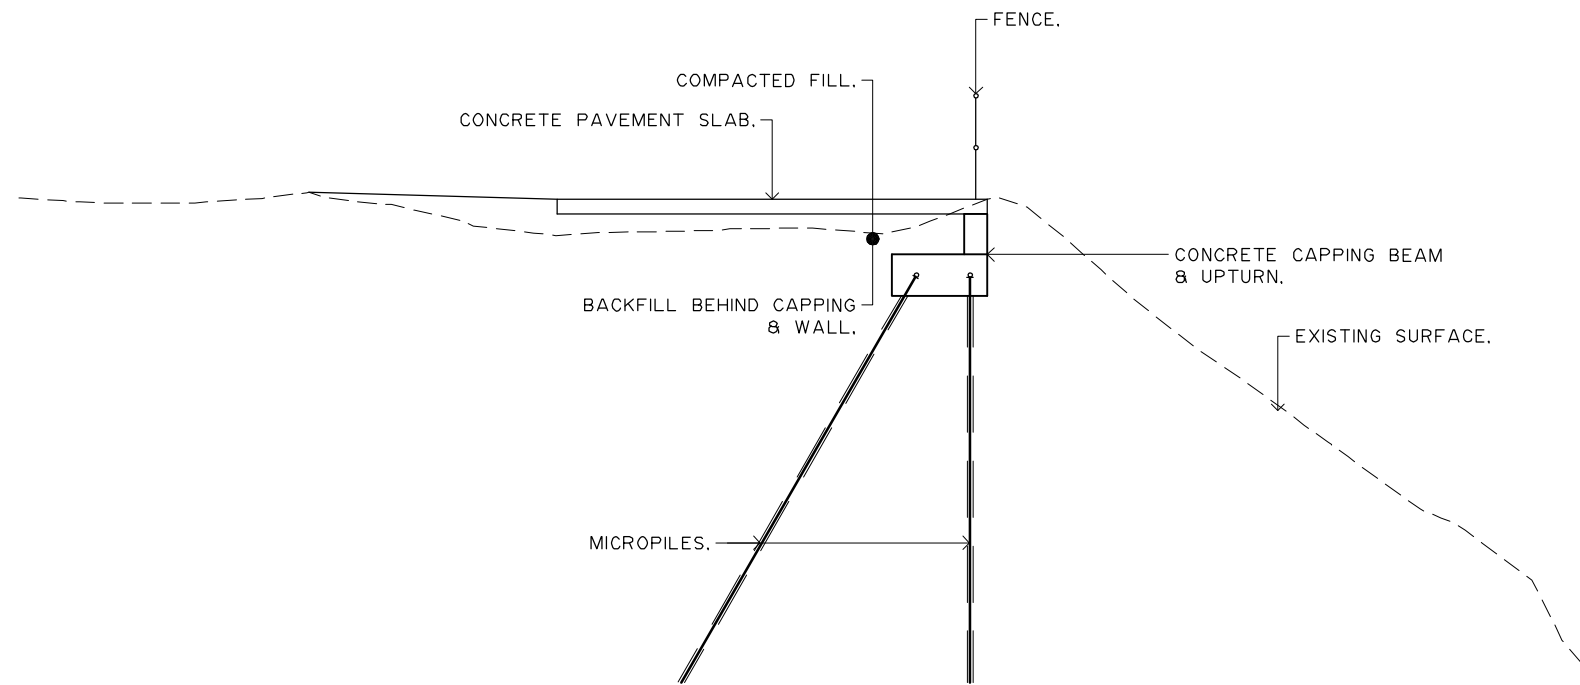

DRAWING SHOWING TYPICAL LAYOUT DETAILS OF MICROPILE WALL
NOT TO SCALE

**Hornsby Shire Council
Design & Construction
Branch**

TELEPHONE: (02) 9847 6666
FACSIMILE: (02) 9847 6999
Authorised for release - Manager Design & Construction
Name: R. RAJCA Signed: Date:

Designer S. COMISH	Design Checked-Design Team Leader		
Drawn S. COMISH	Signed:		
Surveyor LIDAR	NA Field Book	NA Level Book	AHD Datum
Project Identifier\VCAD File Name			
H:\12d\Southwest Fill Option\BASE JUNK.dwg			
TRIM Document Number			

1	ISSUED FOR INFORMATION ONLY	C. CLENDINNING			
Issue	Description	Name	Initial	Date	
Design not to be amended without authorisation by Manager Design & Construction					


Bar Scales
NOT TO SCALE
DO NOT SCALE, USE FIGURED DIMENSIONS ONLY



**HORNSBY QUARRY, HORNSBY
PROPOSED REDEVELOPMENT
RETAINING WALL DETAILS**

MICROPILE DETAILS

Project Number 100125		
Sheet 8	of 9	Issue -
HSC Drawing Number -		

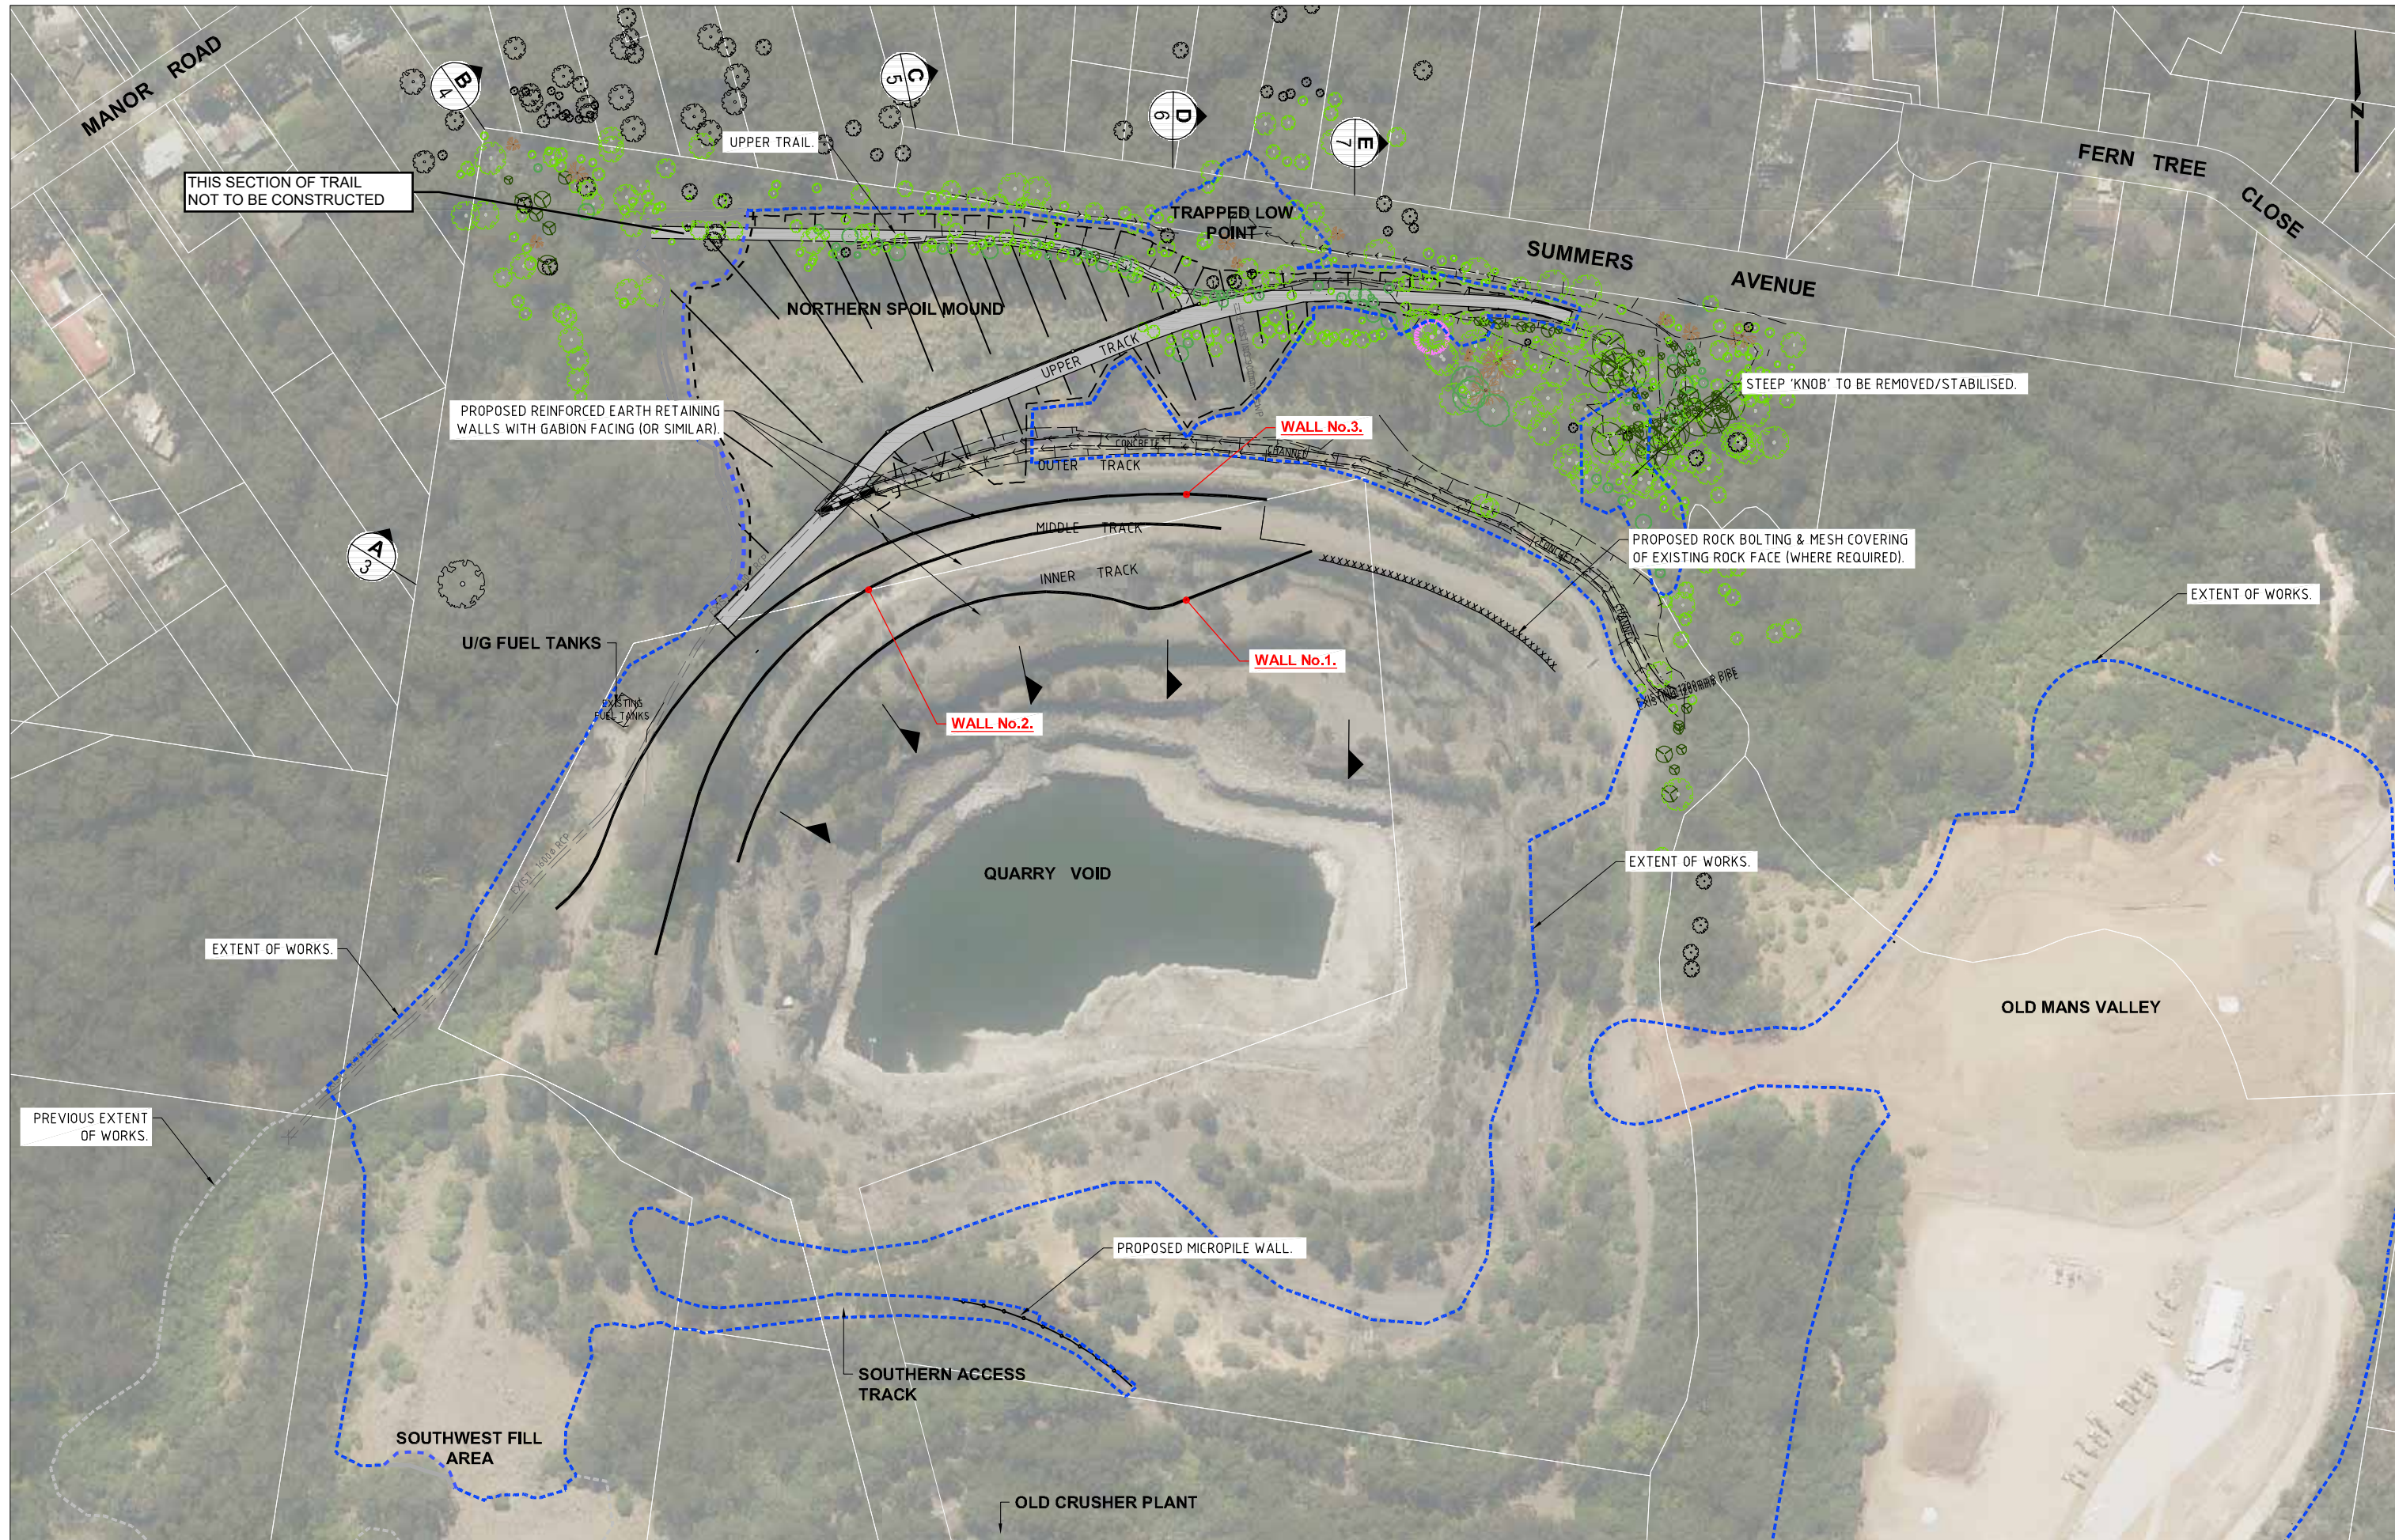


**Hornsby Shire Council
Design & Construction
Branch**

TELEPHONE: 021 9847 6666
FACSIMILE: 021 9847 6999
Authorised for release - Manager Design & Construction
Name: R. RAJCA Signed: Date:

Designer S. COMISH	Design Checked-Design Team Leader		
Drawn S. COMISH	Signed:		
Surveyor LIDAR	NA	NA	AHD
	Field Book	Level Book	Datum
Project Identifier\VCAD File Name H:\12d\Southwest Fill Option\BASE JUNK.dwg			
TRIM Document Number			

1	ISSUED FOR INFORMATION ONLY	C. CLENDINNING		
Issue	Description	Name	Initial	Date
Design not to be amended without authorisation by Manager Design & Construction				

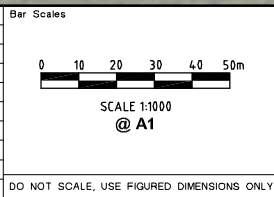

**HORNSBY QUARRY, HORNSBY
PROPOSED REDEVELOPMENT**

**OVERALL SITE PLAN
PLAN SHOWING WORK AREA & GENERAL DESCRIPTION OF
PROPOSED WORKS**

Project Number 100125		
Sheet 9	of 9	Issue -
HSC Drawing Number -		