





This document is approved subject to the notes, advice and conditions listed in Development Consent No. DA/1015/2020 Dated. 7/4/2021

GENERAL MANAGER

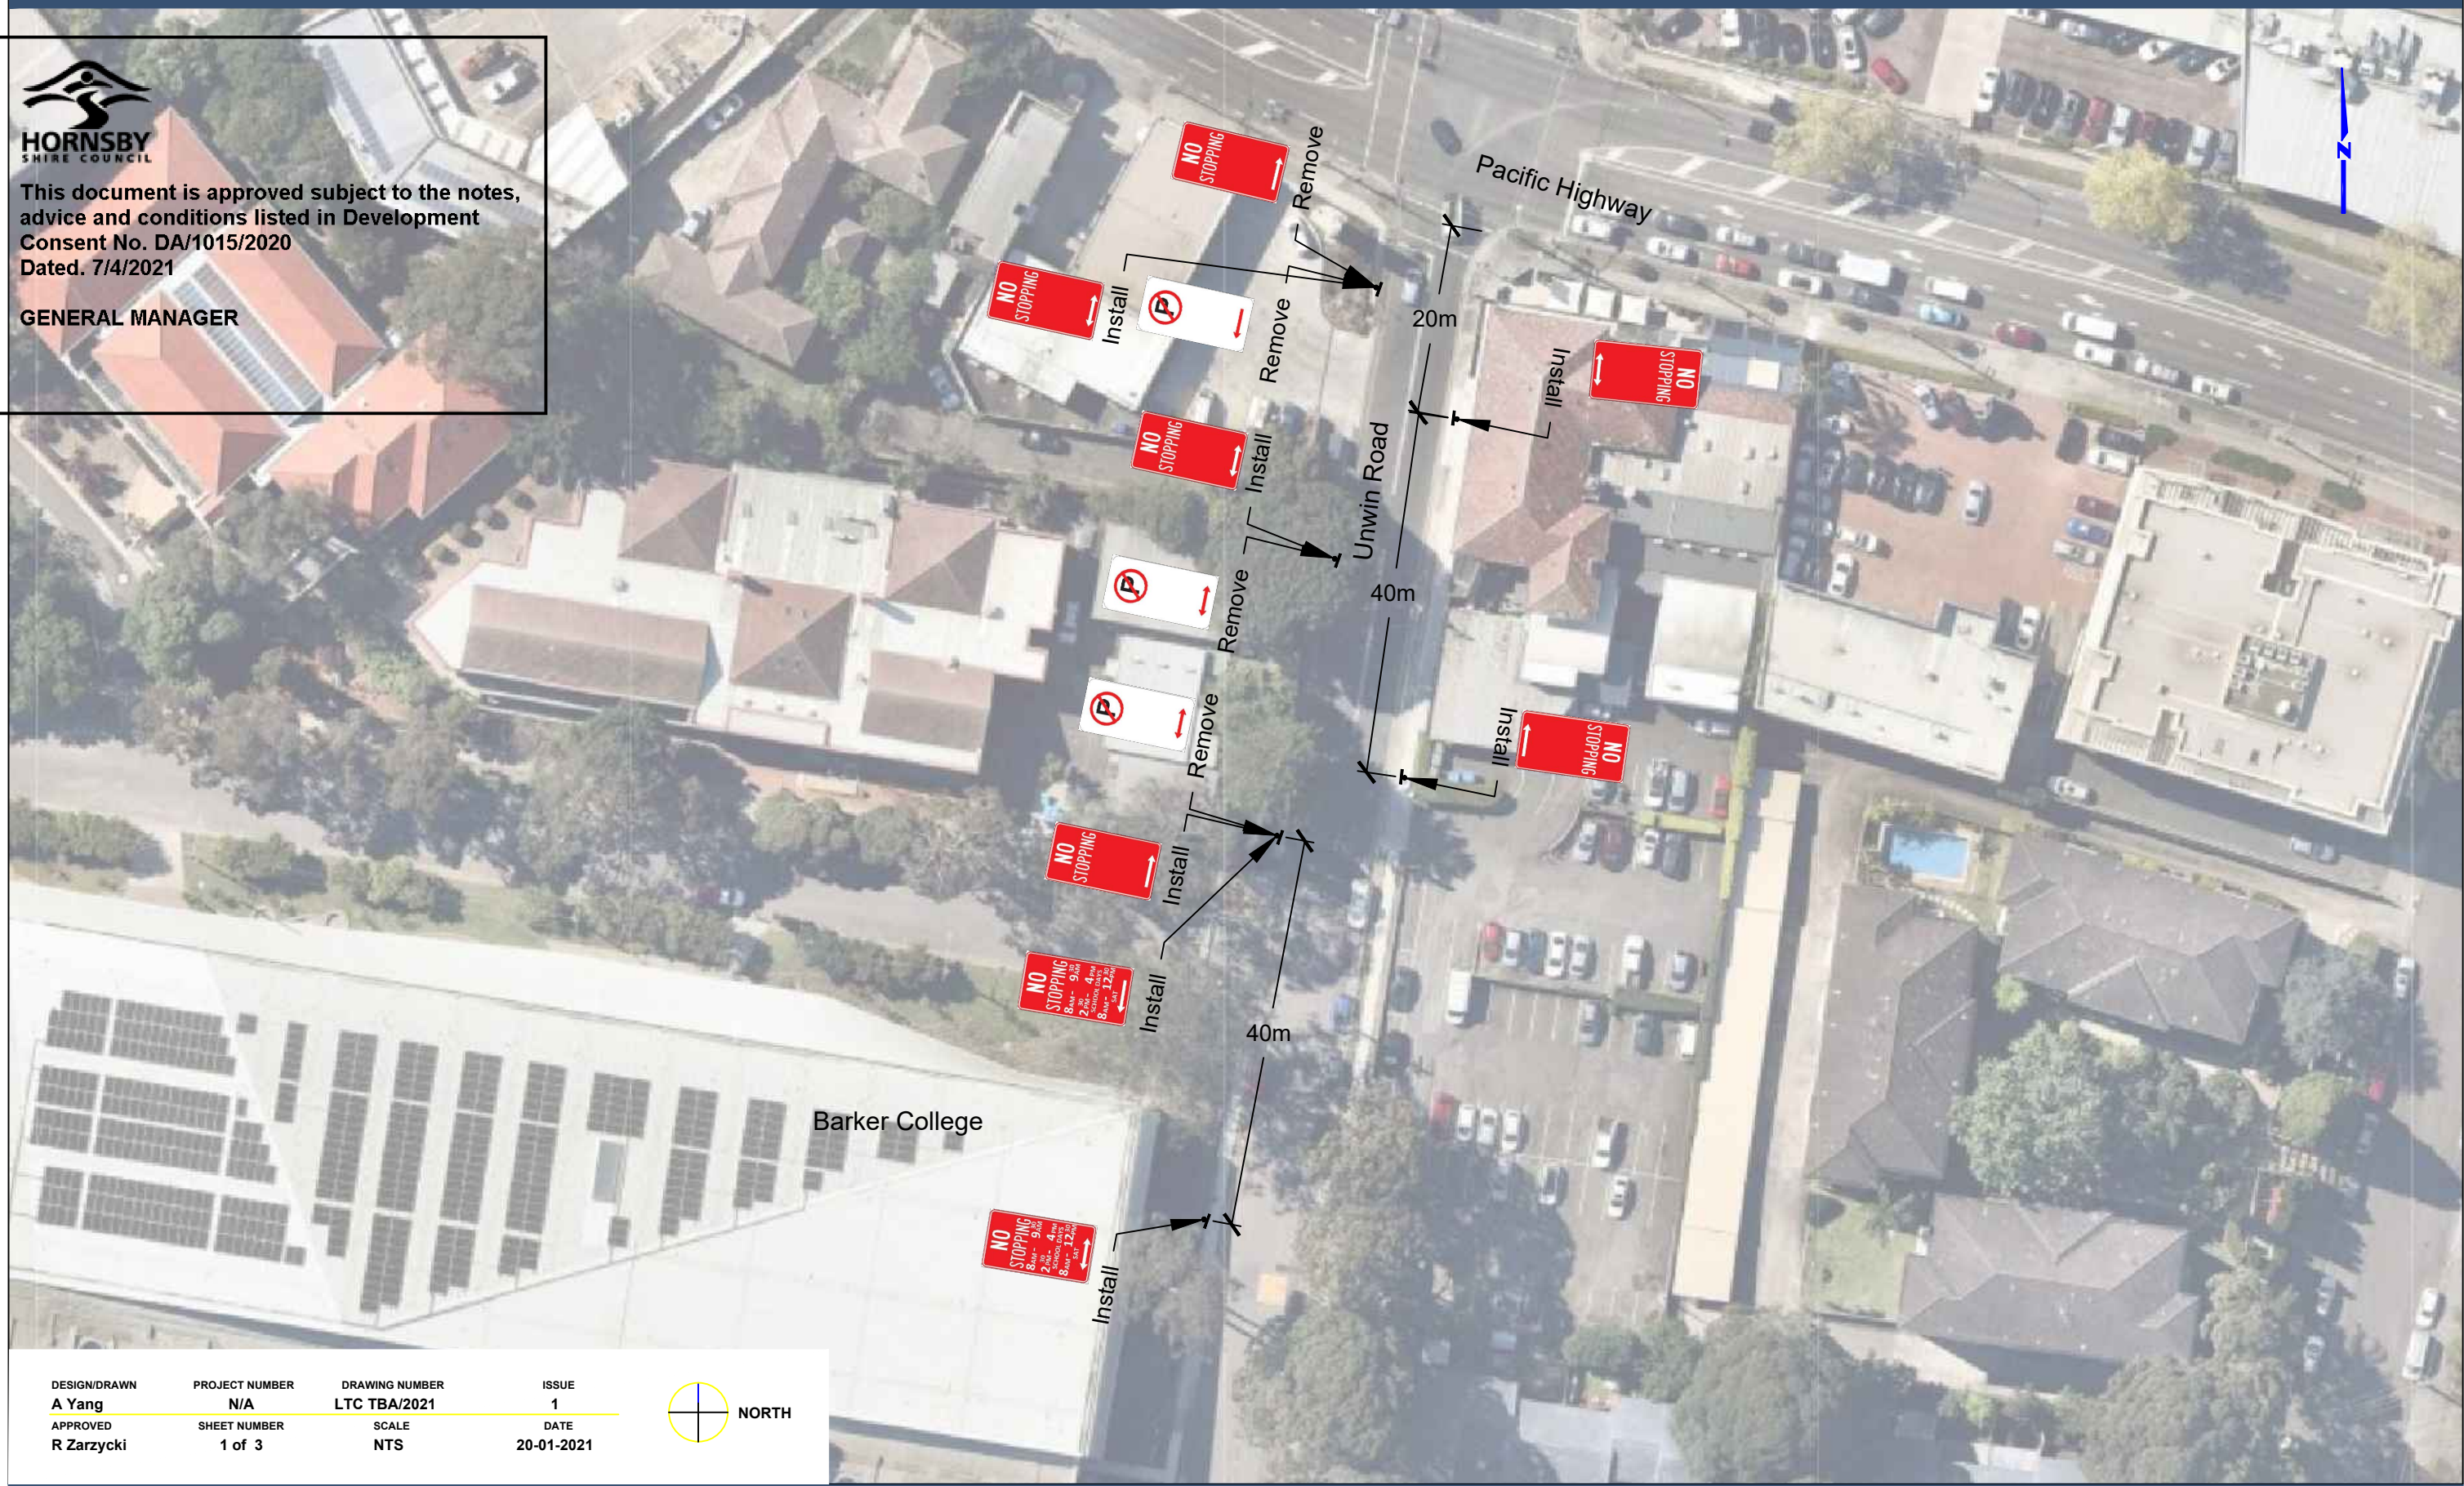

DESIGN/DRAWN A Yang	PROJECT NUMBER N/A	DRAWING NUMBER LTC TBA/2021	ISSUE 1
APPROVED R Zarzycki	SHEET NUMBER 1 of 3	SCALE NTS	DATE 20-01-2021

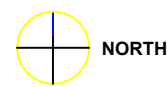

Traffic and Road Safety Branch  
Hornsby Shire Council  
296 Peats Ferry Road, Hornsby  
PO Box 37, Hornsby NSW 1630  
Telephone 9847 6666  
8.30am-5pm Monday to Friday  
hornsby.nsw.gov.au

UNWIN ROAD, WAITARA  
PROPOSED PARKING RESTRICTIONS  
PLAN 1








This document is approved subject to the notes, advice and conditions listed in Development Consent No. DA/1015/2020 Dated. 7/4/2021


GENERAL MANAGER

Barker College

Unwin Road

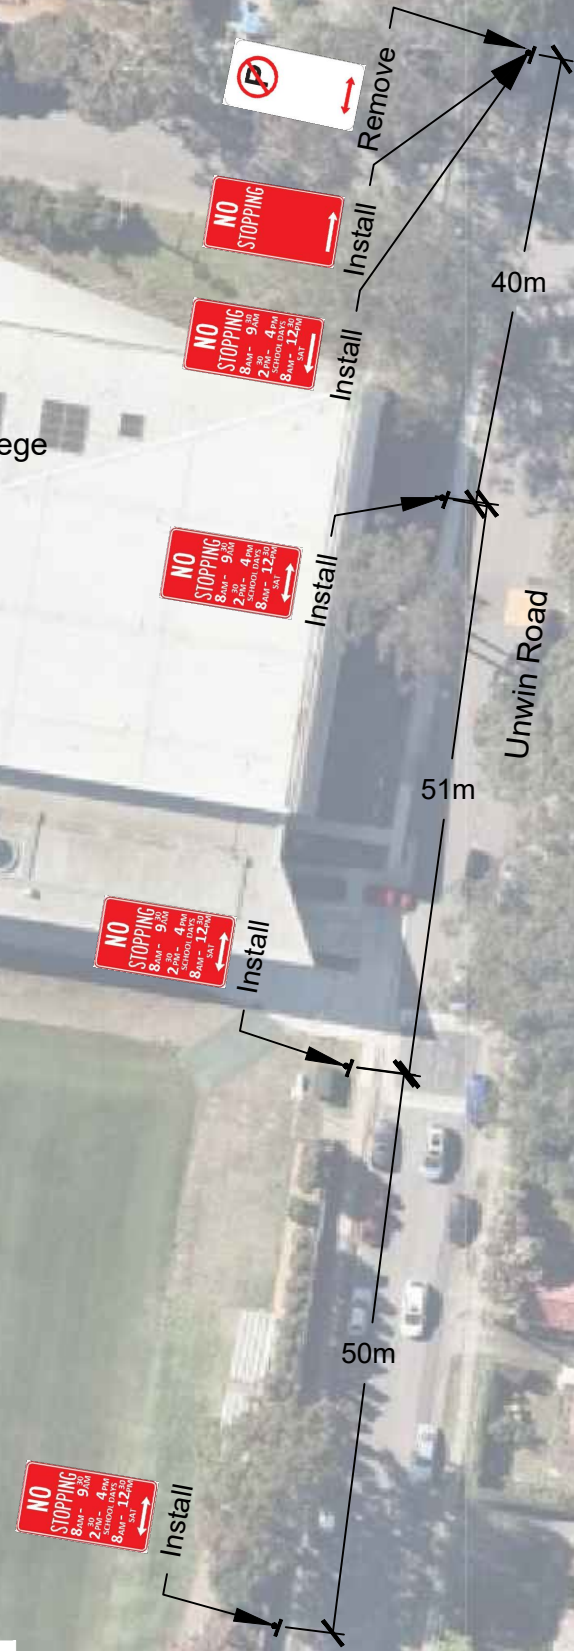

DESIGN/DRAWN A Yang	PROJECT NUMBER N/A	DRAWING NUMBER LTC TBA/2021	ISSUE 1
APPROVED R Zarzycki	SHEET NUMBER 2 of 3	SCALE NTS	DATE 20-01-2021

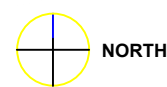

Traffic and Road Safety Branch  
 Hornsby Shire Council  
 296 Peats Ferry Road, Hornsby  
 PO Box 37, Hornsby NSW 1630  
 Telephone 9847 6666  
 8.30am-5pm Monday to Friday  
 hornsby.nsw.gov.au

UNWIN ROAD, WAITARA  
 PROPOSED PARKING RESTRICTIONS  
 PLAN 2








This document is approved subject to the notes, advice and conditions listed in Development Consent No. DA/1015/2020 Dated. 7/4/2021

GENERAL MANAGER



DESIGN/DRAWN A Yang	PROJECT NUMBER N/A	DRAWING NUMBER LTC TBA/2021	ISSUE 1
APPROVED R Zarzycki	SHEET NUMBER 3 of 3	SCALE NTS	DATE 20-01-2021

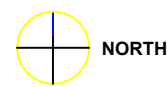

Traffic and Road Safety Branch  
 Hornsby Shire Council  
 296 Peats Ferry Road, Hornsby  
 PO Box 37, Hornsby NSW 1630  
 Telephone 9847 6666  
 8.30am-5pm Monday to Friday  
 hornsby.nsw.gov.au

**UNWIN ROAD, WAITARA  
 PROPOSED PARKING RESTRICTIONS  
 PLAN 3**

