



LEGEND

- EXISTING EDGE OF BITUMEN.
- EXISTING FENCE.
- EXISTING DRIVEWAY EDGE.
- EXISTING TOP/BOTTOM OF BANK
- EXIST. STORMWATER PIPE.
- EXISTING POWER POLE.
- EXISTING SIGN.
- EXISTING TREE.
- PROPOSED KERB & GUTTER.
- PROPOSED STORMWATER PIPE.
- PROPOSED STORMWATER INLET PIT.
- EXTENT OF NEW PAVEMENT CONSTRUCTION.
- EXTENT OF DRIVEWAY RECONSTRUCTION.
- EXTENT OF FOOTPATH CONSTRUCTION.


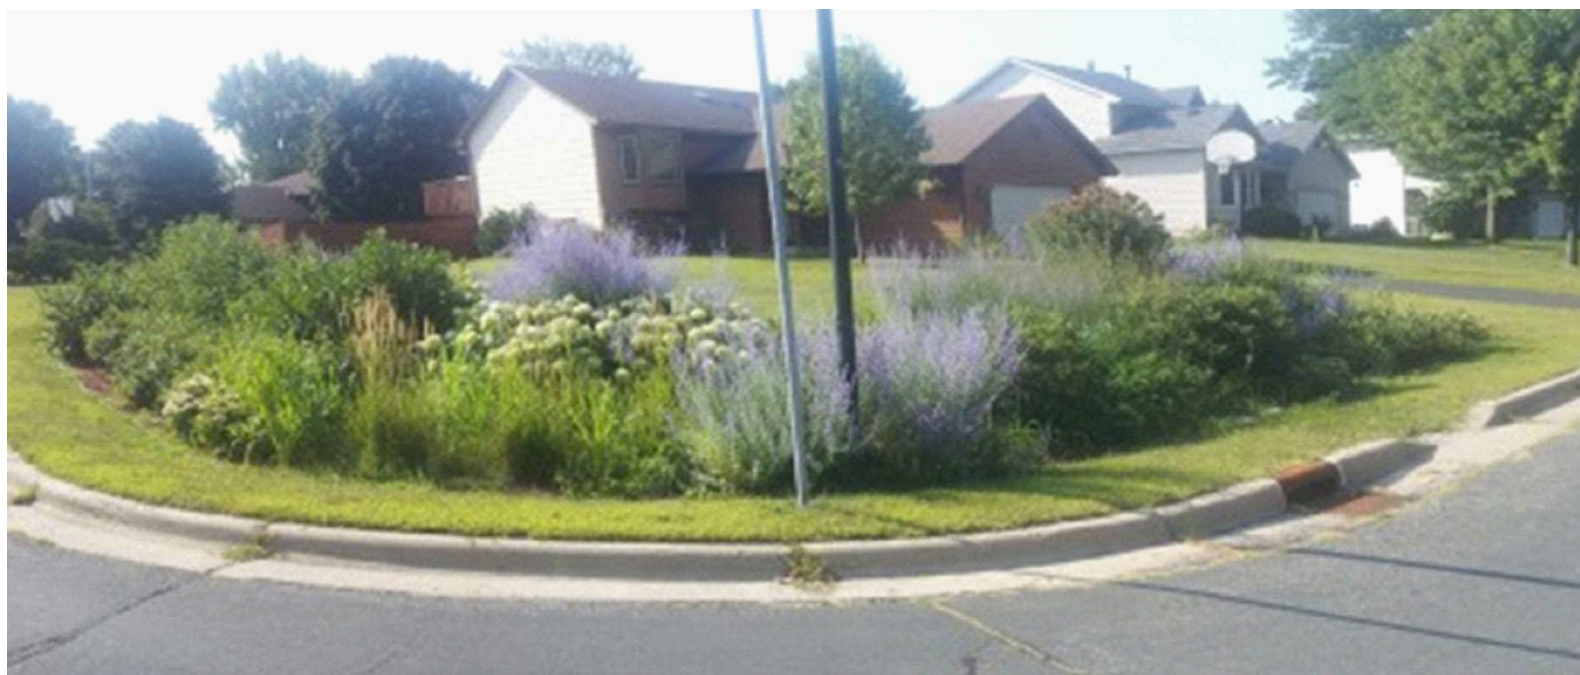


PHOTO OF TYPICAL RAIN GARDEN

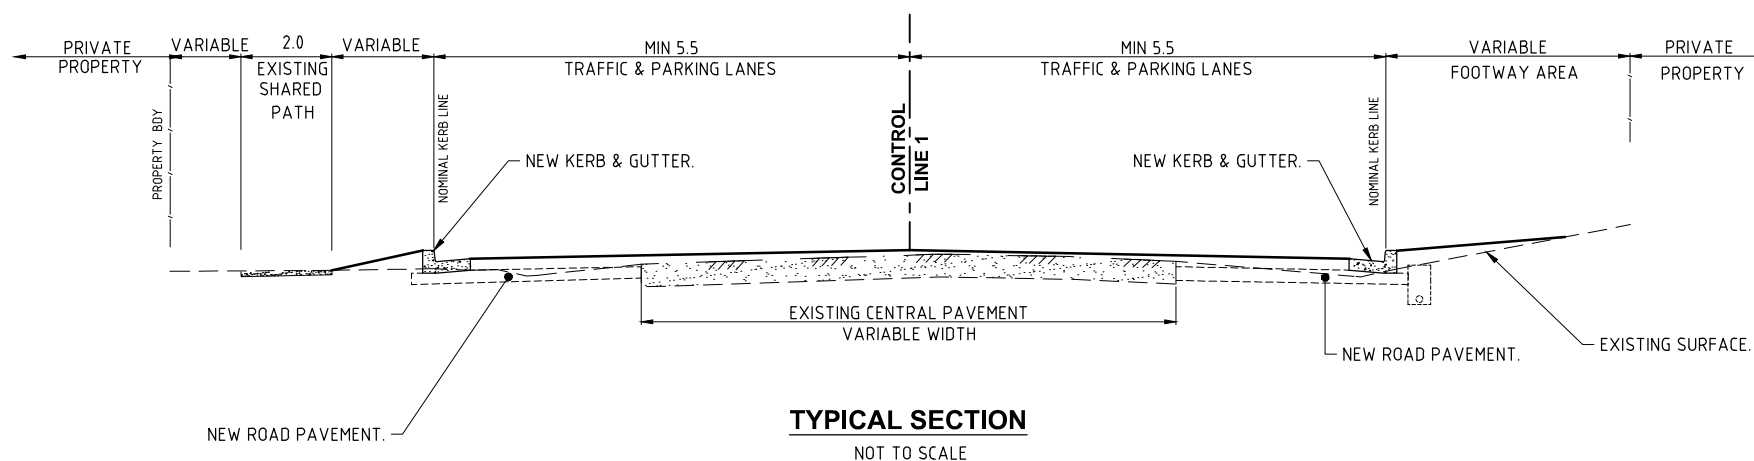

LOOKING NORTH FROM MARTIN ROAD INTERSECTION