


Floor plan and dimensions Arcadia Community Centre

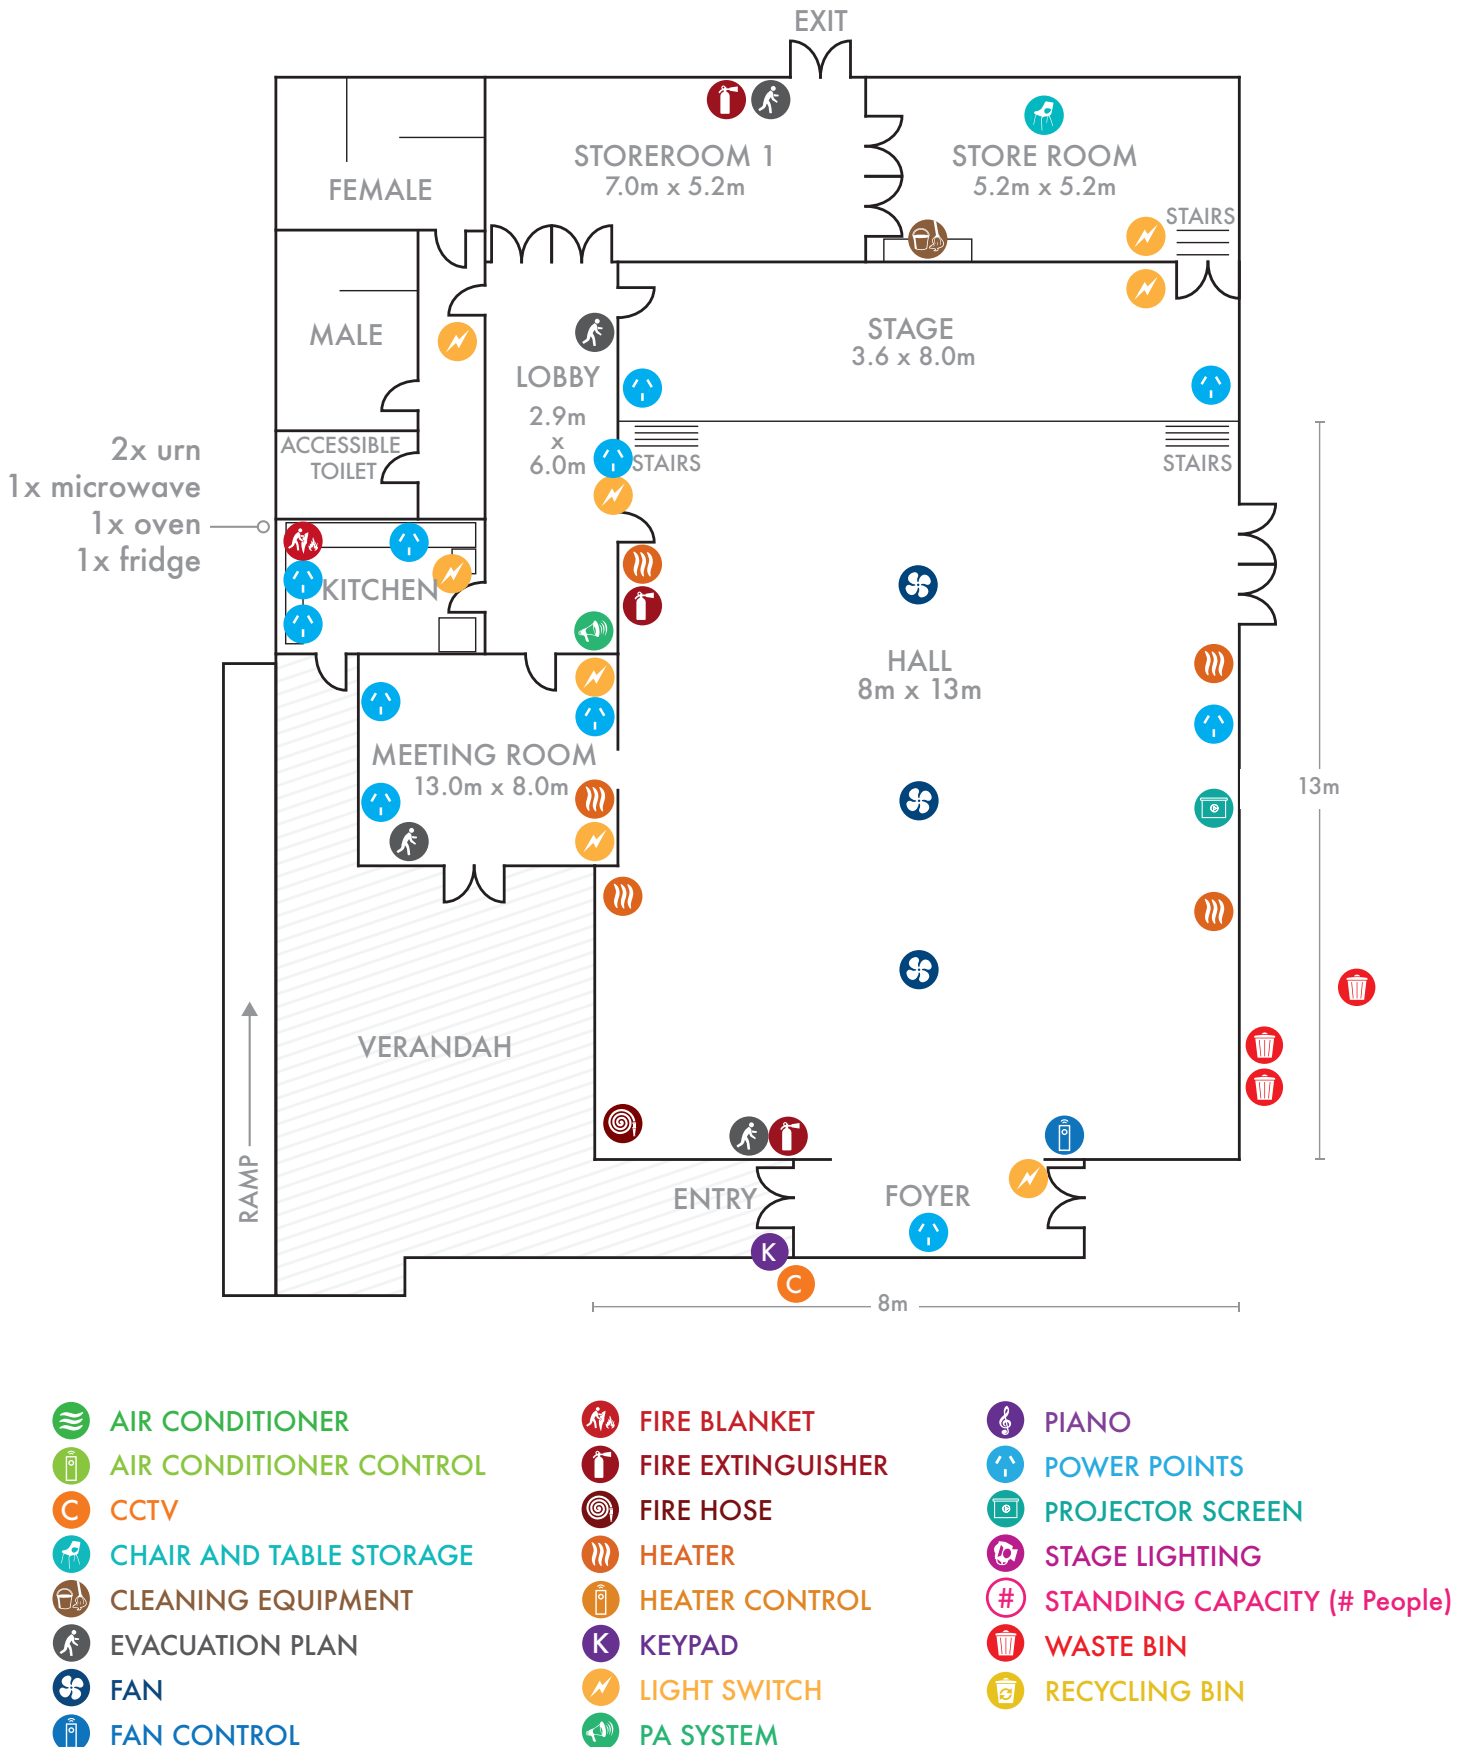

- | | | |
|---|---|--|
|  AIR CONDITIONER |  FIRE BLANKET |  PIANO |
|  AIR CONDITIONER CONTROL |  FIRE EXTINGUISHER |  POWER POINTS |
|  CCTV |  FIRE HOSE |  PROJECTOR SCREEN |
|  CHAIR AND TABLE STORAGE |  HEATER |  STAGE LIGHTING |
|  CLEANING EQUIPMENT |  HEATER CONTROL |  STANDING CAPACITY (# People) |
|  EVACUATION PLAN |  KEYPAD |  WASTE BIN |
|  FAN |  LIGHT SWITCH |  RECYCLING BIN |
|  FAN CONTROL |  PA SYSTEM | |

Venue Management Team

Enquiries: 9847 6050
vmt@hornsby.nsw.gov.au