




DESIGN/DRAWN A Yang	PROJECT NUMBER N/A	DRAWING NUMBER LTC 16/2020	ISSUE 1
APPROVED R Zarzycki	SHEET NUMBER 1 of 2	SCALE NTS	DATE 16-07-2020

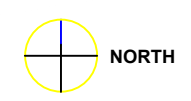


See Sheet 2


Traffic and Road Safety Branch
 Hornsby Shire Council
 296 Peats Ferry Road, Hornsby
 PO Box 37, Hornsby NSW 1630
 Telephone 9847 6666
 8.30am-5pm Monday to Friday
 hornsby.nsw.gov.au

DARTFORD ROAD, THORNLEIGH PROPOSED SIGNAGE PLAN



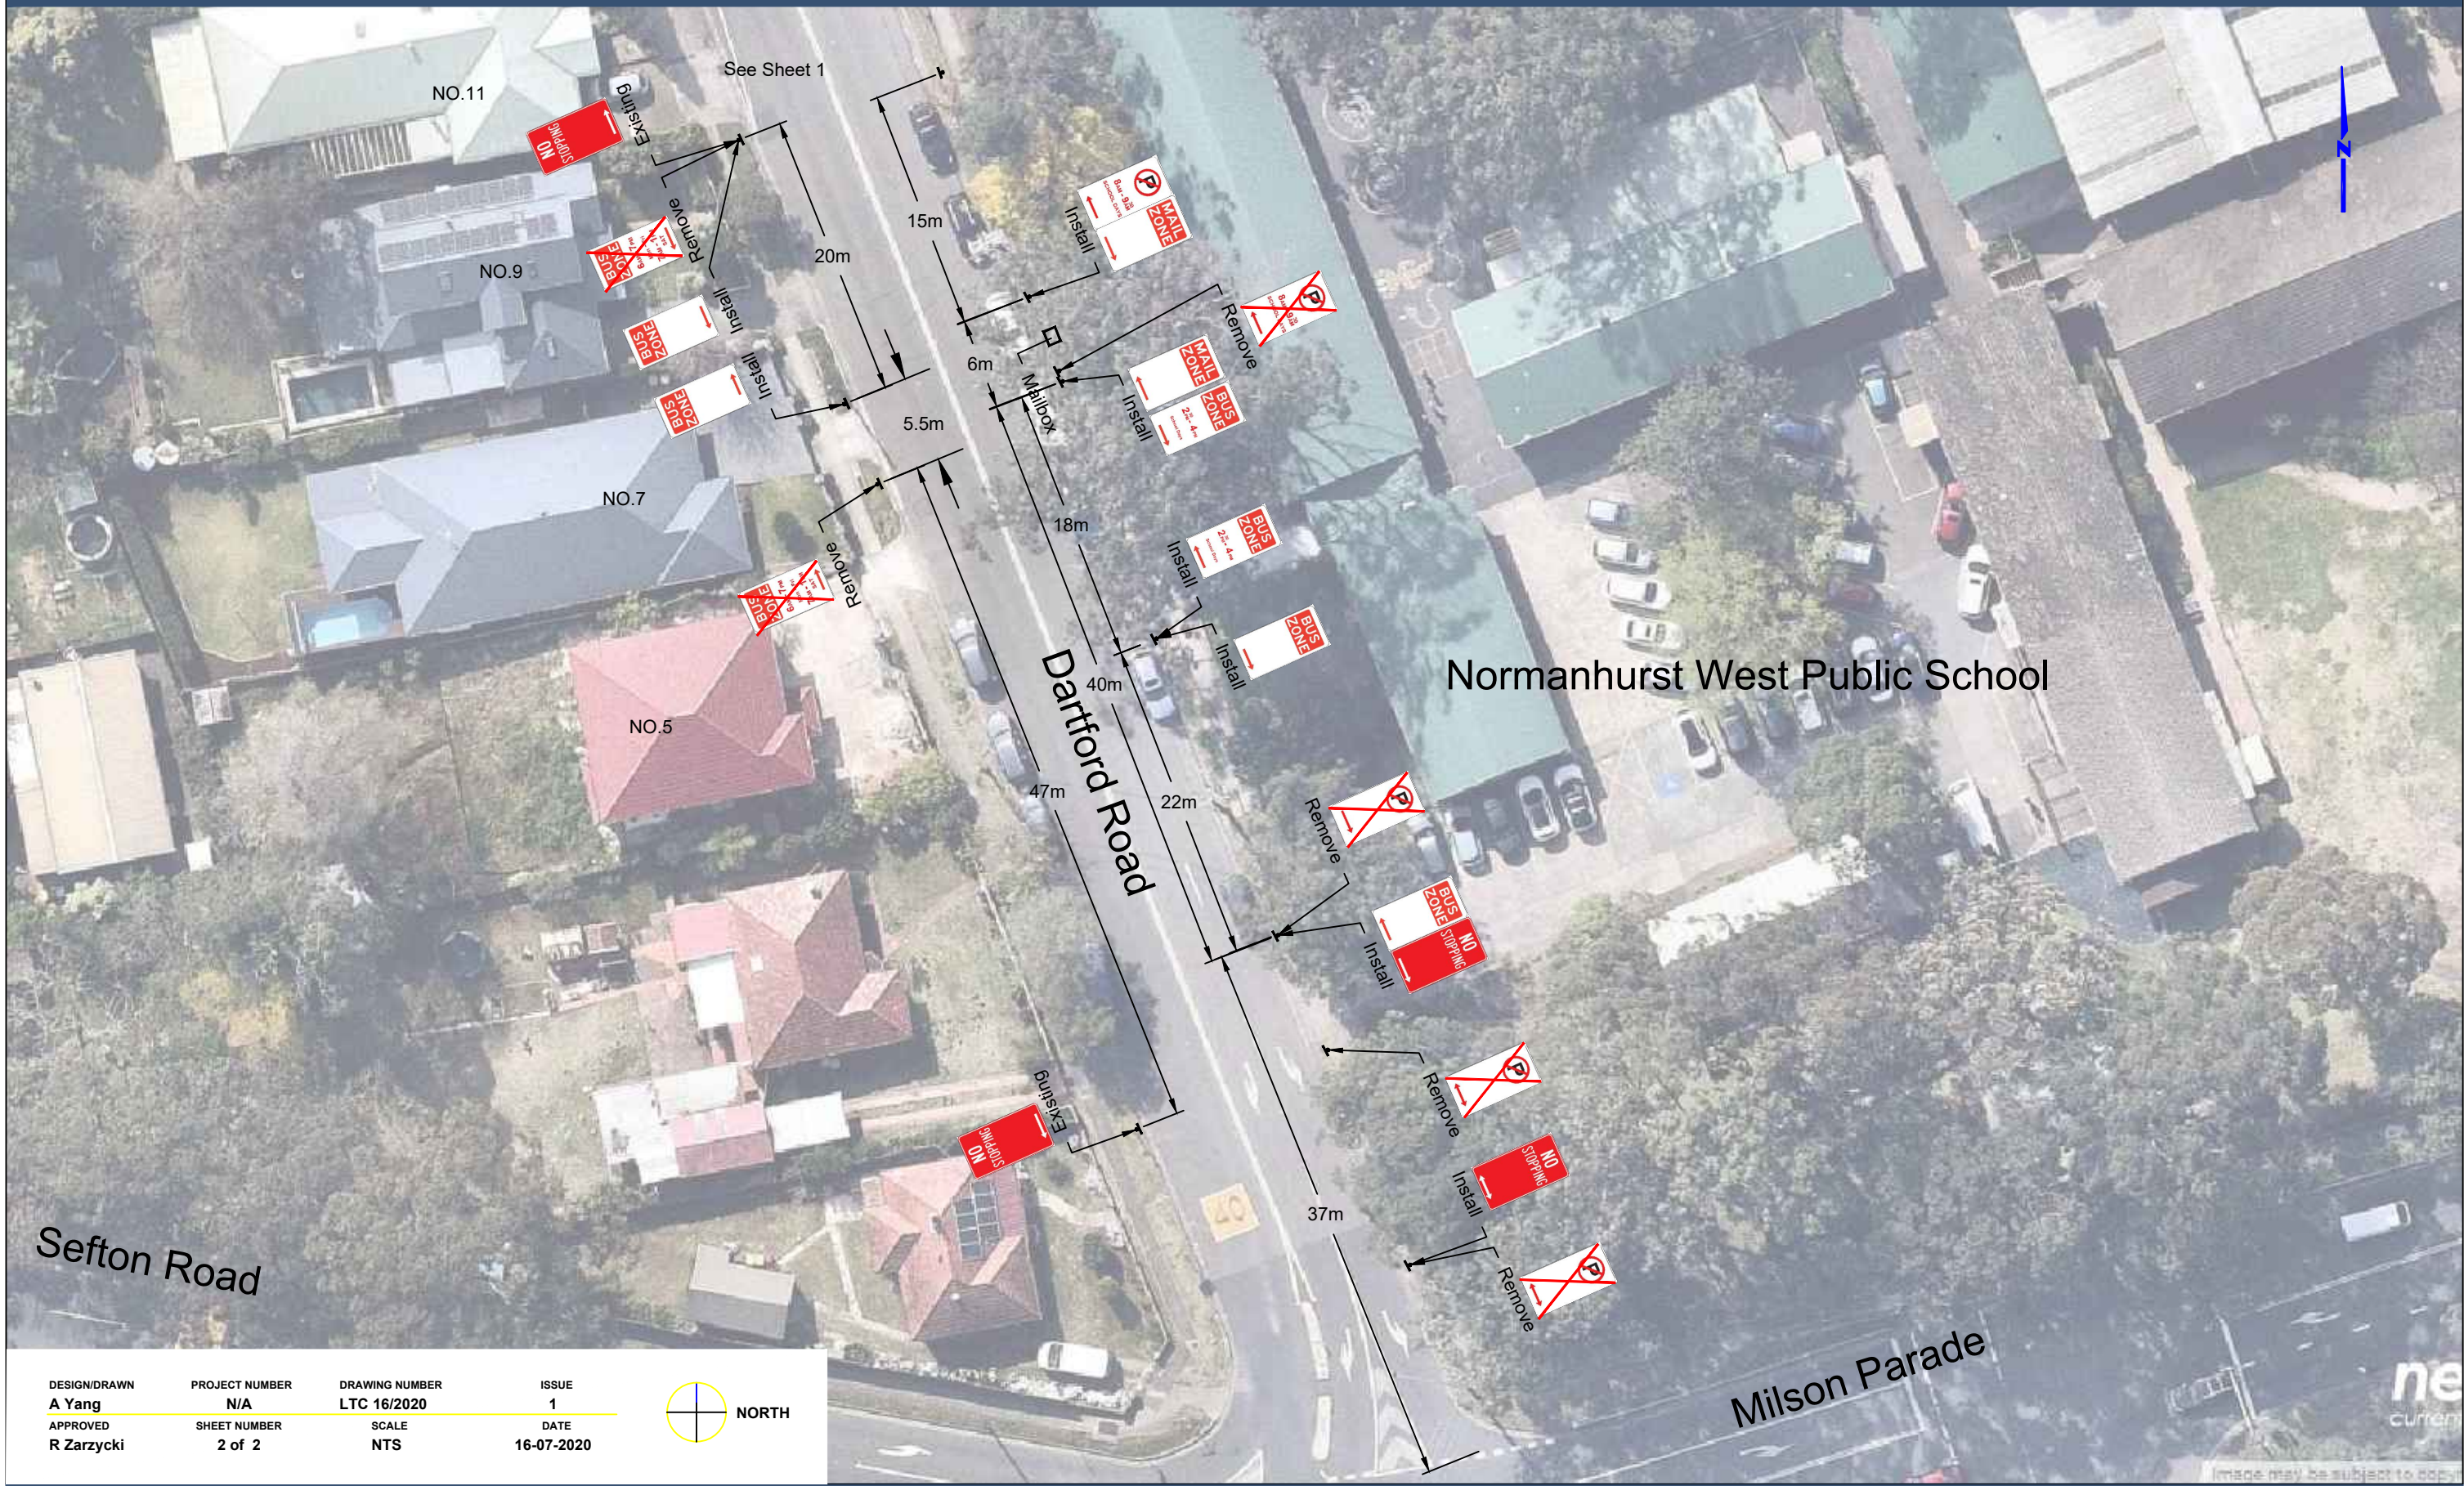

DESIGN/DRAWN A Yang	PROJECT NUMBER N/A	DRAWING NUMBER LTC 16/2020	ISSUE 1
APPROVED R Zarzycki	SHEET NUMBER 2 of 2	SCALE NTS	DATE 16-07-2020

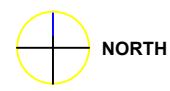

Traffic and Road Safety Branch
 Hornsby Shire Council
 296 Peats Ferry Road, Hornsby
 PO Box 37, Hornsby NSW 1630
 Telephone 9847 6666
 8.30am-5pm Monday to Friday
 hornsby.nsw.gov.au

**DARTFORD ROAD, THORNLEIGH
 PROPOSED SIGNAGE PLAN**

Milson Parade

Image may be subject to copyright

