
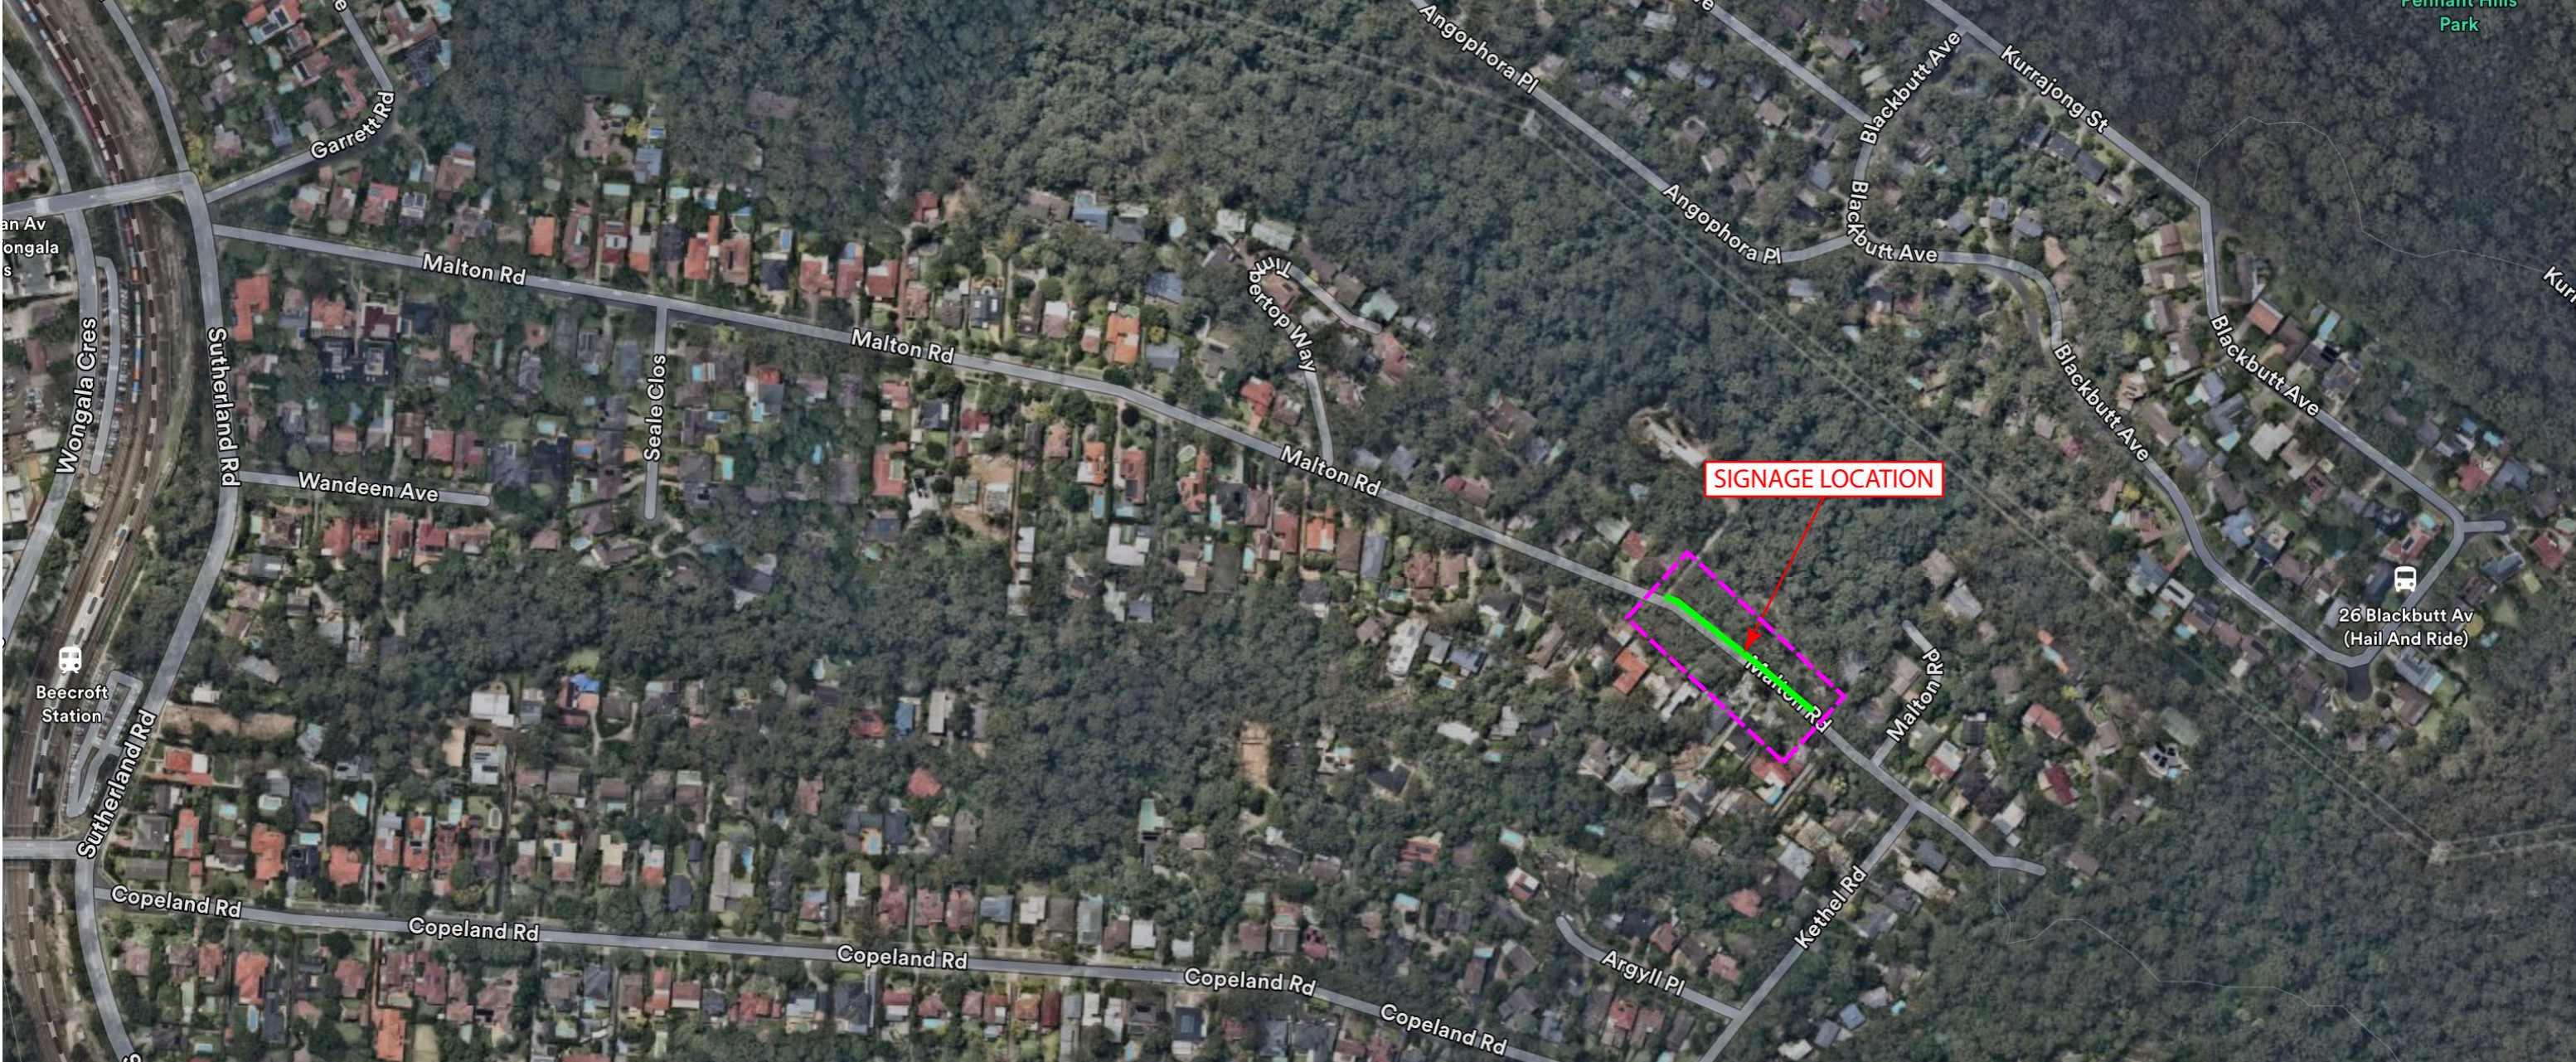


SIGNAGE LOCATION PLAN OVERVIEW

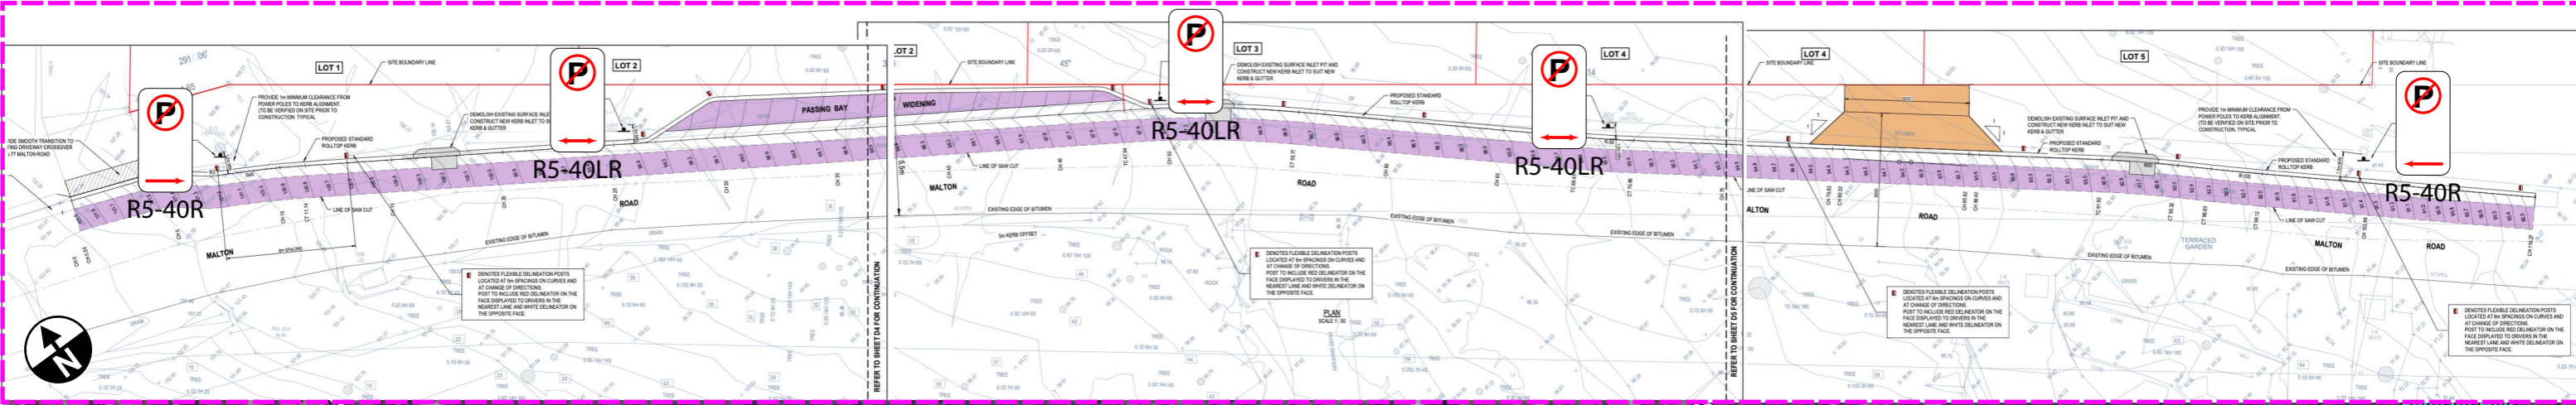

Sbmg Pty Ltd
 ABN: 34 167 185 560
 www.sbmgplanning.com.au
 matt@sbmgplanning.com.au
 m: 0467 370 380

Project/Event:	SUBDIVISION DEVELOPMENT		
Location:	78 - 87 MALTON ROAD, BEECROFT NSW		
Client :	DSTUDIO ARCHITECTS		
Plan No.	SBMG02747-03	A	Date: 26TH FEBRUARY 2024
SCALE: NOT TO SCALE			

PREPARED BY: MATTHEW YOUNG
 PREPARE A WORKZONE
 TRAFFIC MANAGEMENT PLAN
 CARD No. TCT0048974

SIGNED: *[Signature]*

DATE	DESCRIPTION
E	
D	
C	
B	
26/02/2024	A INITIAL SUBMISSION