






 


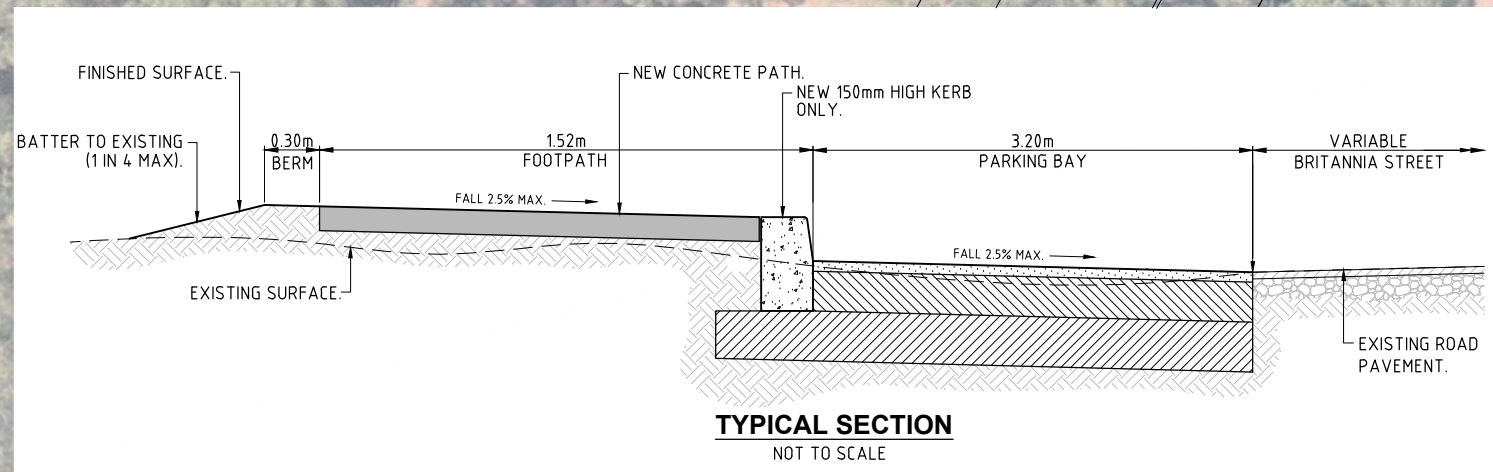
# PRELIMINARY

NOT FOR CONSTRUCTION  
ISSUED FOR INFORMATION ONLY



## LEGEND

-  EXISTING KERB & GUTTER.
-  EXISTING TREE / DEAD TREE.
-  PROPOSED KERB.
-  EXTENT OF NEW PAVEMENT CONSTRUCTION.
-  EXTENT OF NEW CONCRETE FOOTPATH.
-  PROPOSED SIGN.
-  EXISTING LINEMARKING.
-  PROPOSED LINEMARKING.



**Design and Construction Branch**  
Hornsby Shire Council  
296 Peats Ferry Road, Hornsby  
PO Box 37, Hornsby NSW 1630  
  
Telephone 9847 6666  
8.30am-5pm Monday to Friday  
[hornsby.nsw.gov.au](http://hornsby.nsw.gov.au)

## BRITANNIA STREET, PENNANT HILLS PROPOSED ACCESSIBLE PARKING BAY & FOOTPATH ACCESS TO MAMBARA TRACK CONSULTATION PLAN FEBRUARY 2024

