


**PLAN**

SCALE 1:200

**TREE PLANTING:**  
 ANY CONCERNS REGARDING TREE PLANTING PLEASE CONTACT COUNCIL'S TREE MANAGEMENT TEAM ON 9847 6993

**LEGEND**

- EXISTING EDGE OF BITUMEN.
- EXISTING FENCE.
- EXISTING DRIVEWAY EDGE.
- EXISTING TOP/BOTTOM OF BANK.
- EXIST. 375mm RCP EXISTING STORMWATER PIPE.
- EXISTING POWER POLE.
- EXISTING SIGN.
- EXISTING TREE.
- EXISTING TREE TO BE REMOVED.
- PROPOSED KERB & GUTTER.
- PROPOSED STORMWATER PIPE.
- PROPOSED LOW LEVEL RETAINING WALL.
- PROPOSED STORMWATER INLET PIT.
- EXTENT OF DRIVEWAY RECONSTRUCTION REINSTATED WITH EXISTING OR MATCHING MATERIALS UNLESS NOTED OTHERWISE.
- PROPOSED "OLD MAN BANKSIA" TYPE TREE.
- PROPOSED "SYDNEY RED GUM" TYPE TREE.

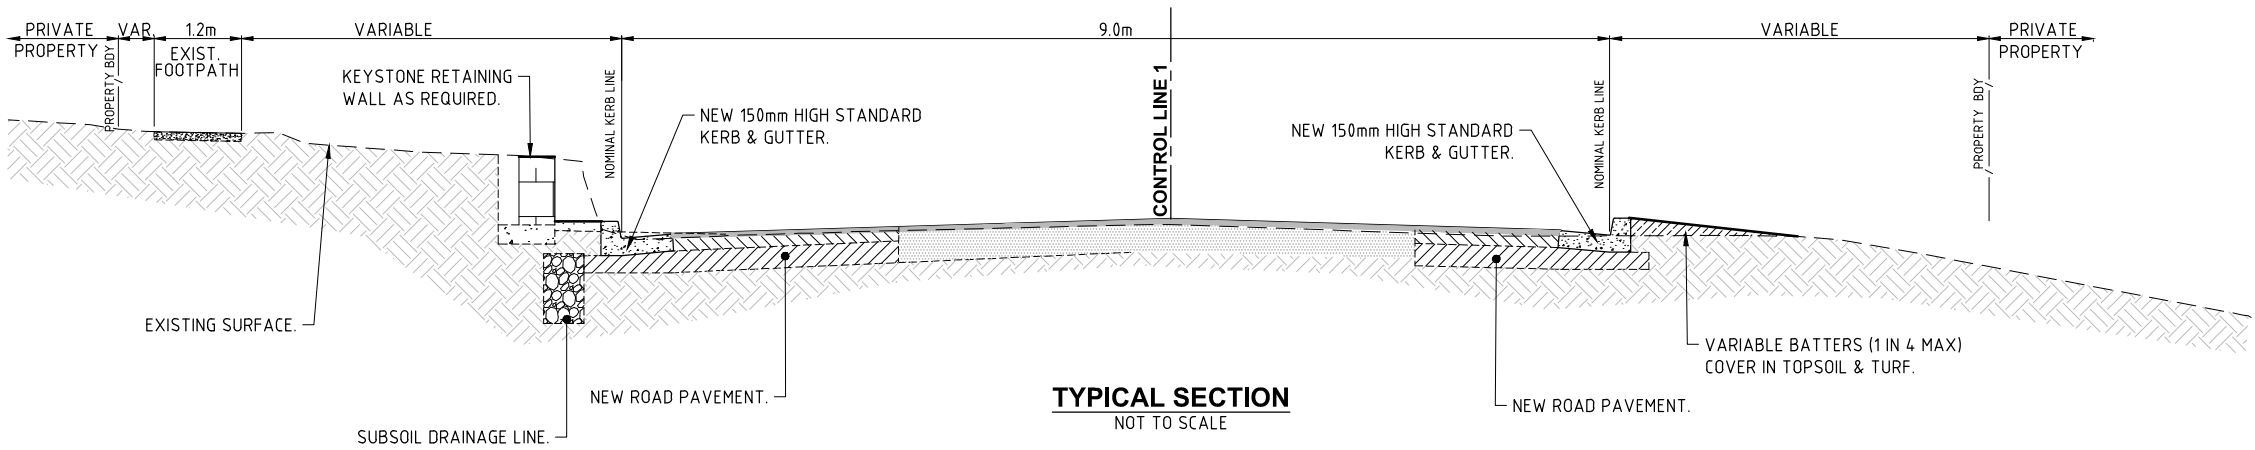

**TYPICAL SECTION**

NOT TO SCALE