

LEGEND

	EXISTING KERB & GUTTER.
	EXISTING EDGE OF BITUMEN.
	EXISTING FENCE.
	EXISTING DRIVEWAY EDGE.
	EXISTING TOP/BOTTOM OF BANK
	EXISTING POWER POLE.
	EXISTING TELSTRA PIT.
	EXISTING SEWER MAINTENANCE HOLE.
	EXISTING HYDRANT.
	EXISTING STOP VALVE.
	EXISTING TREE.
	EXISTING TREE TO BE REMOVED.
	PROPOSED KERB & GUTTER.
	PROPOSED STORMWATER PIPE.
	PROPOSED STORMWATER INLET PIT.
	EXTENT OF DRIVEWAY RECONSTRUCTION REINSTATED WITH EXISTING OR MATCHING MATERIALS UNLESS NOTED OTHERWISE.
	EXTENT OF NEW PAVEMENT CONSTRUCTION.




PROPOSED "DWARF APPLE GUM" TYPE TREE.

PROPOSED "OLD MAN BANKSIA" TYPE TREE.

PLAN

SCALE 1:200

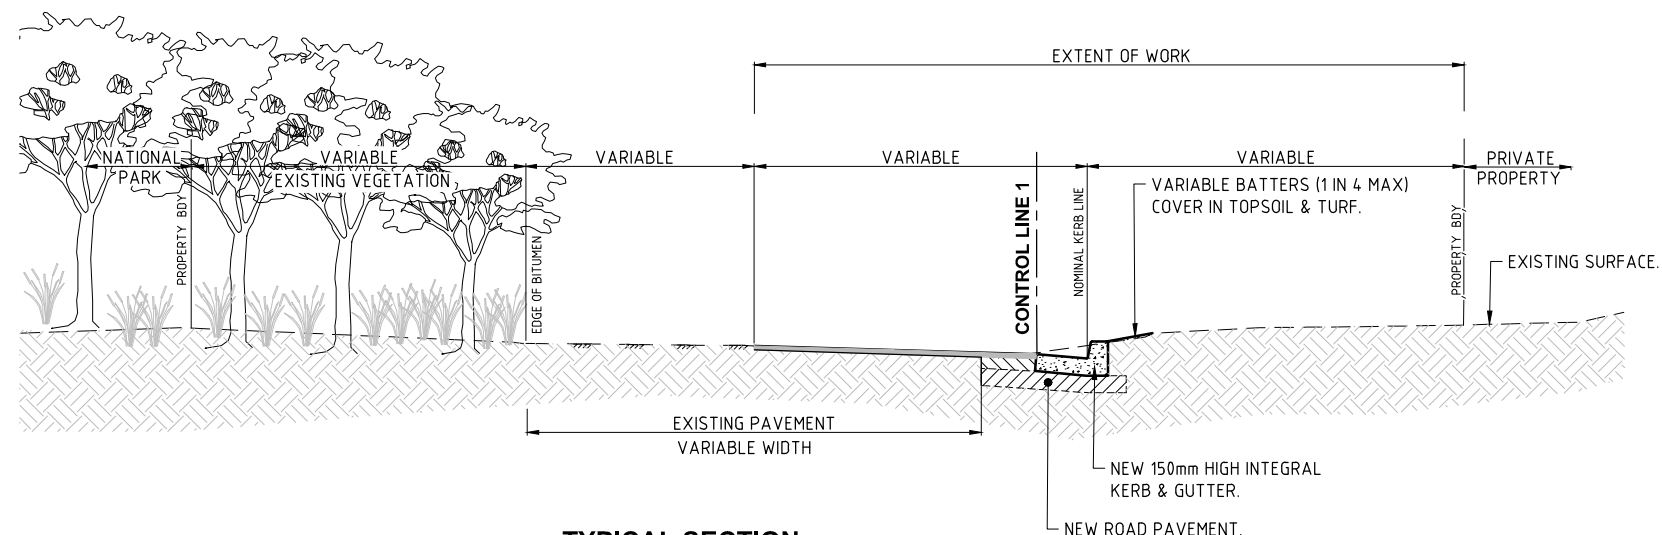

TYPICAL SECTION

NOT TO SCALE

Infrastructure Planning Branch

Hornsby Shire Council
296 Peats Ferry Road, Hornsby
PO Box 37, Hornsby NSW 1630

Telephone 9847 6666
8.30am-5pm Monday to Friday
hornsby.nsw.gov.au

REDGUM AVENUE, PENNANT HILLS. HALF ROAD RECONSTRUCTION - LAURENCE STREET TO No.12X

PLAN (REV A - JUNE 2025)

