

NEW LINE ROAD, WEST PENNANT HILLS PROPOSED TRAFFIC IMPROVEMENTS BOUNDARY ROAD TO CASTLE HILL ROAD


LEGEND

	EXISTING KERB & GUTTER.
	EXISTING BRICK WALL.
	EXISTING CONCRETE PATH EDGE.
	EXISTING DRAINAGE STORM WATER PIPES.
	EXISTING POWER POLE.
	EXISTING SIGN.
	EXISTING TREE.
	SURVEY TRAVERSE STATION.
	STATE SURVEY MARKS/PERMANENT MARKS.
	SURVEY REFERENCE MARKS - DRILL HOLE & WING.
	EXISTING FIRE HYDRANT.
	EXISTING WATER STOP VALVE.
	EXISTING TELSTRA PIT.
	EXISTING U/G GAS MAIN.
	EXISTING U/G TELSTRA CABLES.
	EXISTING U/G NBN CABLES.
	EXISTING U/G ELECTRICAL CABLES.
	EXISTING U/G WATER MAIN.
	PROPOSED MEDIAN KERB (TYPE SM).
	PROPOSED KERB & GUTTER.
	NEW BROOMED FINISH 25MPa CONCRETE MEDIAN INFILL (COLOUR: TERRACOTTA). REFER TO SHEET No.2 FOR DETAILS.

LINE MARKING LEGEND

	PROPOSED LINE MARKING.
	EXISTING LINE MARKING.
	EXISTING SIGN.
	NEW SIGN.

DRAWING SCHEDULE		
SHEET No.	TITLE	ISSUE
1	LEGEND, DRAWING SCHEDULE & LOCALITY PLAN.	1
2	GENERAL NOTES, LINEMARKING NOTES, PAVEMENT DETAILS & TYPICAL SECTIONS OF REFUGE & BLISTER ISLAND.	1
3	OVERALL LAYOUT PLAN.	1
4	NEW FARM ROAD INTERSECTION UPGRADE, CL & MEDIAN ISLAND SETOUT PLAN.	1
5	GENERAL WORKS, LINE MARKING & SIGNAGE PLAN - SHEET 1 OF 5.	1
6	GENERAL WORKS, LINE MARKING & SIGNAGE PLAN - SHEET 2 OF 5.	1
7	GENERAL WORKS, LINE MARKING & SIGNAGE PLAN - SHEET 3 OF 5.	1
8	GENERAL WORKS, LINE MARKING & SIGNAGE PLAN - SHEET 4 OF 5.	1
9	GENERAL WORKS, LINE MARKING & SIGNAGE PLAN - SHEET 5 OF 5.	1
10	GENERAL WORKS & SERVICES PLAN - NEW FARM ROAD INTERSECTION UPGRADE.	1
11	CL1 CROSS SECTIONS & KERB RETURN 1 LONGITUDINAL SECTION.	1

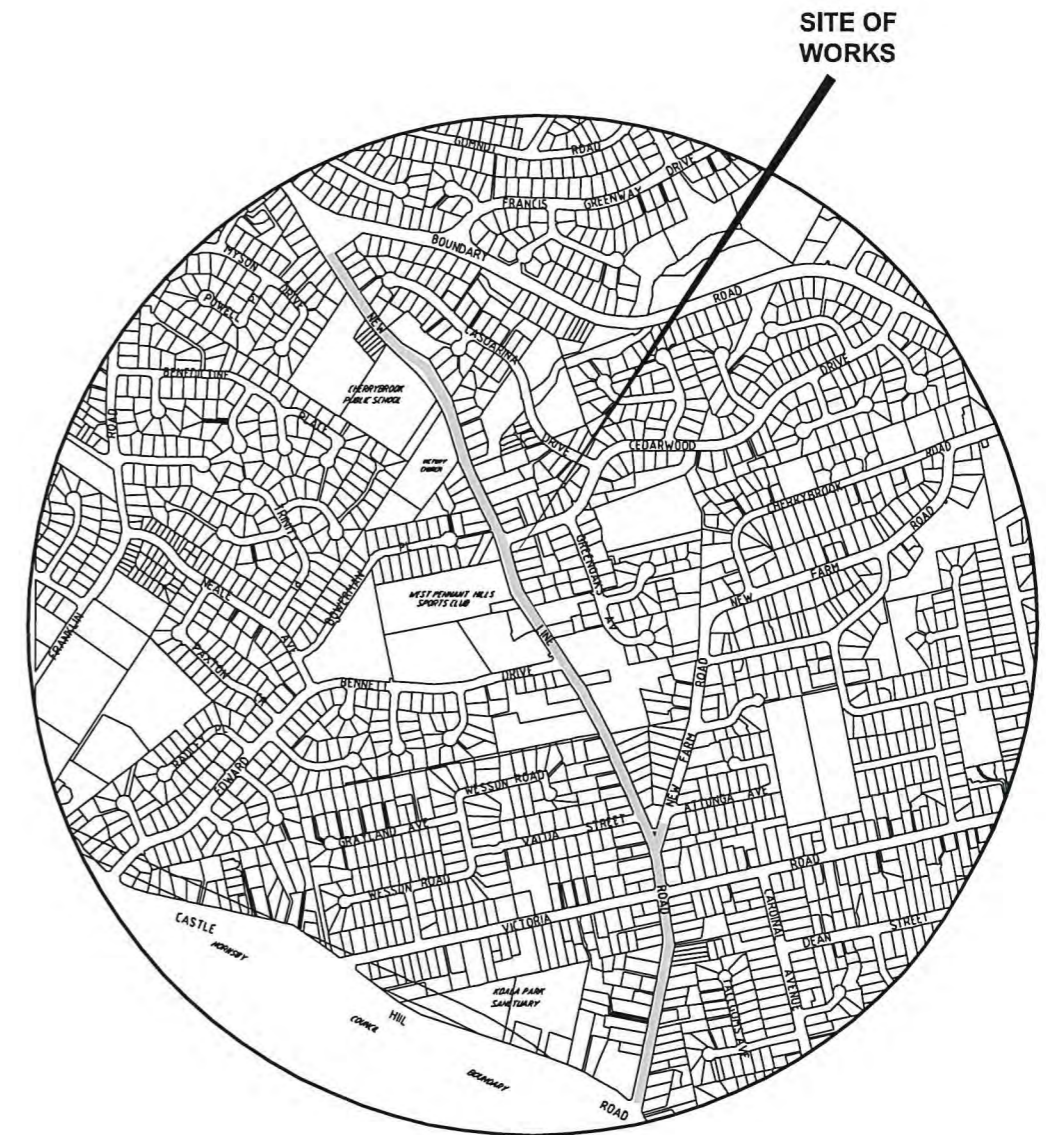

LOCALITY PLAN
NOT TO SCALE

**Hornsby Shire Council
Design & Construction
Branch**

Designer B RAJAKARUNA	Design Checked-Design Team Leader Signed:	
Drawn B RAJAKARUNA	Drawing Checked Signed:	
Surveyed NA	NA	AHD
Field Book	Level Book	Datum
Project Identifier-V-CAD File Name H:\PROJECTS\New Line Road_TR_2024\1\Design\New Line Road (Cherrybrook).dwg		
Title Document Number D07578226		

ISSUE	Description	Name	Initial	Date
1	ISSUED FOR CONSTRUCTION	M NOBLE		

Bar Scales
NOT TO SCALE
DO NOT SCALE, USE FIGURED DIMENSIONS ONLY



**NEW LINE ROAD, WEST PENNANT HILLS
TRAFFIC IMPROVEMENTS
BOUNDARY ROAD TO CASTLE HILL ROAD**
LEGEND, DRAWING SCHEDULE & LOCALITY PLAN


TRAFFIC & ROAD SAFETY BRANCH		
Senior Traffic Engineer Name: R. ZARZYCKI Telephone: 9847 6684 Accepted as complying with the general intent of the design brief		
Signed: _____ Date: _____		
Project Number 100347		
Sheet 1	of 11	Issue 1
HSC Drawing Number 468.43		

Authorised for release - Manager Design & Construction
Name: R. RAJCA Signed: _____ Date: _____

Design not to be amended without authorisation by Manager Design & Construction

GENERAL NOTES:

- ALL WORKS TO BE CARRIED OUT IN ACCORDANCE WITH THE REQUIREMENTS & SPECIFICATIONS OF HORNSBY SHIRE COUNCIL.
- LEVELS SHALL BE OBTAINED FROM ESTABLISHED BENCH MARKS & NOT FROM SURVEY PEGS.
- PROVIDE TRAFFIC MANAGEMENT, LINEMARKING & SIGNAGE IN ACCORDANCE WITH "THE MANUAL OF UNIFORM TRAFFIC CONTROL DEVICES" / AS1742 REQUIREMENTS.
- SERVICES SHOWN ON THESE PLANS HAVE BEEN LOCATED FROM INFORMATION SUPPLIED FROM THE RELEVANT AUTHORITIES VIA A "DIAL BEFORE YOU DIG" ENQUIRY. THE LOCATION OF SERVICES SHOWN ON THESE DRAWINGS HAVE BEEN PLOTTED AS ACCURATELY AS POSSIBLE FROM DIAGRAMS PROVIDED BY SERVICE AUTHORITIES & FIELD INVESTIGATIONS & ARE TO BE VERIFIED PRIOR TO CONSTRUCTION.
- EROSION & SEDIMENT CONTROL MEASURES ARE TO BE INSTALLED IN ACCORDANCE WITH THE LANDCOM PUBLICATION:- "MANAGING URBAN STORMWATER, SOILS & CONSTRUCTION" Vol. 1, 4th EDITION.
- ALL DISTURBED AREAS OF THE SITE ARE TO BE REINSTATED WITH EXISTING OR MATCHING MATERIALS UNLESS NOTED OTHERWISE AT THE COMPLETION OF THE WORKS.
- ARRANGE SET-OUT BY HORNSBY SHIRE COUNCIL DESIGN & CONSTRUCTION BRANCH SURVEYORS. NOTIFY SENIOR ENGINEERING SURVEYOR A MINIMUM OF 24 HOURS IN ADVANCE.
- WHERE PAVEMENT RESURFACING IS UNDERTAKEN ENSURE ALL BLUE HYDRANT MARKER RRPMS ARE REINSTATED AT THE COMPLETION OF WORKS.

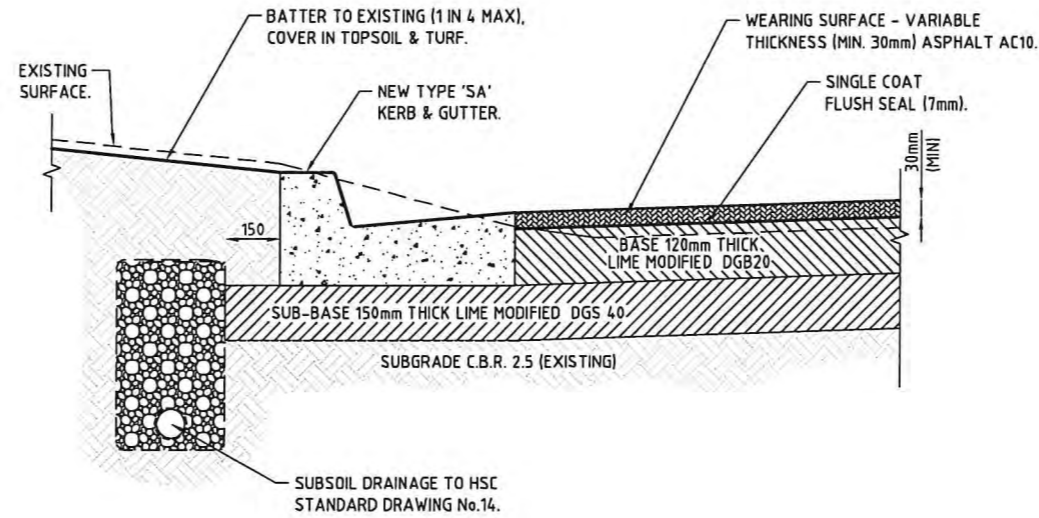


ROAD PAVEMENT DETAIL
N.T.S.
(FOR DESIGN TRAFFIC ESA : 4.1 x 10⁶)

ASPHALT COURSE & LAYER THICKNESS TABLE


NOMINAL SIZE OF ASPHALT (mm)	COMPACTED LAYER THICKNESS (mm)	TYPE OF WORK
10	30 TO 45	WEARING COURSE
10	20 TO 45	CORRECTIVE COURSE
14	30 TO 55	CORRECTIVE COURSE
20	40 TO 90	CORRECTIVE COURSE

LINE MARKING NOTES:


- SIGNS & LINE MARKING TO BE INSTALLED IN ACCORDANCE WITH MANUAL OF UNIFORM TRAFFIC CONTROL DEVICES/ AS1742 REQUIREMENTS.
- WHERE POSSIBLE EXISTING SIGNAGE IS TO BE CLEANED & REUSED TO SUIT NEW WORK.
- KERB ON MEDIAN ISLAND SHALL BE PAINTED WITH REFLECTIVE WHITE PAINT.
- TEMPORARY 'CHANGED TRAFFIC CONDITIONS AHEAD' (T1-23) SIGNS TO BE INSTALLED ON ALL APPROACHES APPROXIMATELY 100m FROM LIMIT OF WORKS (TYPICAL) AT THE COMMENCEMENT OF WORKS & UNTIL 6 MONTHS AFTER COMPLETION.
- REMOVE REDUNDANT SIGNS AND LINE MARKING.
- APPROVED BY LOCAL TRAFFIC COMMITTEE 12/12/2018 - REFERENCE: 45/2018.

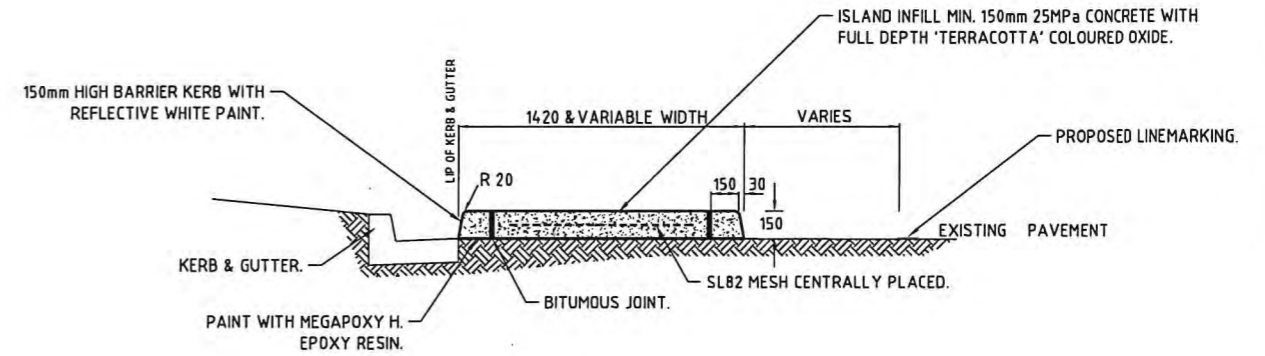

TYPICAL SECTION OF RAISED BLISTER ISLAND
NOT TO SCALE

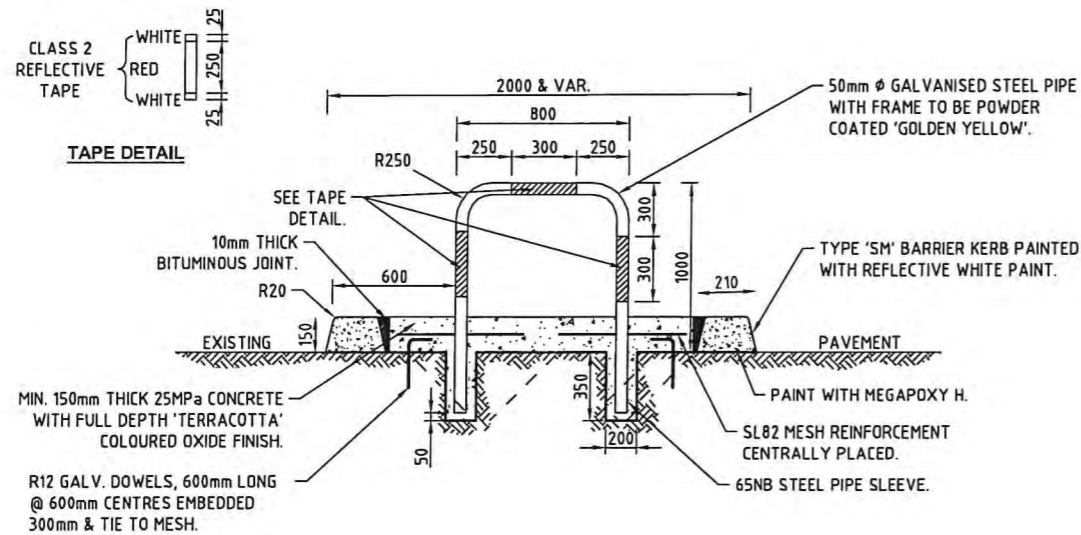

TYPICAL SECTION - REFUGE ISLAND
NOT TO SCALE

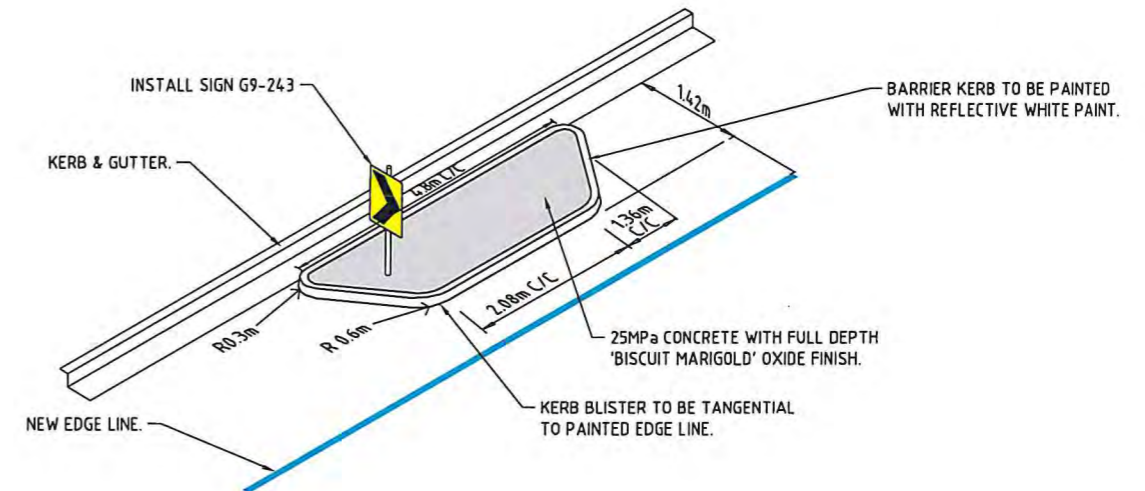

ISOMETRIC VIEW OF RAISED BLISTER ISLAND
NOT TO SCALE

**Hornsby Shire Council
Design & Construction
Branch**

Designer: B RAJAKARUNA
Drawn: B RAJAKARUNA
Surveyor: NA
Project Identifier/VCAD File Name: H:\PROJECTS\New Line Road_TR_100347\Design\New Line Road Cherrybrook.dwg
TRM Document Number: D07578226

Design Checked-Design Team Leader	Design Checked	NA	NA	AHD
Signed:	Signed:	Field Book	Level Book	Datum
ISSUB	ISSUB	ISSUB	ISSUB	ISSUB
Design not to be amended without authorisation by Manager Design & Construction				

NOT TO SCALE
ISSUED FOR CONSTRUCTION
Description: M NOBLO
Name: Initial: Date:

DRAFT
not for construction
HORNSBY SHIRE COUNCIL
PO BOX 37, HORNSBY NSW 1630
DX 9856 HORNSBY

**NEW LINE ROAD, WEST PENNANT HILLS
TRAFFIC IMPROVEMENTS
BOUNDARY ROAD TO CASTLE HILL ROAD**
GENERAL NOTES, LINEMARKING NOTES, PAVEMENT DETAIL & TYPICAL SECTIONS OF MEDIAN & BLISTER ISLAND

Project Number	100347		
Sheet of	2	11	Issue 1
HSC Drawing Number	468.43		



**Hornsby Shire Council
Design & Construction
Branch**
 Telephone: (02) 9247 6999
 Facsimile: (02) 9247 6999
 Authorized for release - Manager Design & Construction
 Name: R. RAJCA Signed: _____ Date: _____

Designer B RAJAKARUNA	Design Checked-Design Team Leader		
Drawn B RAJAKARUNA	Signed: _____		
Surveyor NA	NA	NA	AHD
	Field Book	Level Book	Datum
Project Identifier-VCAD File Name H:\PROJECTS\New Line Road_TR_100347\Design\New Line Road Cherrybrook.dwg			
TRM Document Number D07578226			



Issue	Description	M NOBLD	Initial	Date
1	ISSUED FOR CONSTRUCTION			
Design not to be amended without authorisation by Manager Design & Construction				

Not to Scale
 DRAFT
 not for construction
**HORNSBY
SHIRE COUNCIL**
 PO BOX 37, HORNSBY NSW 1530
 DX 9855 HORNSBY

**NEW LINE ROAD, WEST PENNANT HILLS
TRAFFIC IMPROVEMENTS
BOUNDARY ROAD TO CASTLE HILL ROAD**
 OVERALL LAYOUT PLAN

Project Number 100347
Sheet of 11 3 11
Issue 1
HSC Drawing Number 468.43

SURVEY MARKS:
 NOTE: SURVEY MARKS MUST NOT BE DISTURBED. IF MARKS HAVE TO BE REMOVED COUNCIL'S PROPERTY SURVEYORS MUST BE CONTACTED & NOTIFIED A MINIMUM OF 24 HOURS IN ADVANCE.

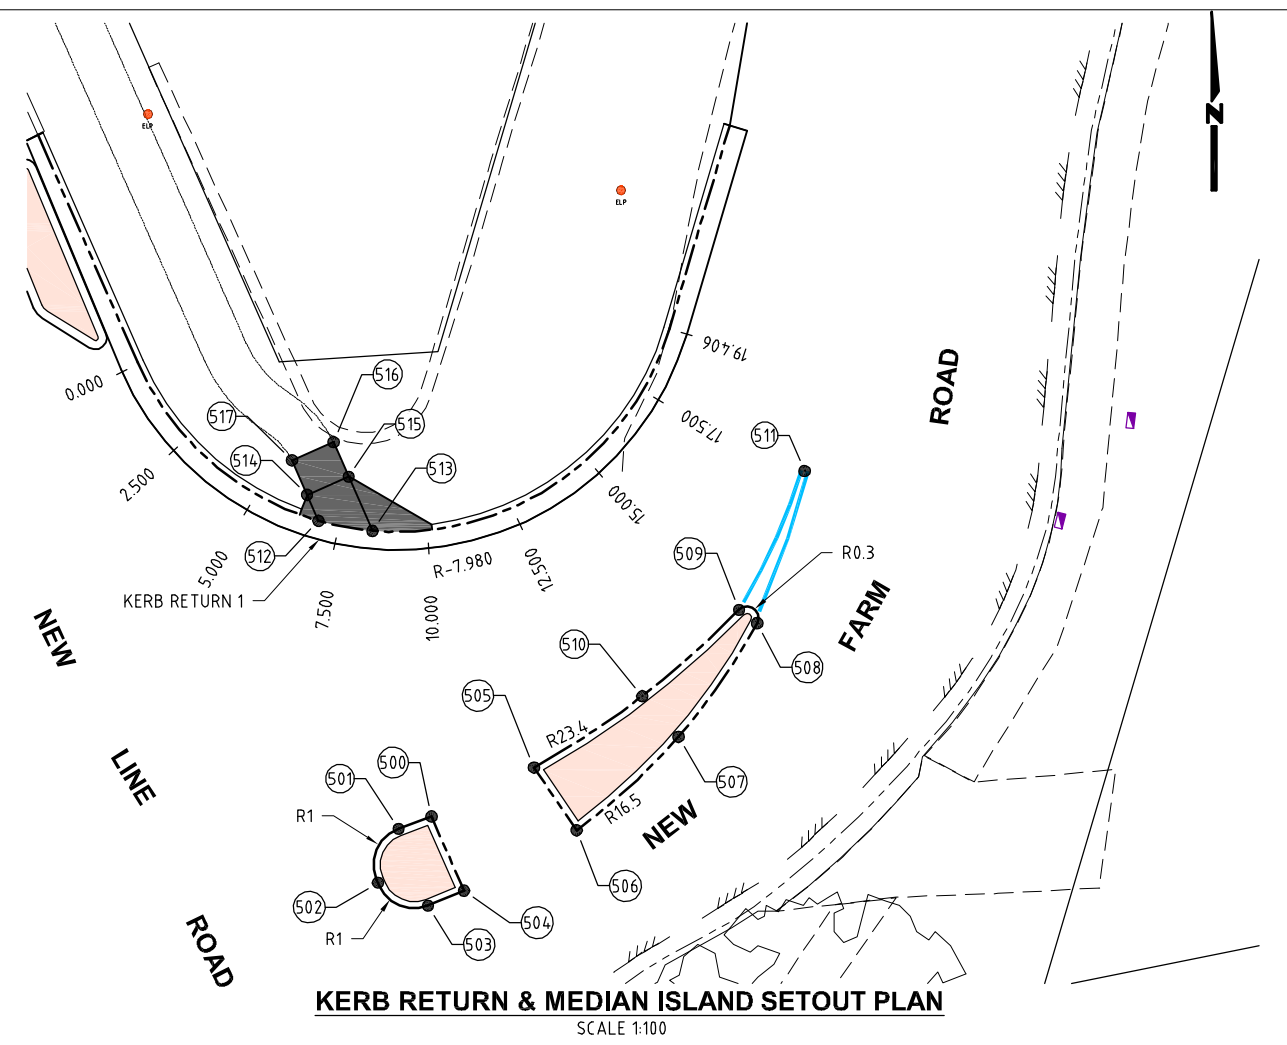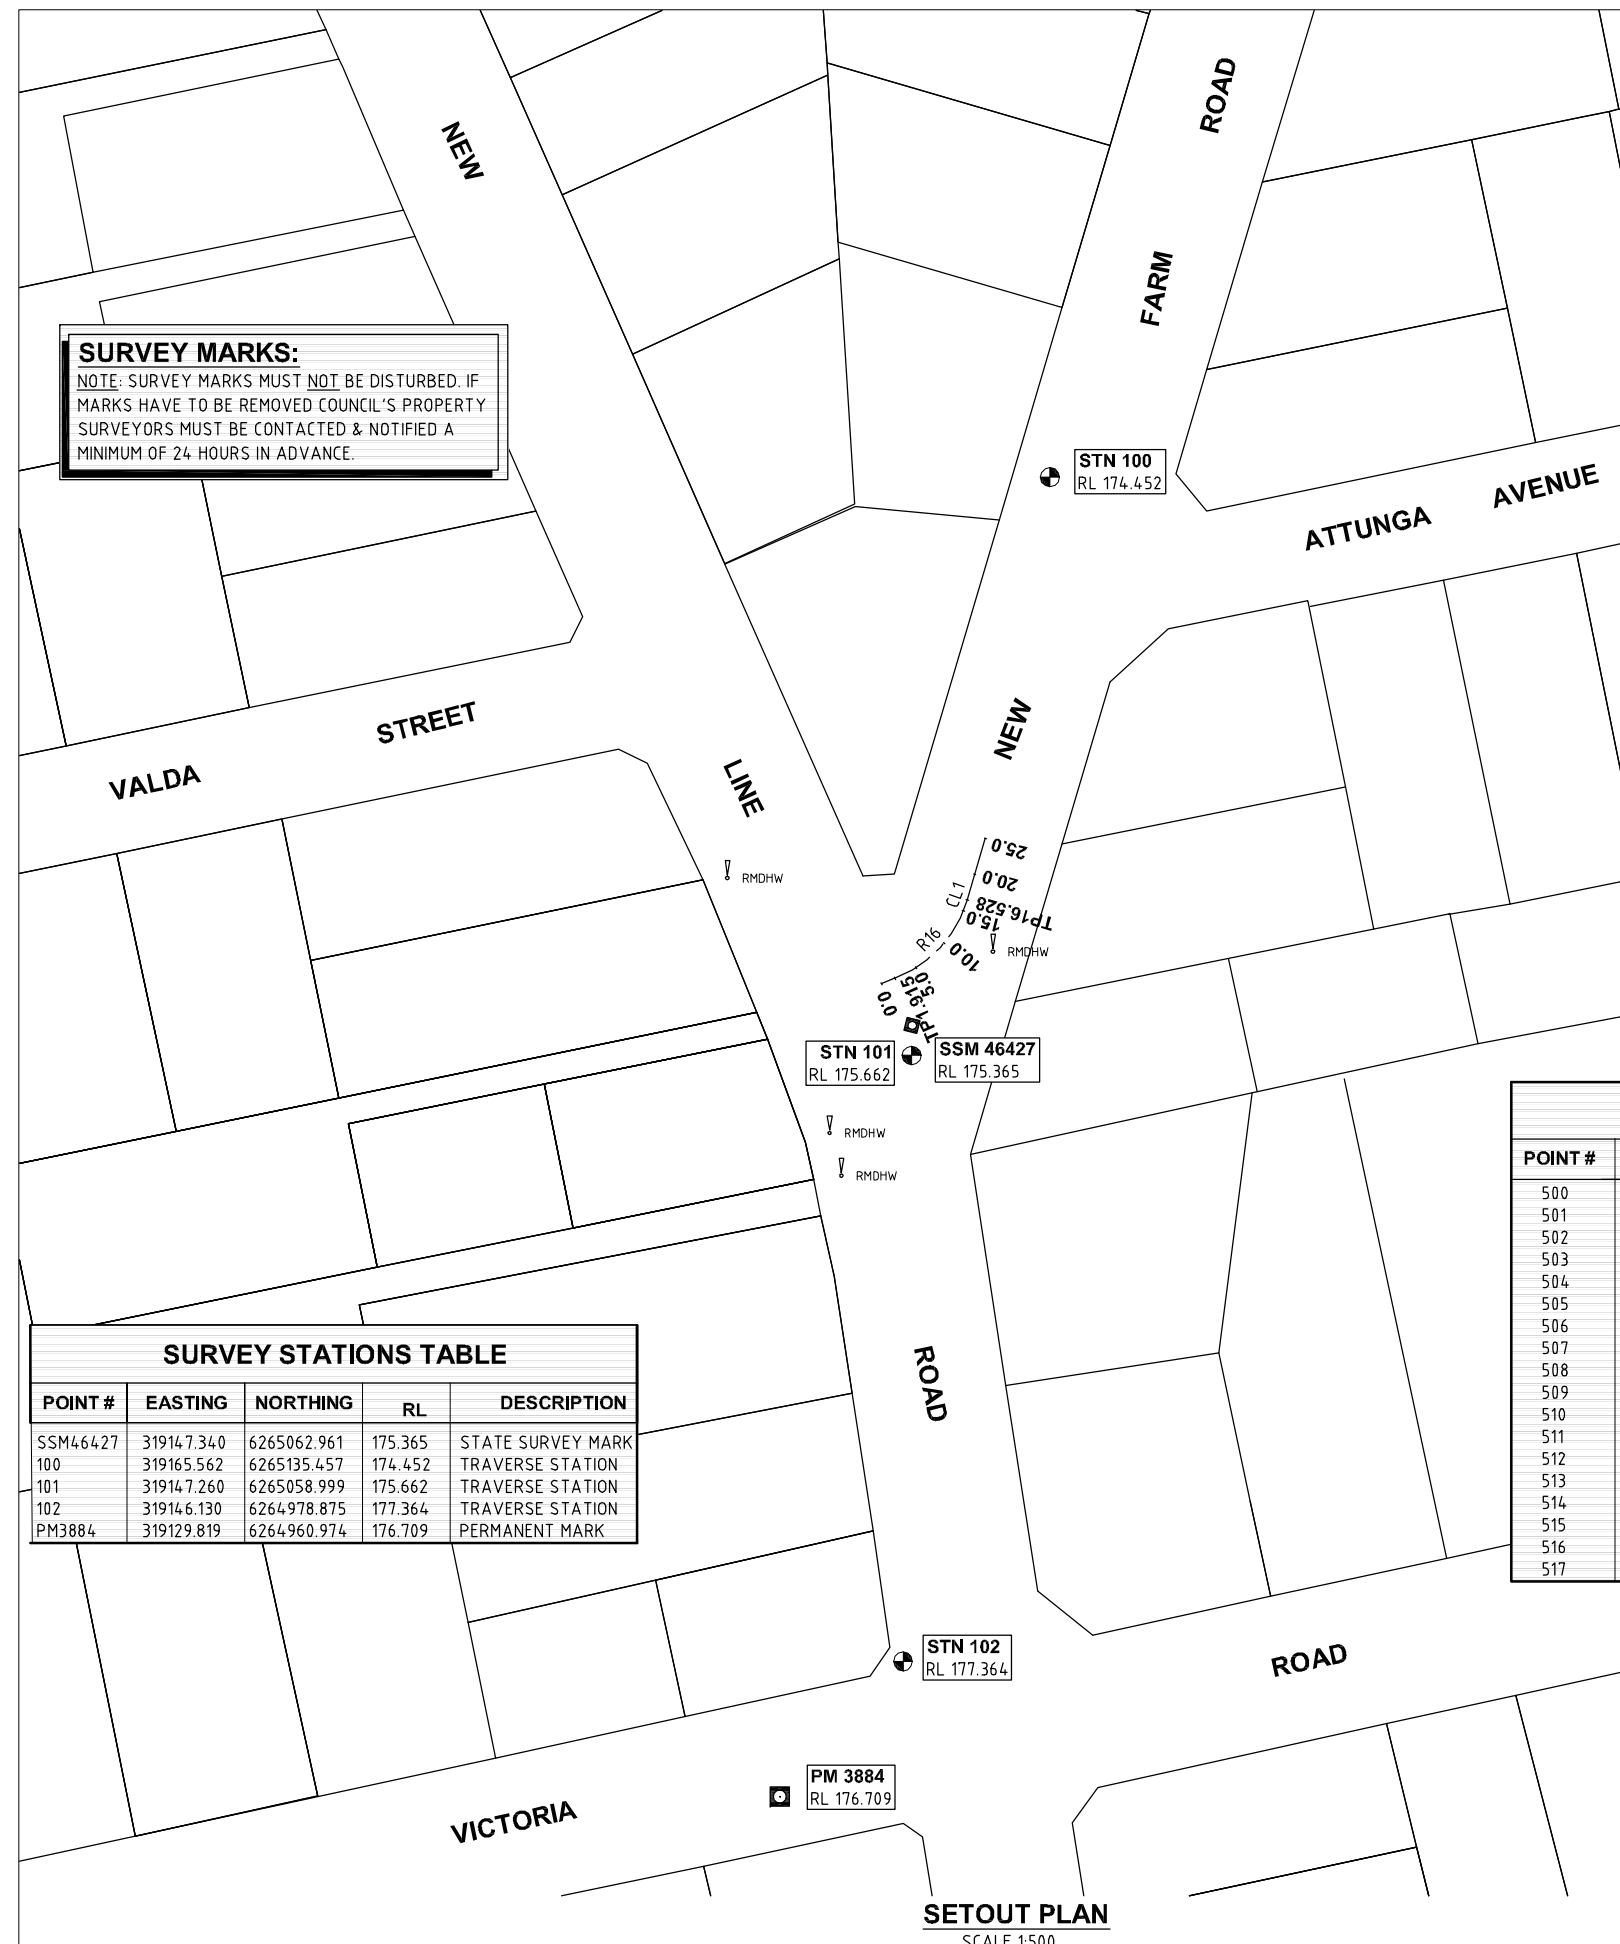


KERB RETURN & MEDIAN ISLAND SETOUT PLAN
 SCALE 1:100

SURVEY STATIONS TABLE				
POINT #	EASTING	NORTHING	RL	DESCRIPTION
SSM46427	31914.7.340	6265062.961	175.365	STATE SURVEY MARK
100	319165.562	6265135.457	174.452	TRAVERSE STATION
101	31914.7.260	6265058.999	175.662	TRAVERSE STATION
102	31914.6.130	6264978.875	177.364	TRAVERSE STATION
PM3884	319129.819	6264960.974	176.709	PERMANENT MARK

MEDIAN ISLAND SETOUT DETAILS			
POINT #	EASTING	NORTHING	DESCRIPTION
500	319144.841	6265070.691	TOP OF KERB - REFUGE ISLAND
501	319143.972	6265070.363	TOP OF KERB - REFUGE ISLAND
502	319143.425	6265068.939	TOP OF KERB - REFUGE ISLAND
503	319144.749	6265068.331	TOP OF KERB - REFUGE ISLAND
504	319145.701	6265068.729	TOP OF KERB - REFUGE ISLAND
505	319147.550	6265071.983	TOP OF KERB - REFUGE ISLAND
506	319148.678	6265070.323	TOP OF KERB - REFUGE ISLAND
507	319151.370	6265072.798	TOP OF KERB - REFUGE ISLAND
508	319153.450	6265075.805	TOP OF KERB - REFUGE ISLAND
509	319152.971	6265076.156	TOP OF KERB - REFUGE ISLAND
510	319150.414	6265073.870	TOP OF KERB - REFUGE ISLAND
511	319154.704	6265079.829	END OF LINEMARKING
512	31914.1854	6265078.510	KERB RAMP
513	31914.3.281	6265078.244	KERB RAMP
514	31914.1554	6265079.197	KERB RAMP
515	31914.2.653	6265079.678	KERB RAMP
516	31914.2.252	6265080.594	END OF FOOTPATH
517	31914.1.152	6265080.113	END OF FOOTPATH

KERB RETURN1 SETOUT DETAILS				
CHAINAGE	EASTING	NORTHING	LEVEL	RADIUS
0.000	319136.660	6265082.445	174.983	7.980
2.500	319138.022	6265080.360	175.033	7.980
5.000	319139.960	6265078.797	175.056	7.980
7.500	319142.285	6265077.908	175.050	7.980
10.000	319144.772	6265077.778	175.017	7.980
12.500	319147.177	6265078.421	174.975	7.980
15.000	319149.267	6265079.774	174.938	7.980
17.500	319150.839	6265081.705	174.906	7.980
19.406	319151.592	6265083.451	174.884	7.980

CONTROL LINE1 SETOUT DETAILS								
POINT #	CHAINAGE	EASTING	NORTHING	LEVEL	BEARING	RADIUS	A.LENGTH	D.ANGLE
IP1	0.000	31914.3.297	6265068.484	175.490	68°22'04"			
TP	1.915	31914.5.077	6265069.19	175.446				
	5.000	31914.7.828	6265070.576	175.372	57°45'20.65"			
IP2	9.183	319152.313	6265072.061	175.267		-16	14.289	51°10'11.24"
	10.000	319151.575	6265073.856	175.246	39°51'02.90"			
	15.000	319154.132	6265078.129	175.11	21°56'45.15"			
	16.328	319154.577	6265079.379	175.074	17°11'26.14"			
TP	16.528	319154.636	6265079.571	175.069				
	20.000	319155.621	6265082.9	174.993	16°28'37.41"			
IP3	25.000	319157.039	6265087.695	174.92	16°28'37.41"			

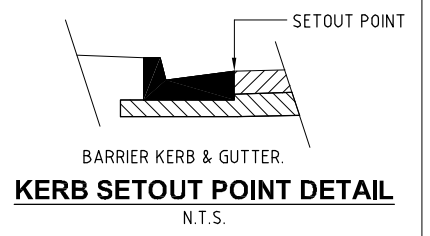

SURVEY CONTROL	
SURVEY STATION AND/OR CONTROL LINE DETAILS CHECKED AND VERIFIED	
Signed: _____	Date: _____
Project Number 100347	
Sheet 4	of 11
HSC Drawing Number 468.43	

Hornsby Shire Council
 Design & Construction
 Branch

Designer B RAJAKARUNA	Design Checked-Design Team Leader Signed: _____
Drawn B RAJAKARUNA	Drawing Checked Signed: _____
Surveyor T PELL	NA Field Book
	NA Level Book
	AHD Datum
Project Identifier\VCAD File Name H:\PROJECTS\New Line Road_TR_100347\Design\New Farm Road & New Line Road Cherrybrook.dwg	
1	ISSUED FOR CONSTRUCTION
Issue	Description
Name	Initial
Date	Date
Design not to be amended without authorisation by Manager Design & Construction	

AS SHOWN


DRAFT
 not for construction

HORNSBY SHIRE COUNCIL
 PO BOX 37, HORNSBY NSW 1630
 DX 9855 HORNSBY

NEW LINE ROAD, WESTPENNANT HILLS
TRAFFIC IMPROVEMENTS
BOUNDARY ROAD TO CASTLEHILL ROAD


NEW FARM ROAD INTERSECTION UPGRADE
CL1, KERB RETURN & REFUGE ISLAND SETOUT PLAN,

DO NOT SCALE, USE FIGURED DIMENSIONS ONLY

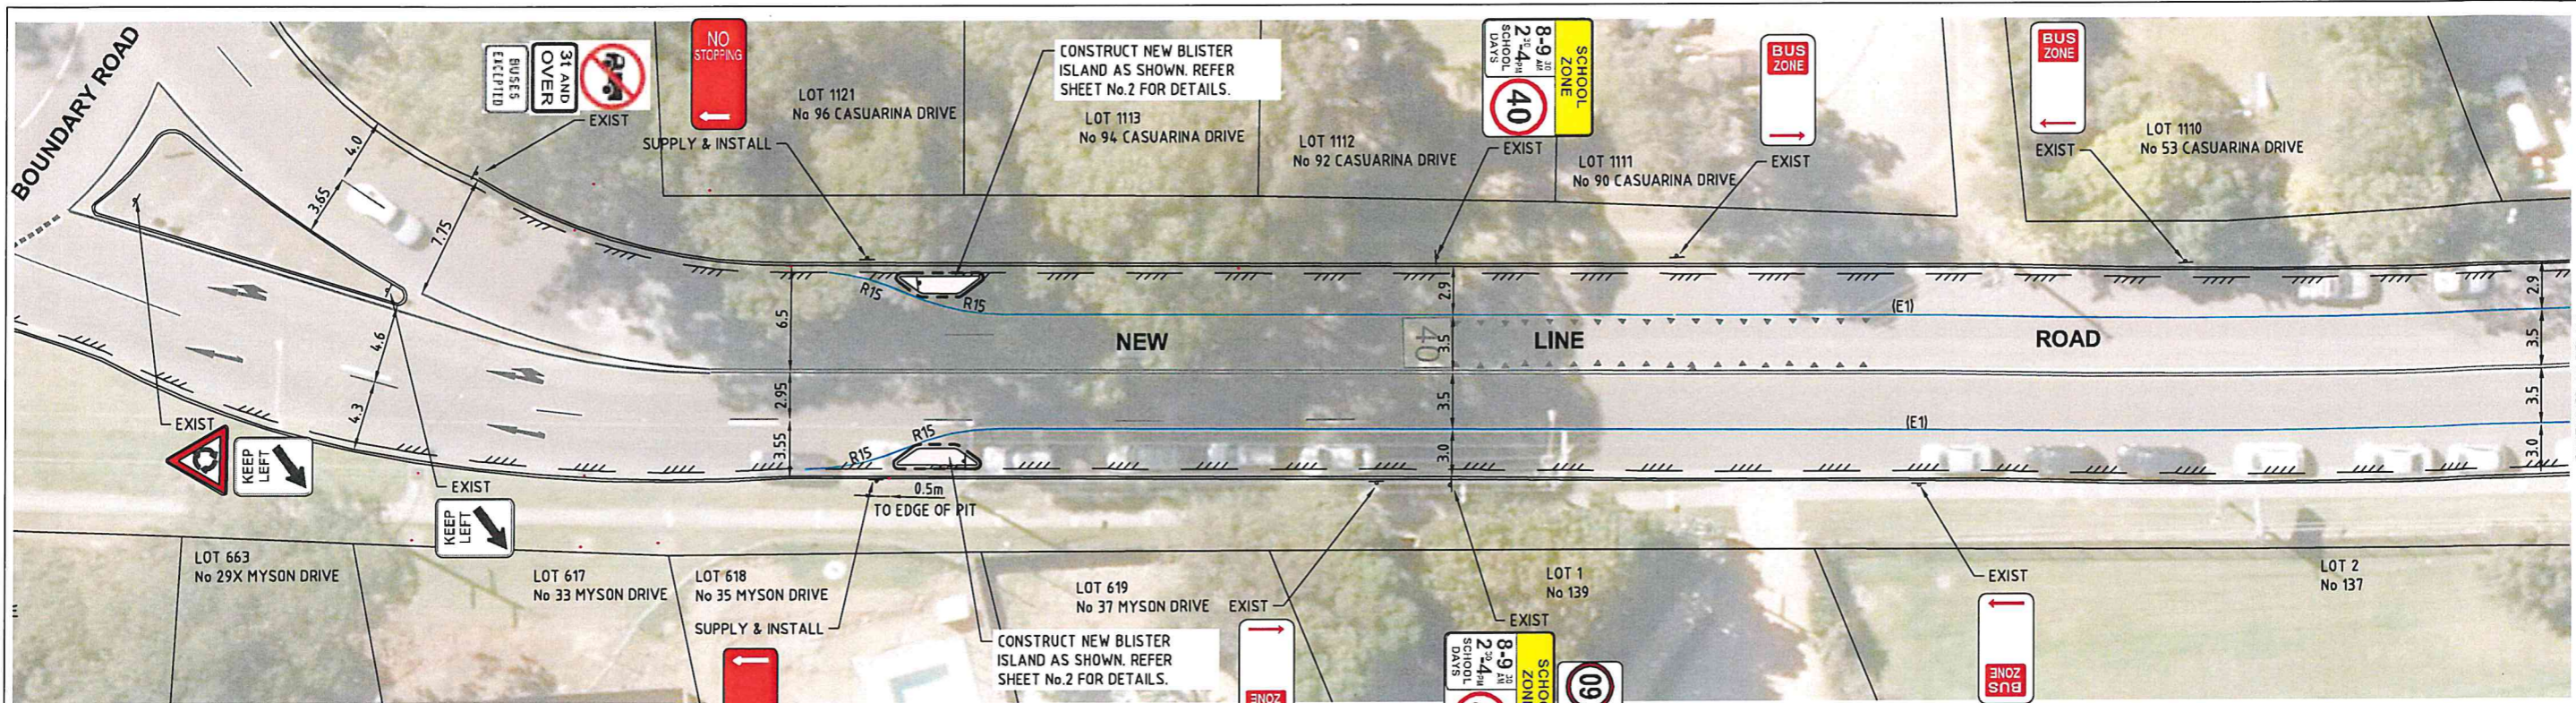

CONTINUED ON BELOW

* REPAINT ALL FADED EXISTING LINE MARKING

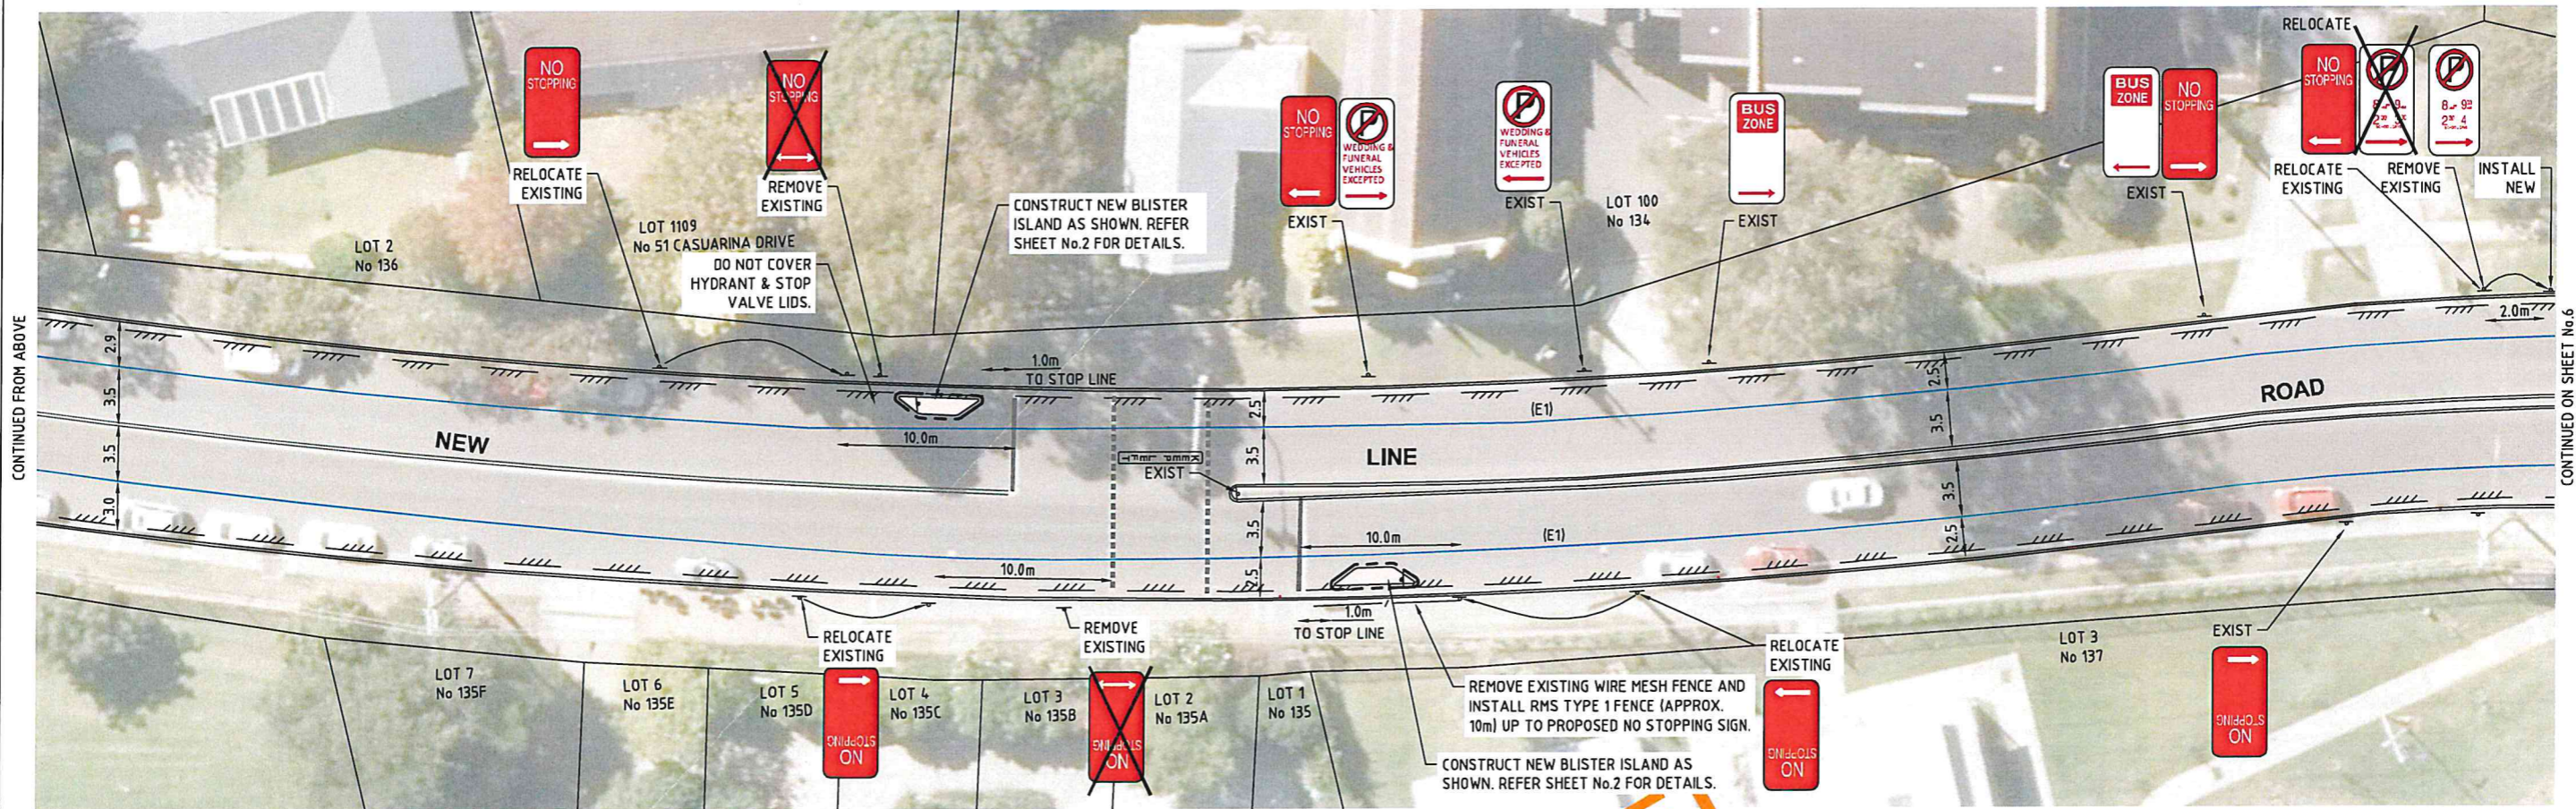

CONTINUED FROM ABOVE

CONTINUED ON SHEET No.6

**Hornsby Shire Council
Design & Construction
Branch**
TELEPHONE: (02) 9547 6666
FACSIMILE: (02) 9547 6999
Authorized for release - Manager Design & Construction
Name: R. RAJCA Signed: _____ Date: _____



Designer: B RAJAKARUNA
Design Checked-Design Team Leader: _____
Signed: _____
Drawn: B RAJAKARUNA
Drawing Checked: _____
Signed: _____
Surveyor: NA
Field Book: NA
Level Book: NA
AHD Datum: _____
Project Identifier\CAD File Name: H:\PROJECTS\New Line Road_TR_10034\1\Design\New Line Road Cherrybrook.dwg
TRM Document Number: D07578226

Issue	Description	Name	Initial	Date
1	ISSUED FOR CONSTRUCTION	M NOBLO		
Design not to be amended without authorisation by Manager Design & Construction				

Bar Scales
PLAN PRODUCED FROM AERIAL PHOTOGRAPH
APPROX SCALE 1:250
DO NOT SCALE, USE FIGURED DIMENSIONS ONLY
DRAFT
not for construction
HORNSBY SHIRE COUNCIL
PO BOX 37, HORNSBY NSW 1630
DX 9655 HORNSBY

**NEW LINE ROAD, WEST PENNANT HILLS
TRAFFIC IMPROVEMENTS
BOUNDARY ROAD TO CASTLE HILL ROAD**
GENERAL WORKS, LINE MARKING & SIGNAGE PLAN
SHEET 1 OF 5

Project Number	100347	
Sheet of	5	11
Issue	1	
HSC Drawing Number	468.43	

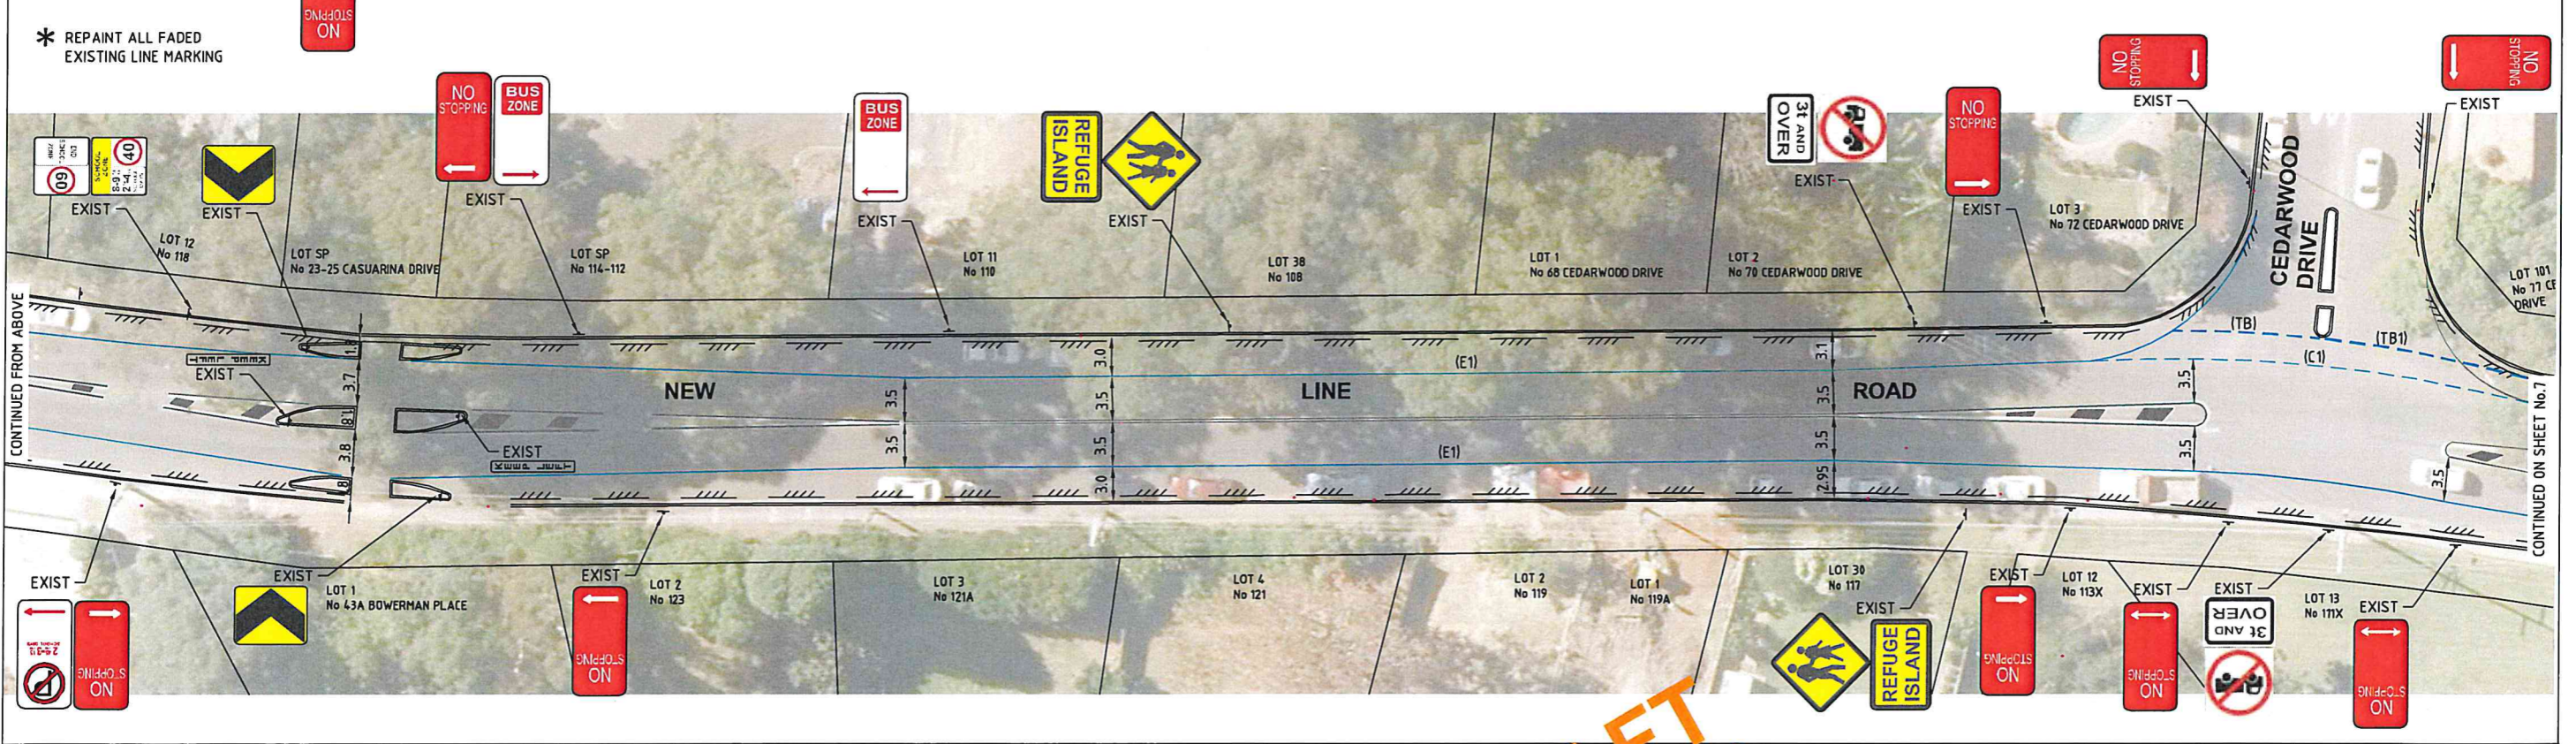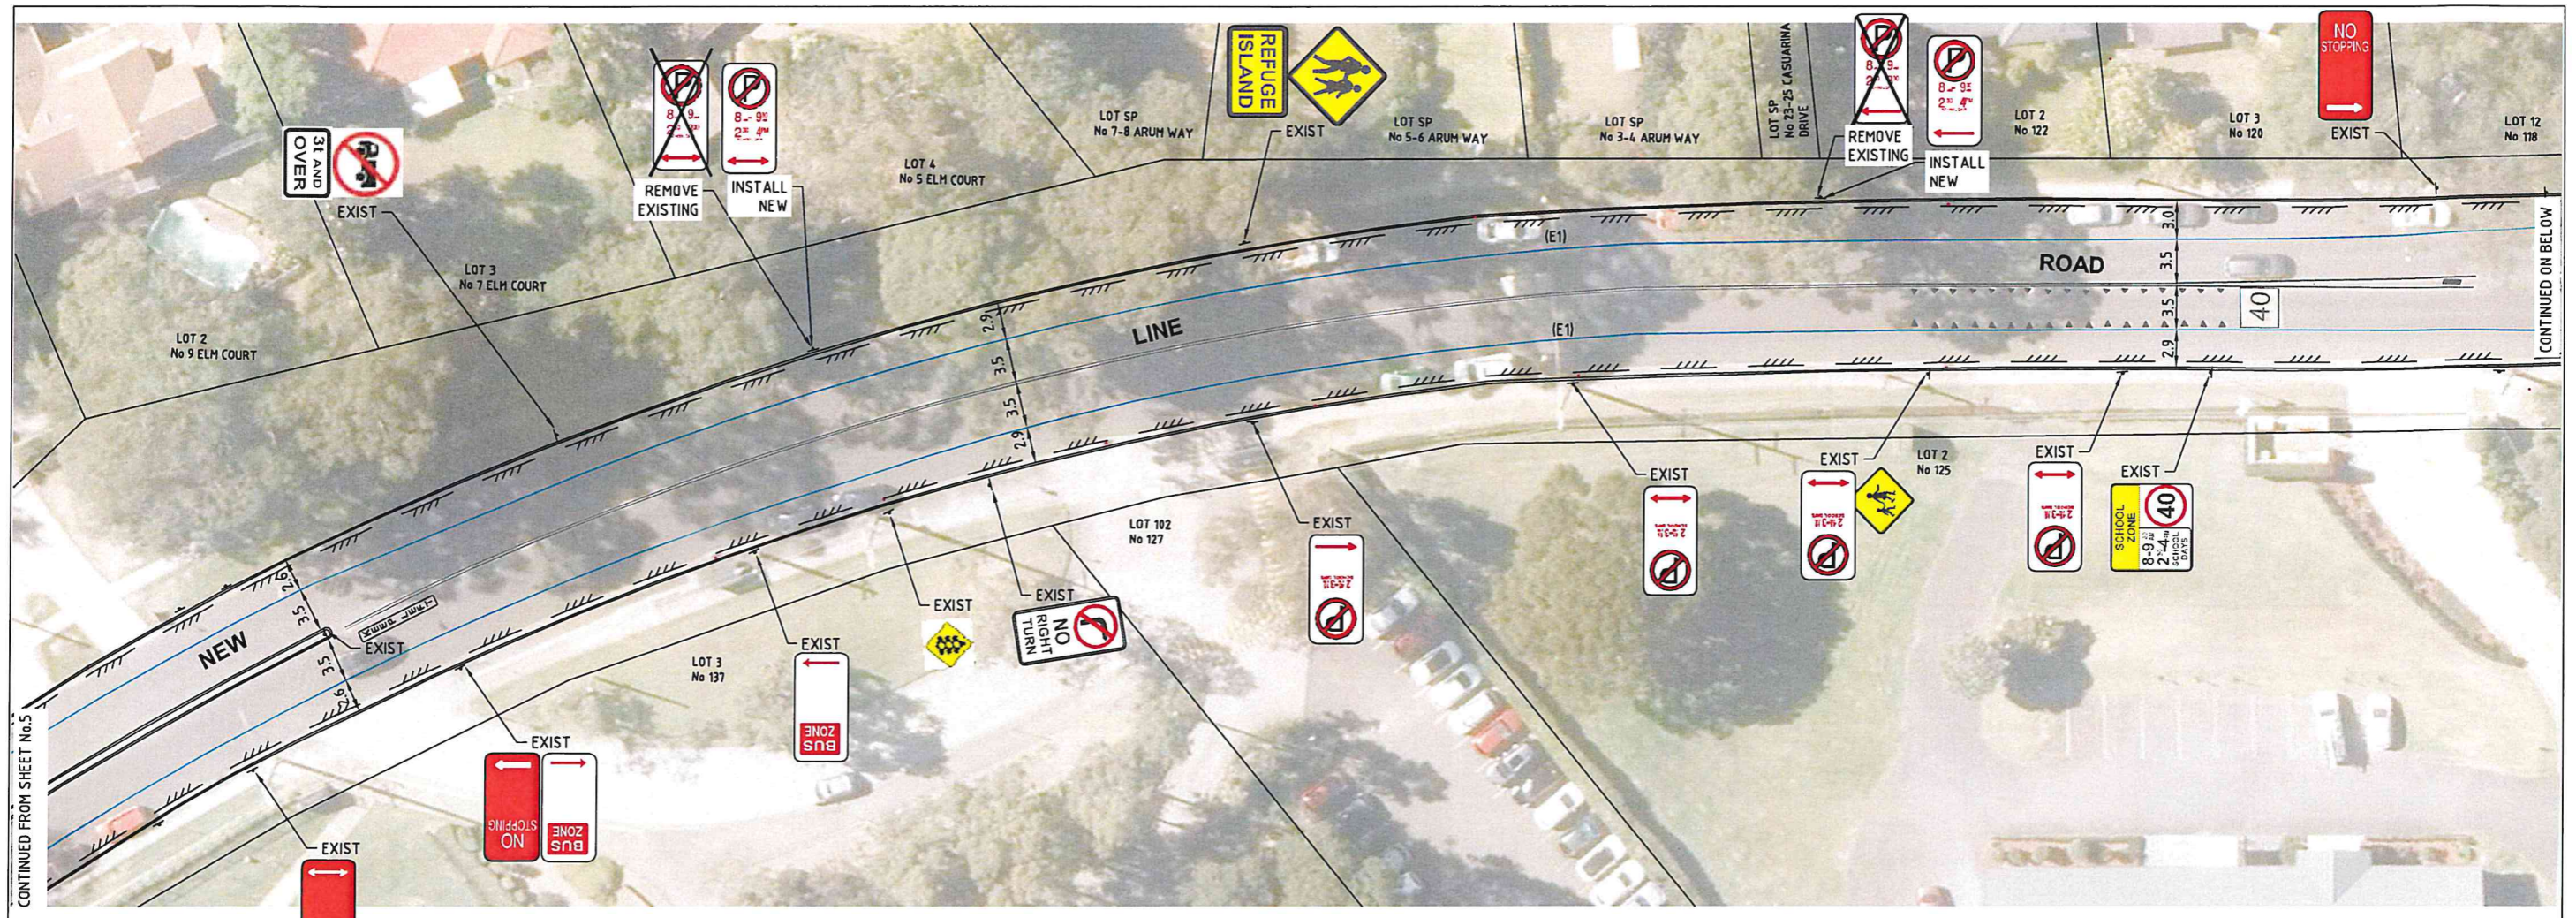

**Hornsby Shire Council
Design & Construction
Branch**

TELEPHONE: (02) 9547 6666
FACSIMILE: (02) 9547 6999

Authorised for release - Manager Design & Construction
Name: R. RAJCA

Designer B RAJAKARUNA	Design Checked-Design Team Leader				
Drawn B RAJAKARUNA	Drawing Checked				
Surveyor NA	NA	NA	AHD		
	Field Book	Level Book	Datum		
Project Identifier\CAD File Name H:\PROJECTS\New Line Road_TR_100347\Design\New Line Road Cherrybrook.dwg		1	ISSUED FOR CONSTRUCTION	M NOBLO	
TRM Document Number D07578226	ISSUE	Description	Name	Initial	Date
		Design not to be amended without authorisation by Manager Design & Construction			

Dr Scale
PLAN PRODUCED FROM AERIAL PHOTOGRAPH
APPROX SCALE 1:250


DRAFT
not for construction

**HORNSBY
SHIRE COUNCIL**
PO BOX 37, HORNSBY NSW 1530
DX 9856 HORNSBY

**NEW LINE ROAD, WEST PENNANT HILLS
TRAFFIC IMPROVEMENTS
BOUNDARY ROAD TO CASTLE HILL ROAD**

GENERAL WORKS, LINE MARKING & SIGNAGE PLAN
SHEET 2 OF 5

Project Number 100347	Sheet 6	of 11	Issue 1
HSC Drawing Number 468.43			

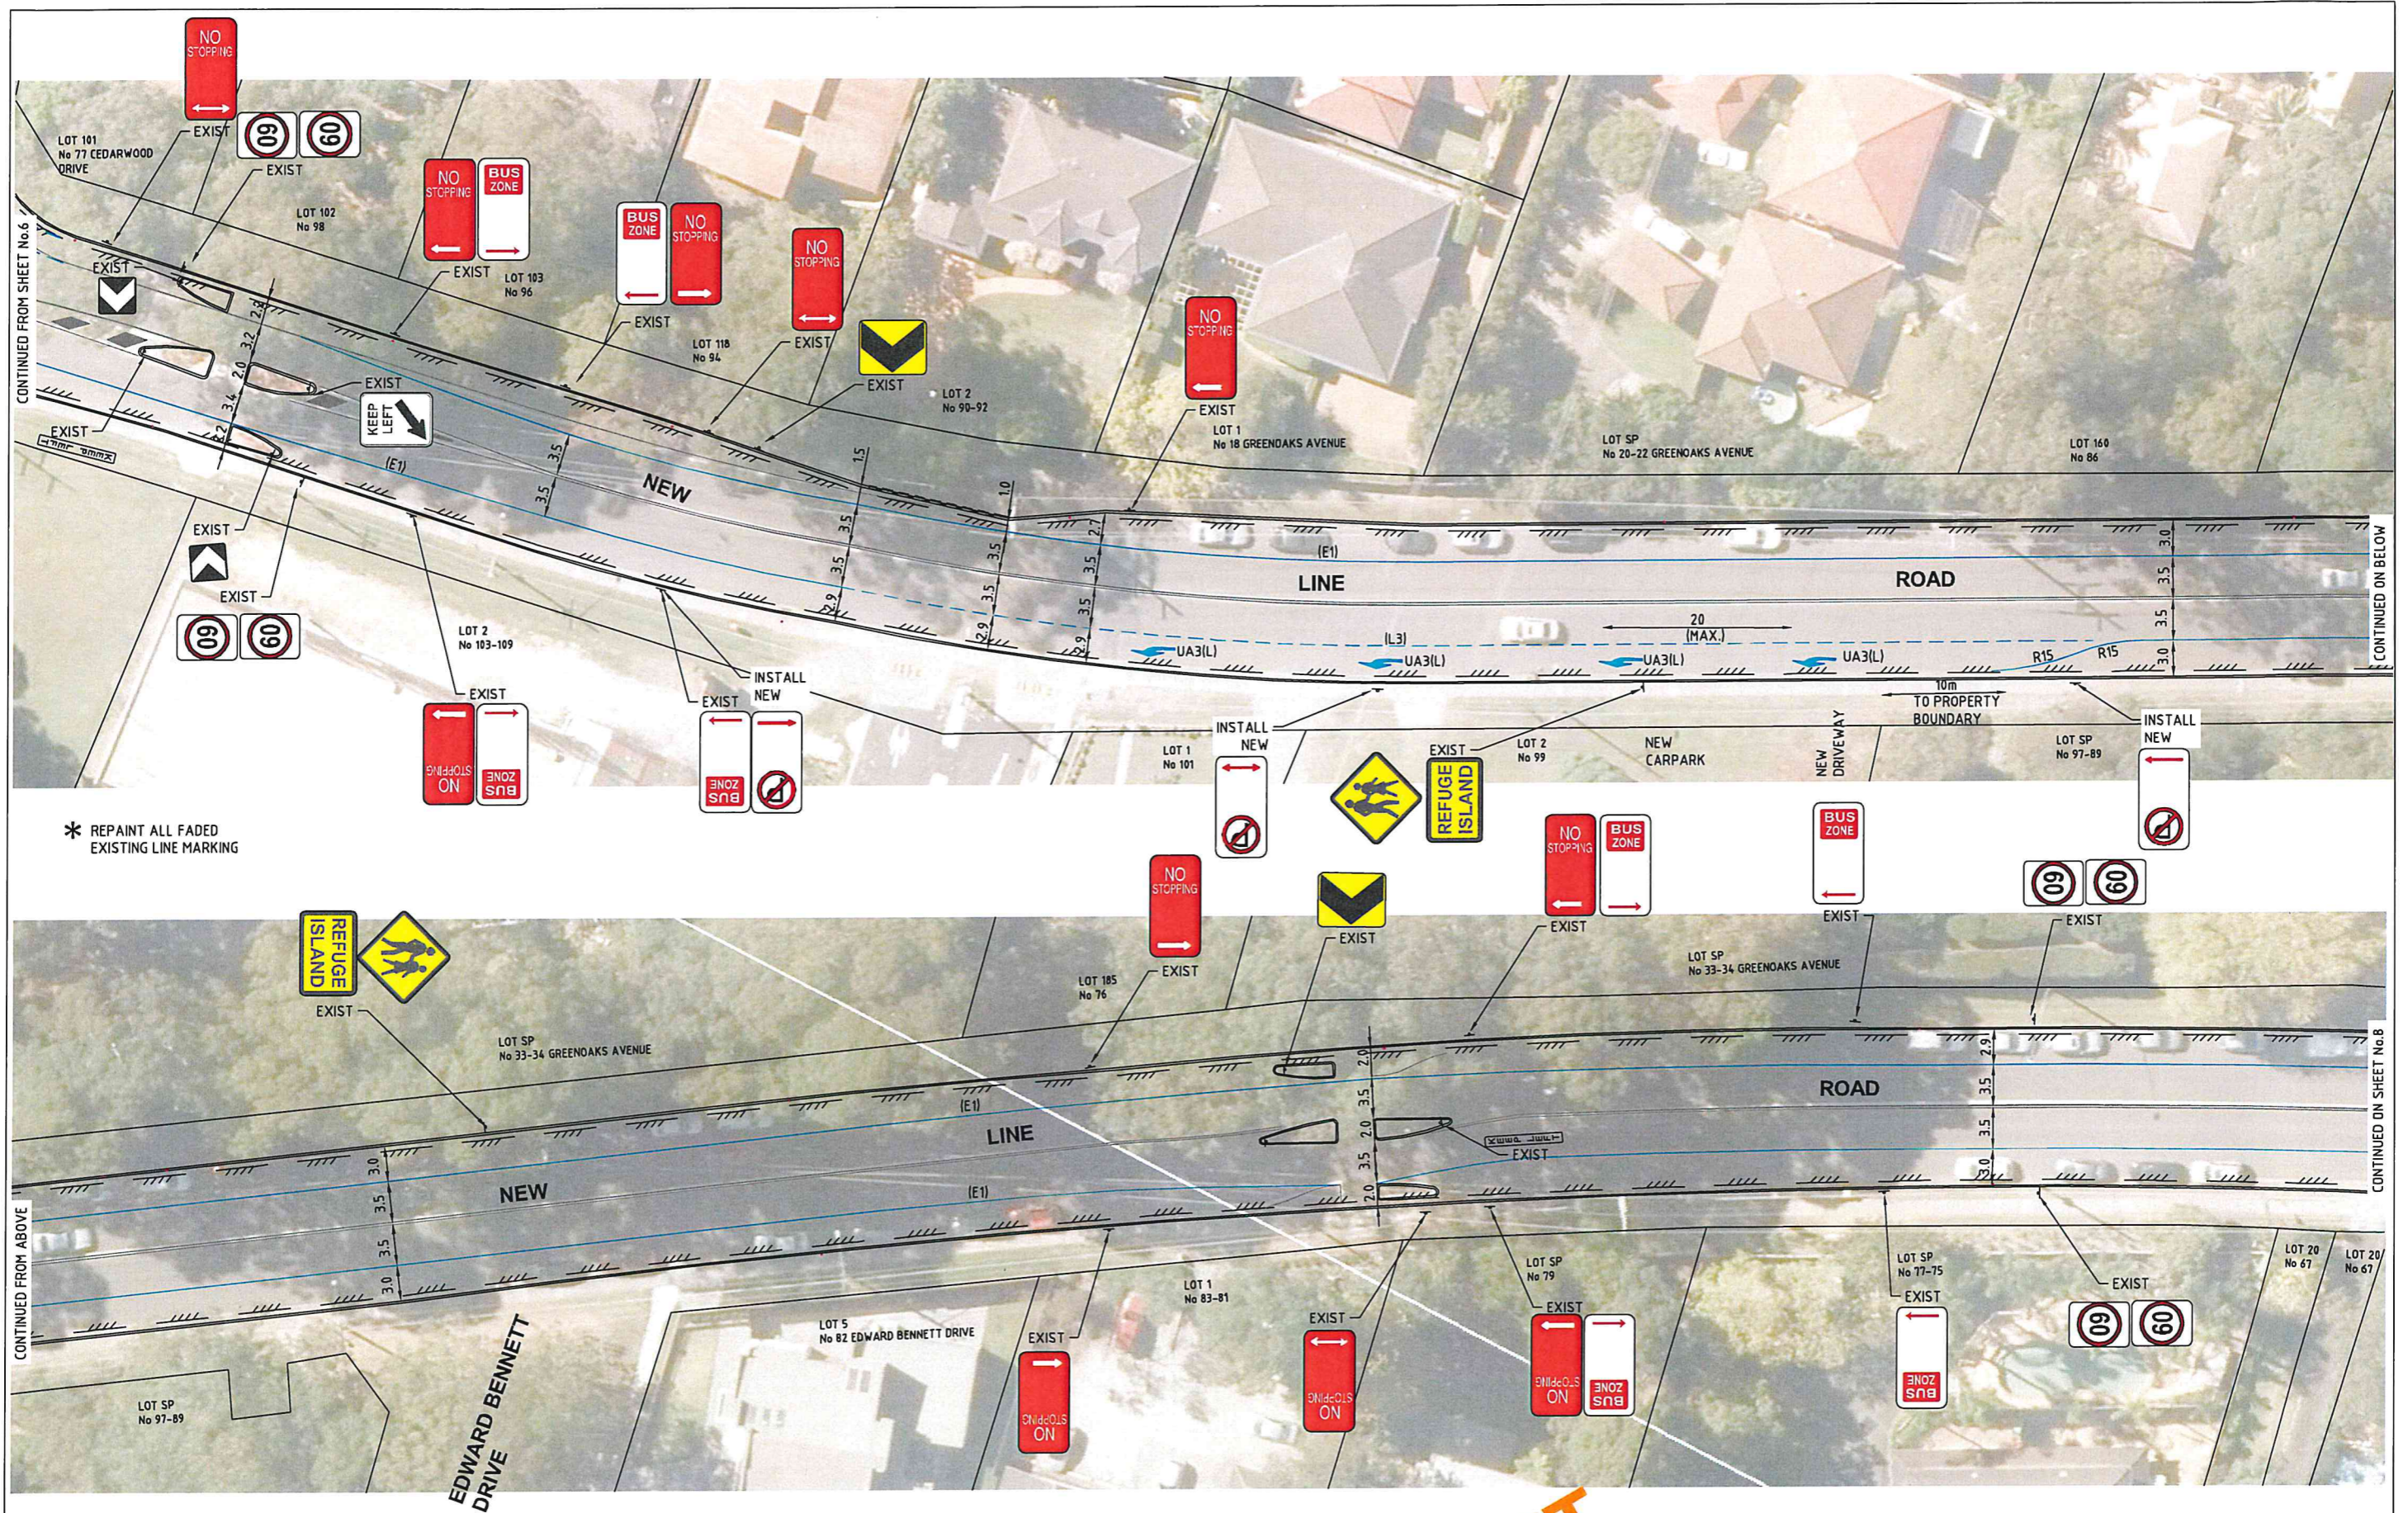

**Hornsby Shire Council
Design & Construction
Branch**

TELEPHONE: (02) 9847 6666
FACSIMILE: (02) 9847 6999
Authorized for release - Manager Design & Construction
Name: R. RAJCA



Designer B RAJAKARUNA	Design Checked-Design Team Leader		
Drawn B RAJAKARUNA	Signed:		
Surveyor NA	NA	NA	AHD
	Field Book	Level Book	Datum
Project Identifier-\\CAD File Name			
H:\PROJECTS\New Line Road_TR_100347\Design\New Line Road Cherrybrook.dwg			
TRM Document Number			
D07578226			

Issue	Description	Name	Initial	Date
1	ISSUED FOR CONSTRUCTION	M NOBLO		
Design not to be amended without authorisation by Manager Design & Construction				

Bar Scales
PLAN PRODUCED FROM AERIAL PHOTOGRAPH
APPROX SCALE 1:250
DRAFT
not for construction
HORNSBY SHIRE COUNCIL
PO BOX 37, HORNSBY NSW 1630
DX 9655 HORNSBY

**NEW LINE ROAD, WEST PENNANT HILLS
TRAFFIC IMPROVEMENTS
BOUNDARY ROAD TO CASTLE HILL ROAD**
GENERAL WORKS, LINE MARKING & SIGNAGE PLAN
SHEET 3 OF 5

Project Number 100347	Sheet of 7 11		Issue 1
HSC Drawing Number 468.43			

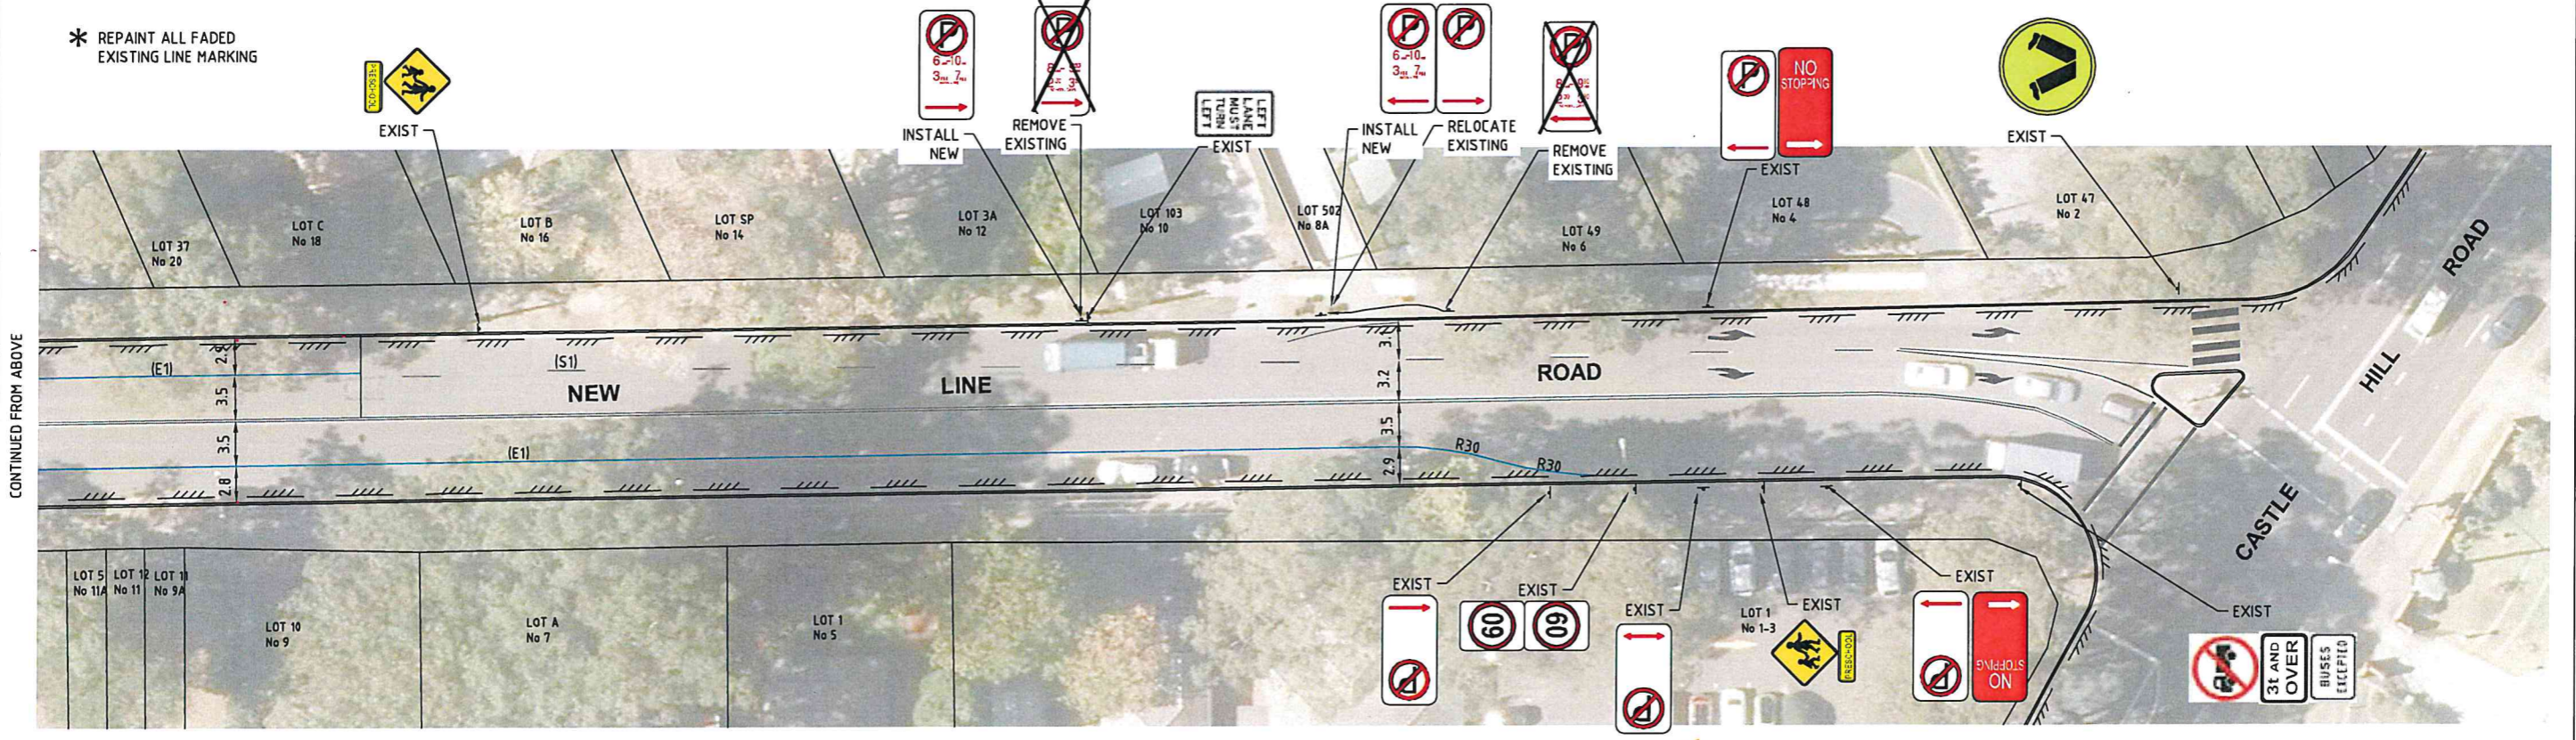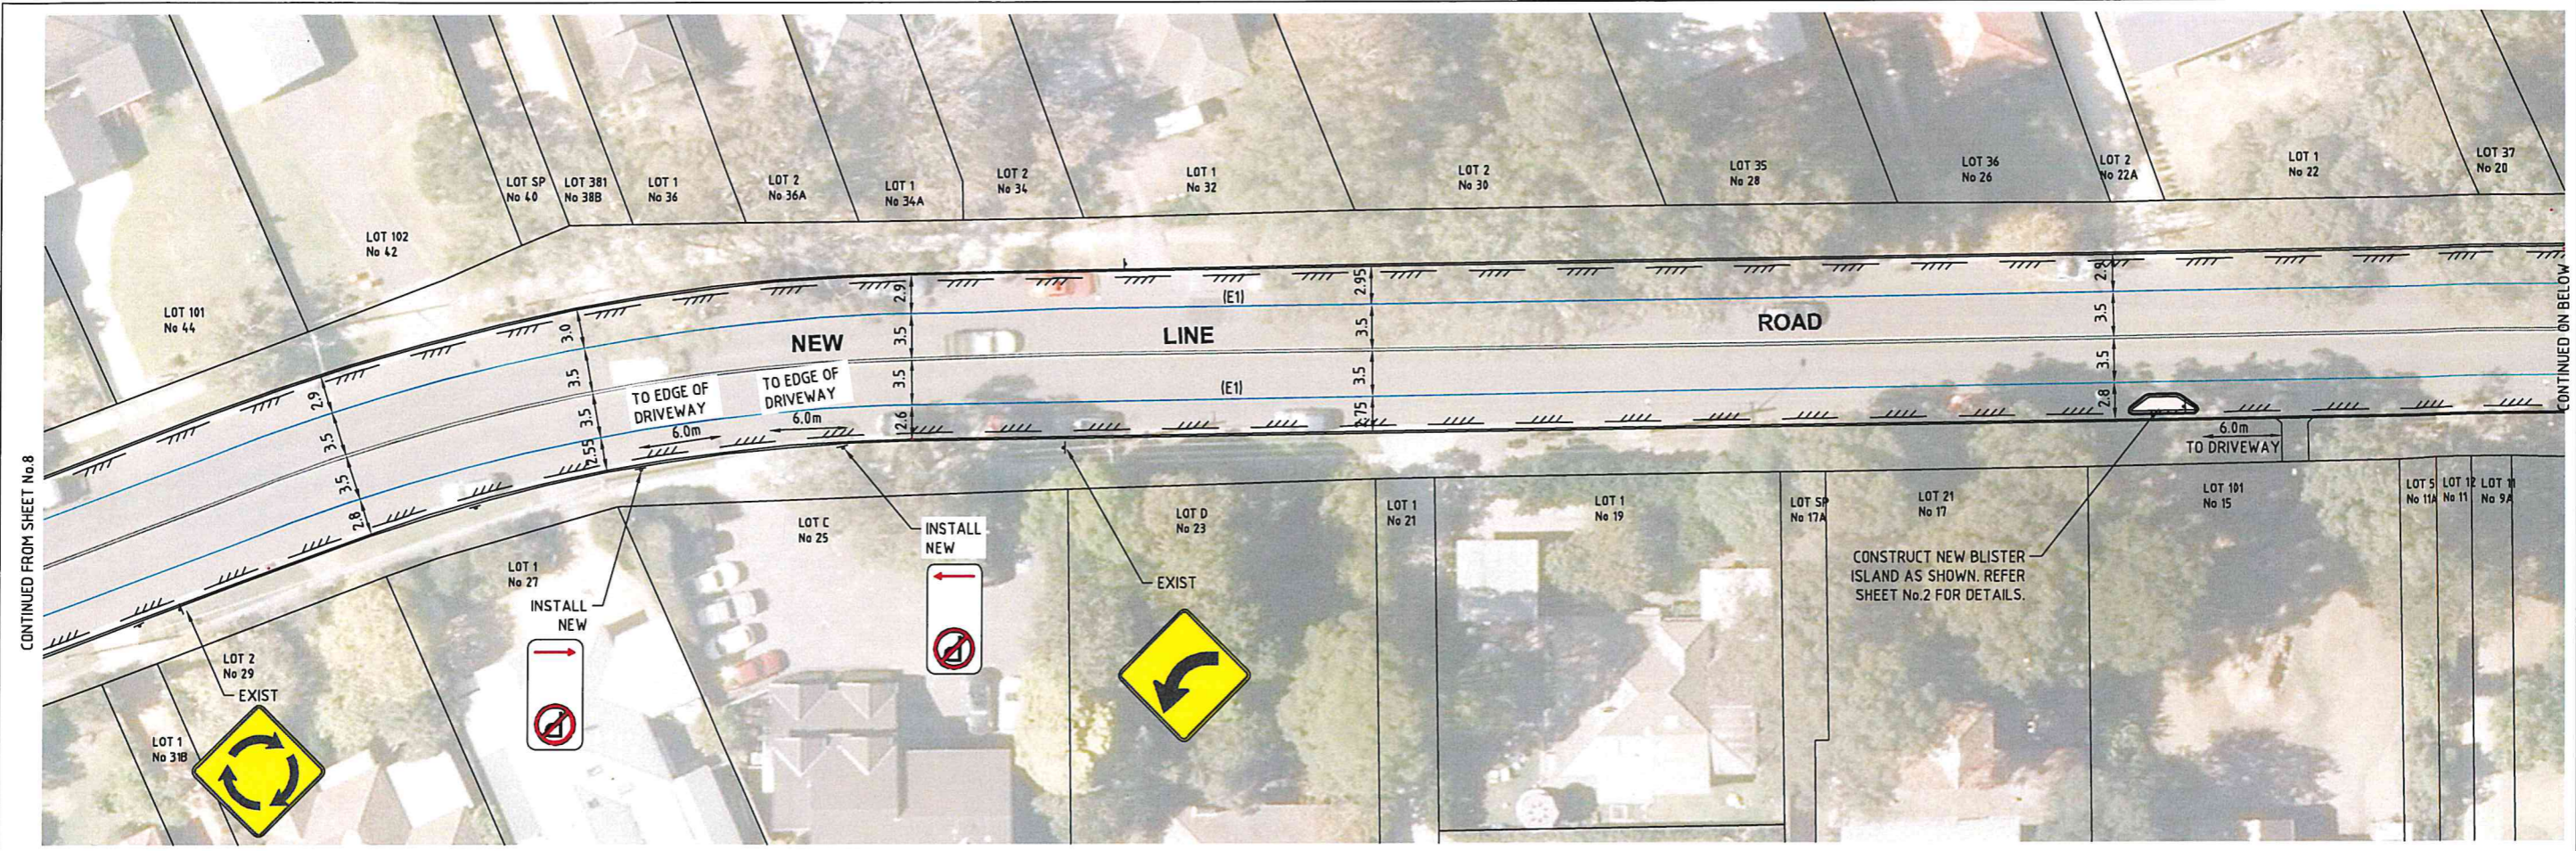

**Hornsby Shire Council
Design & Construction
Branch**

TELEPHONE: (02) 9947 6000
FACSIMILE: (02) 9647 6099

Authorized for release - Manager Design & Construction
Name: R. RAJCA Signed: Date:

Designer B RAJAKARUNA	Design Checked-Design Team Leader		
Drawn B RAJAKARUNA	Signed:		
Surveyor NA	NA	NA	AHD
	Field Book	Level Book	Datum
Project Identifier\CAD File Name			
H:\PROJECTS\New Line Road_TR_003471\Design\New Line Road Cherrybrook.dwg			
TRM Document Number			
D07578226			

1	ISSUED FOR CONSTRUCTION	M NOBLD		
Issue	Description	Name	Initial	Date
	Design not to be amended without authorisation by Manager Design & Construction			

Bar Scale

PLAN PRODUCED FROM AERIAL PHOTOGRAPH
APPROX SCALE 1:250


DRAFT
not for construction

**HORNSBY
SHIRE COUNCIL**
PO BOX 37, HORNSBY NSW 1530
DX 9656 HORNSBY

**NEW LINE ROAD, WEST PENNANT HILLS
TRAFFIC IMPROVEMENTS
BOUNDARY ROAD TO CASTLE HILL ROAD**

GENERAL WORKS, LINE MARKING & SIGNAGE PLAN
SHEET 5 OF 5

Project Number	100347	
Sheet of	9	11
Issue	1	
HSC Drawing Number	468.43	

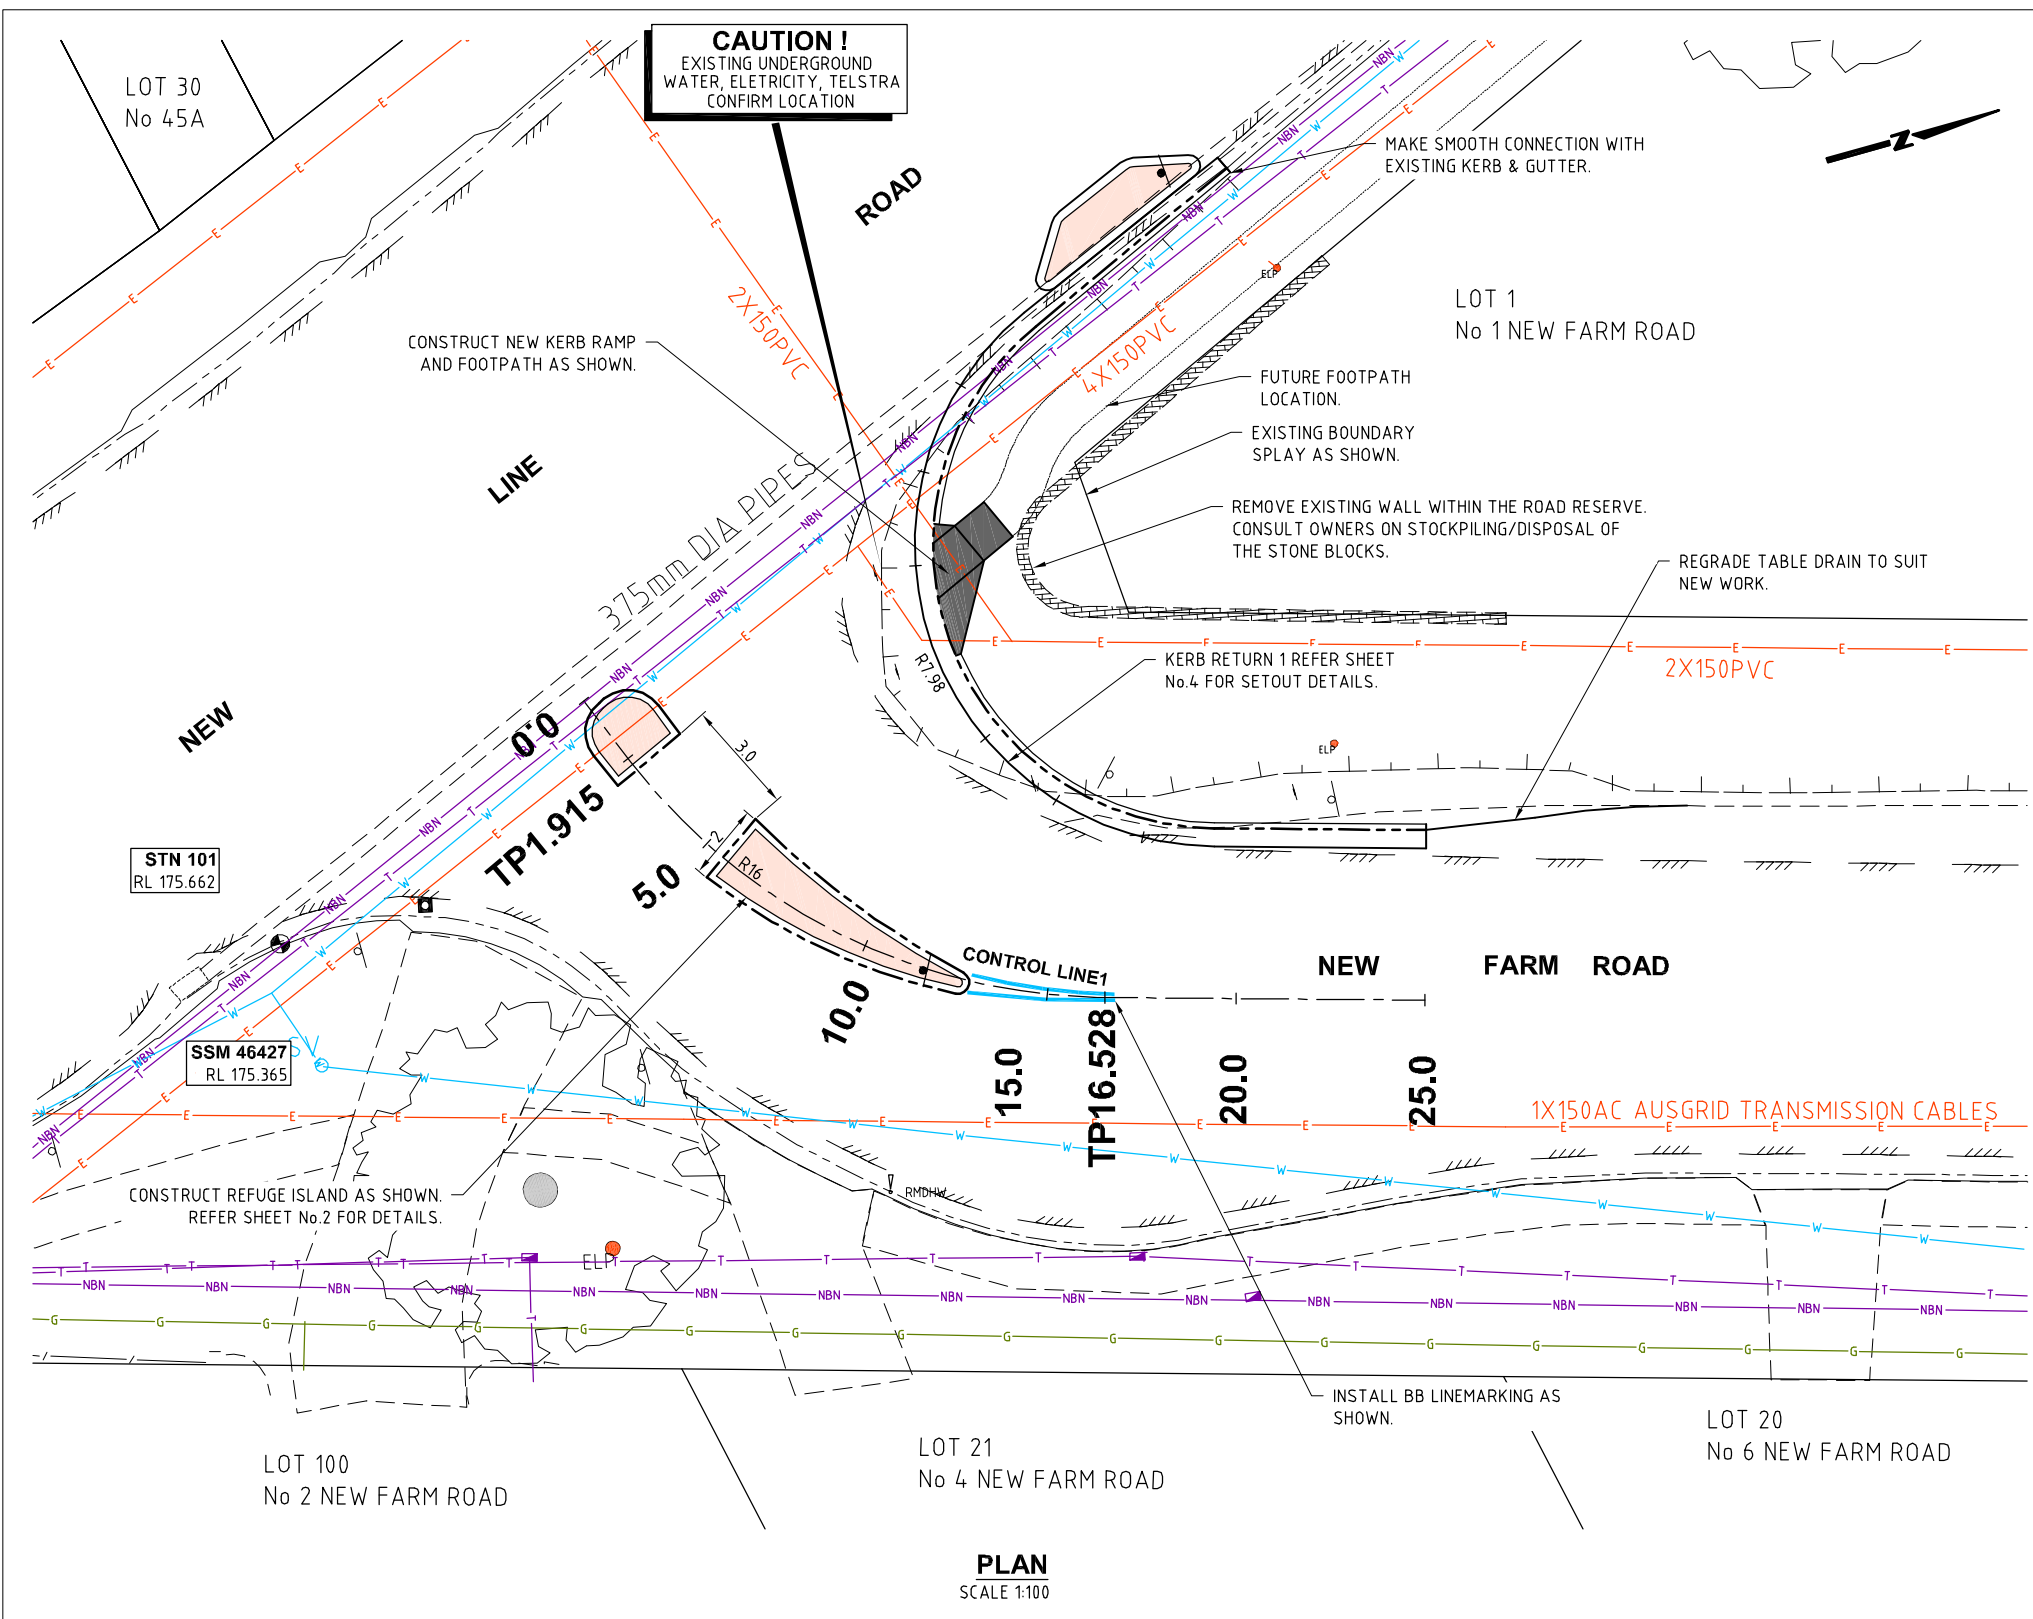

CAUTION!
EXISTING UNDERGROUND
WATER, ELECTRICITY, TELSTRA
CONFIRM LOCATION

Horizontal Geometry Data

Vertical Geometry Grade (%)
Vertical Grade Length (m)
Vertical Curve Length (m)
Vertical Curve Radius (m)
DATUM R.L.164.000

CH	IP	CH	IP	CH	IP
7.500	175.320	15.000	175.110	20.000	174.970
R-16m		R-16m		R-16m	
-2.267%		-2.8%		-1%	
7.5m		12.5m		4.333m	
L 15		L 10		L 10	
R 2812.5		R 555.556		R 555.556	
CUT / FILL DEPTH TO EXISTING		CUT / FILL DEPTH TO EXISTING		CUT / FILL DEPTH TO EXISTING	
CONTROL LINE		CONTROL LINE		CONTROL LINE	
FINISHED LEVEL		FINISHED LEVEL		FINISHED LEVEL	
EXISTING SURFACE LEVEL		EXISTING SURFACE LEVEL		EXISTING SURFACE LEVEL	
CONTROL LINE CHAINAGE		CONTROL LINE CHAINAGE		CONTROL LINE CHAINAGE	

LONGITUDINAL SECTION - CL1
SCALE 1:200 HOR
1:100 VERT

PLAN
SCALE 1:100

WARNING
BEWARE OF UNDERGROUND SERVICES
THE LOCATIONS OF UNDERGROUND SERVICES HAVE BEEN INTERPOLATED FROM KNOWN POSITIONS OF VALVES, MANHOLES ETC. AND/OR INFORMATION SUPPLIED BY SERVICE AUTHORITIES. NO RESPONSIBILITY IS TAKEN FOR THE ACCURACY OF THE INTERPOLATED INFORMATION SUPPLIED. ENSURE ALL SERVICES ARE ACCURATELY LOCATED PRIOR TO COMMENCEMENT OF WORK.

WARNING MAJOR AUSGRID TRANSMISSION CABLES IN THIS AREA. AUSGRID HAVE ADVISED THEY BE CONTACTED IF ENCROACHMENT DISTANCES ARE COMPROMISED.
PH: (02) 49519200 (AUSGRID)

REFER TO SHEET No.4 FOR SURVEY STATION & CL1 SETOUT DETAILS.

REFER TO SHEET No.8 FOR SIGNS & LINEMARKING DETAILS.

SURVEY MARKS:
NOTE: SURVEY MARKS MUST NOT BE DISTURBED. IF MARKS HAVE TO BE REMOVED COUNCIL'S PROPERTY SURVEYORS MUST TO BE CONTACTED & NOTIFIED A MINIMUM OF 24 HOURS IN ADVANCE.


Hornsby Shire Council
Design & Construction
Branch
TELEPHONE: (02) 9847 6666
FACSIMILE: (02) 9847 6999
Authorised for release - Manager Design & Construction
Name: R. RAJCA Signed: Date:

Designer B RAJAKARUNA	Design Checked-Design Team Leader Signed:				
Drawn B RAJAKARUNA	Drawing Checked Signed:				
Surveyor T PELL	NA Field Book	NA Level Book	AHD Datum		
Project Identifier\VCAD File Name H:\PROJECTS\New Line Road_TR_100347\Design\New Farm Road & New Line Road Cherrybrook.dwg		1	ISSUED FOR CONSTRUCTION	M NOBILO	
TRIM Document Number D07578226		Issue	Description	Name	Initial Date
Design not to be amended without authorisation by Manager Design & Construction					


Bar Scales
0 1 2 3 4 5m
0 2 4 6 8 10mH
SCALE 1:100 VERTICAL
1:200 HORIZONTAL
@ A1
HORNSBY SHIRE COUNCIL
PO BOX 37, HORNSBY NSW 1630
DX 9655 HORNSBY

NEW LINE ROAD, WESTPENNANT HILLS
TRAFFIC IMPROVEMENTS
BOUNDARY ROAD TO CASTLEHILL ROAD
GENERAL WORKS & SERVICES PLAN
NEW FARM ROAD INTERSECTION UPGRADE


Project Number 100347	Sheet of 10 11	Issue -
HSC Drawing Number 468.43		

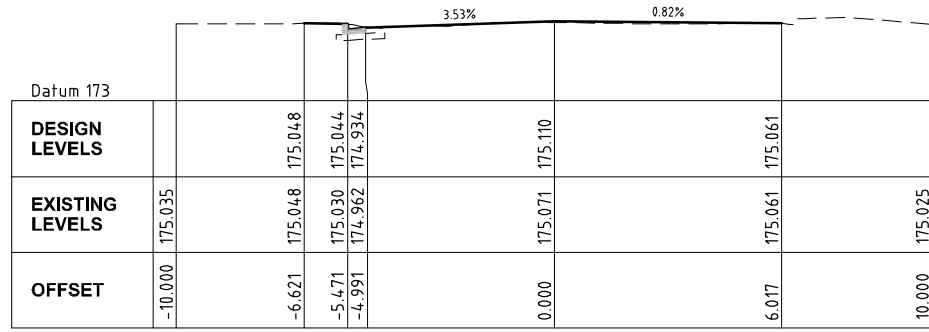


CH 15.000

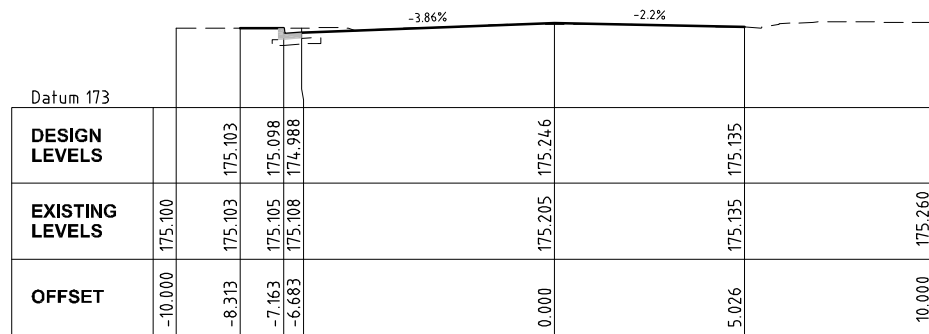


CH 10.000

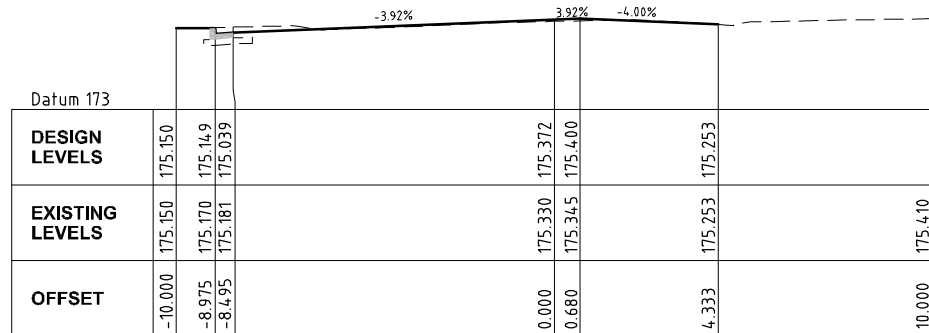


CH 5.000

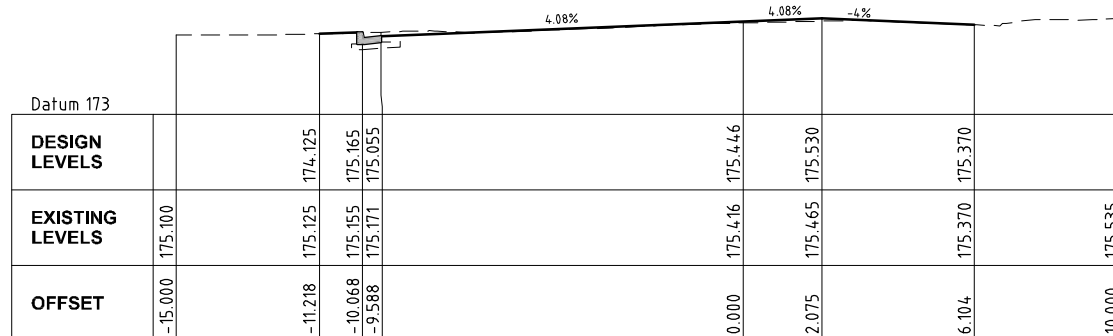


TP CH 1.915

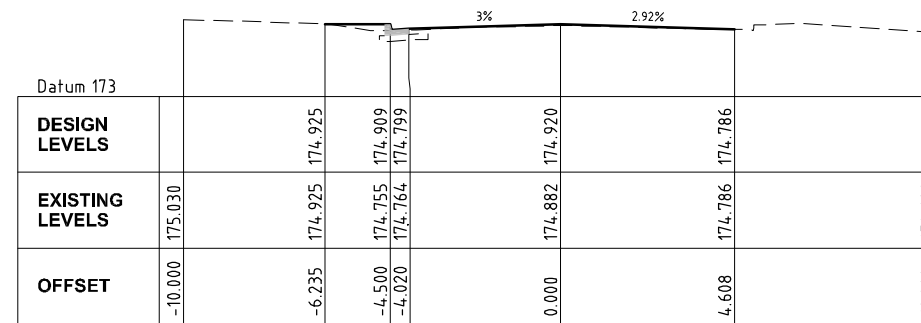

CH 25.000

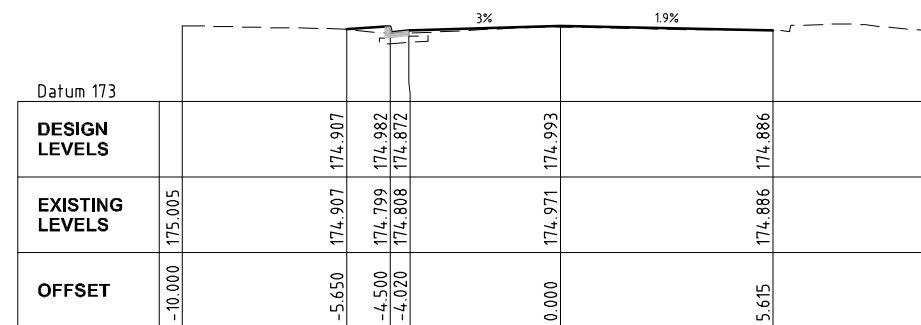


CH 20.000

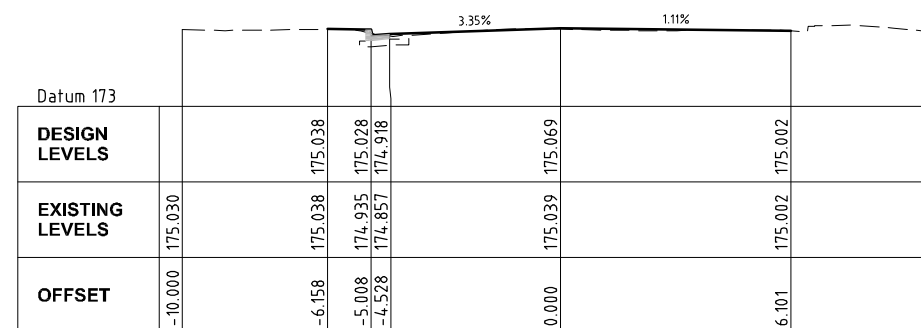

TP CH 16.528

CROSS SECTIONS
SCALE 1:100

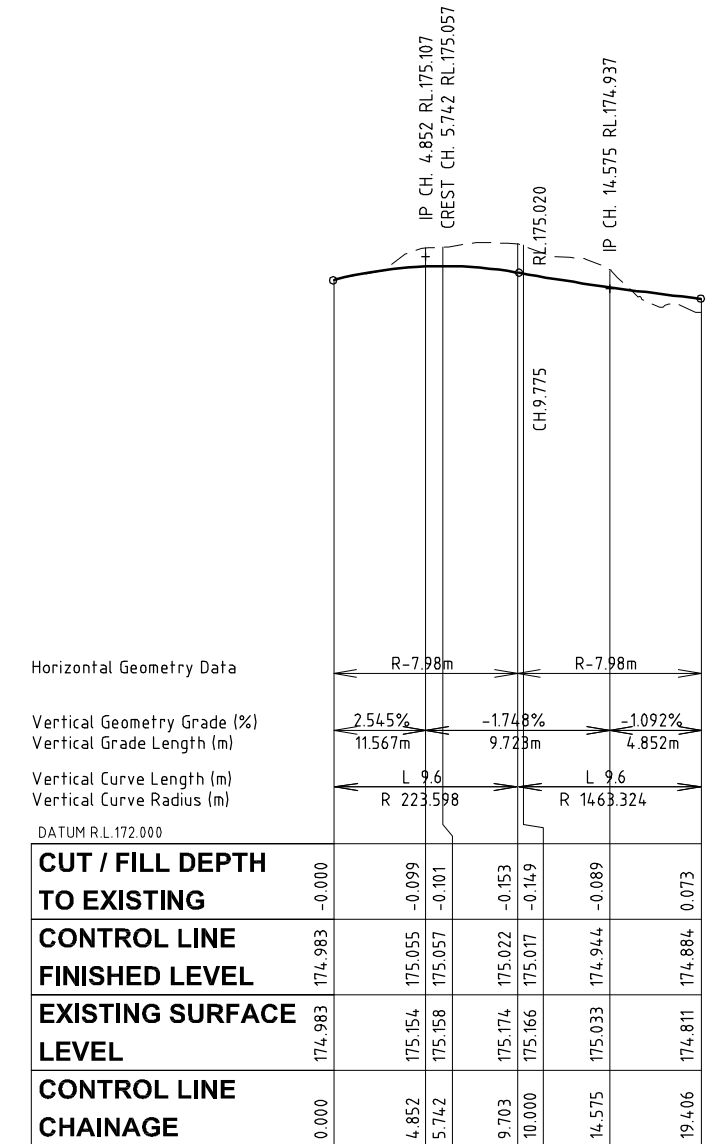

LONGITUDINAL SECTION - KERB RETURN 1

SCALE 1:200 HOR
1:20 VERT

Hornsby Shire Council Design & Construction Branch TELEPHONE: 021 9847 6666 FACSIMILE: 021 9847 6919 Authorised for release - Manager Design & Construction Name: R. RAJCA Signed: Date:	Designer B RAJAKARUNA Signed:	Design Checked-Design Team Leader Signed:	Drawn B RAJAKARUNA Signed:	Surveyor T PELL NA Field Book NA Level Book AHD Datum	Project Identifier\VCAD File Name H:\PROJECTS\New Line Road_TR_100347\Design\New Farm Road & New Line Road Cherrybrook.dwg	Bar Scales AS SHOWN DRAFT not for construction HORNSBY SHIRE COUNCIL PO BOX 37, HORNSBY NSW 1630 DX 9655 HORNSBY	NEW LINE ROAD, WESTPENNANT HILLS TRAFFIC IMPROVEMENTS BOUNDARY ROAD TO CASTLEHILL ROAD CL1 CROSS SECTIONS - CH1.915 TO CH25.0 & KERB RETURN 1 LONG SECTION	Project Number 100347 Sheet of 11 11 Issue - HSC Drawing Number 468.43
	TRIM Document Number D07578226	1 ISSUED FOR CONSTRUCTION Description Name Initial Date Design not to be amended without authorisation by Manager Design & Construction	DO NOT SCALE, USE FIGURED DIMENSIONS ONLY	HSC Drawing Number 468.43				