

# ARCADIA ROAD GALSTON PROPOSED SIGNS INSTALLATION GALSTON ROAD TO THOMAS ROAD



DESIGN/DRAWN	PROJECT NUMBER	DRAWING NUMBER	ISSUE
B RAJAKARUNA	NA	N/A	1
APPROVED	SHEET NUMBER	SCALE	DATE
R. ZARZYCKI	1 OF 7	1:200	14-05-2020

Traffic and Road Safety Branch


Hornsby Shire Council  
290 Peats Ferry Road, Hornsby  
PO Box 37, Hornsby NSW 1630

Telephone 9847 6666  
8.30am-5pm Monday to Friday

[hornsby.nsw.gov.au](http://hornsby.nsw.gov.au)

**ARCADIA ROAD, GALSTON  
PROPOSED SIGNS INSTALLATION**  
GALSTON ROAD TO THOMAS ROAD  
COVER SHEET



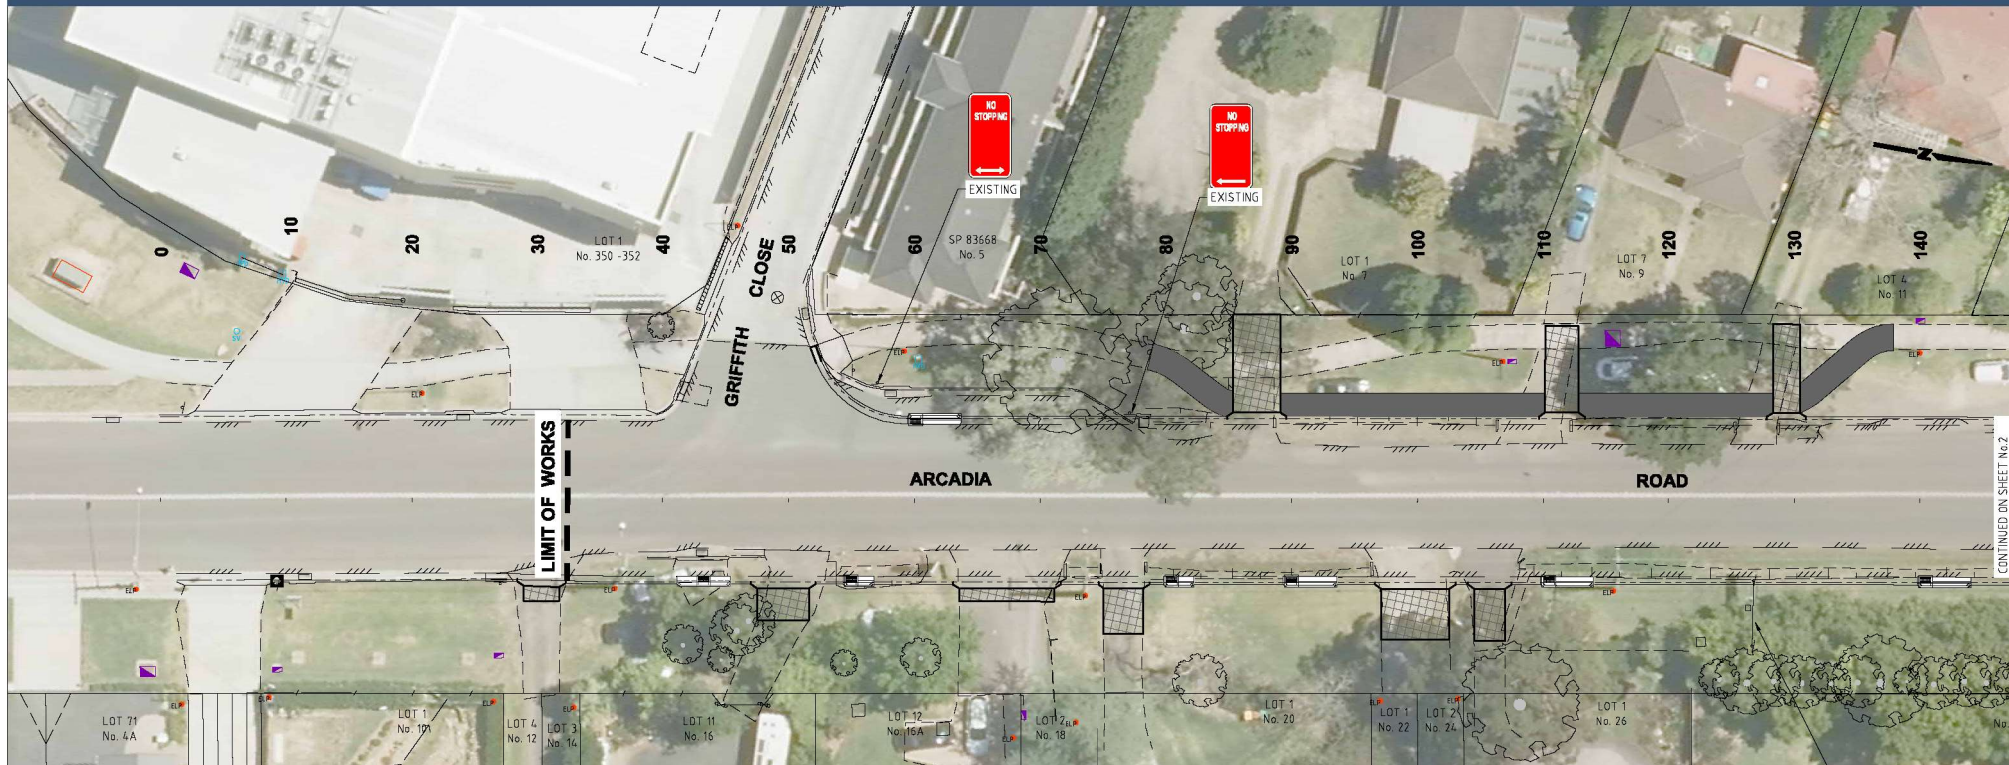

CONTINUED ON SHEET No.2

**SIGNAGE NOTES:**

1. ALL SIGNS & LINE MARKING TO BE INSTALLED IN ACCORDANCE WITH THE MANUAL OF UNIFORM TRAFFIC CONTROL DEVICES / AS1742 REQUIREMENTS.
2. THIS PLAN WAS APPROVED BY THE LOCAL TRAFFIC COMMITTEE REF No.
3. WHERE POSSIBLE EXISTING SIGNAGE IS TO BE CLEANED AND RELOCATED TO SUIT NEW WORK.
4. TEMPORARY 'CHANGED TRAFFIC CONDITIONS' (T1-23) SIGNS TO BE PLACED ON ALL APPROACHES 100m FROM LIMIT OF WORKS (TYPICAL) AT THE COMMENCEMENT OF WORKS UNTIL 6 MONTHS AFTER COMPLETION.

**LEGEND**

- EXISTING KERB & GUTTER.
- EXISTING EDGE OF BITUMEN.
- EXISTING TABLE DRAIN.
- EXISTING TOP OF BANK.
- EXISTING TREE.
- PROPOSED KERB & GUTTER.
- PROPOSED STORMWATER PIT.
- EXTENT OF PROPOSED FOOTPATH CONSTRUCTION (COLOUR: PLAIN CONCRETE).
- EXTENT OF PROPOSED DRIVEWAY RECONSTRUCTION REINSTATED WITH EXISTING OR MATCHING MATERIALS UNLESS NOTED OTHERWISE.
- EXISTING SIGN
- NEW SIGN
- EXISTING SIGN TO BE REMOVED

EXISTING INFORMATION SIGN

DESIGNED/DRAWN	PROJECT NUMBER	DRAWING NUMBER	ISSUE
B RAJAKARUNA		N/A	1
APPROVED	SHEET NUMBER	SCALE	DATE
R. ZARZYCKI	2 OF 7	1:200	14-05-2020

**Traffic and Road Safety Branch**

Hornsby Shire Council  
290 Peats Ferry Road, Hornsby  
PO Box 37, Hornsby NSW 1630


Telephone 9847 6666  
8.30am-5pm Monday to Friday

[hornsby.nsw.gov.au](http://hornsby.nsw.gov.au)

**ARCADIA ROAD, GALSTON  
PROPOSED SIGNS INSTALLATION  
GALSTON ROAD TO THOMAS ROAD  
PLAN - SHEET 1 OF 6**





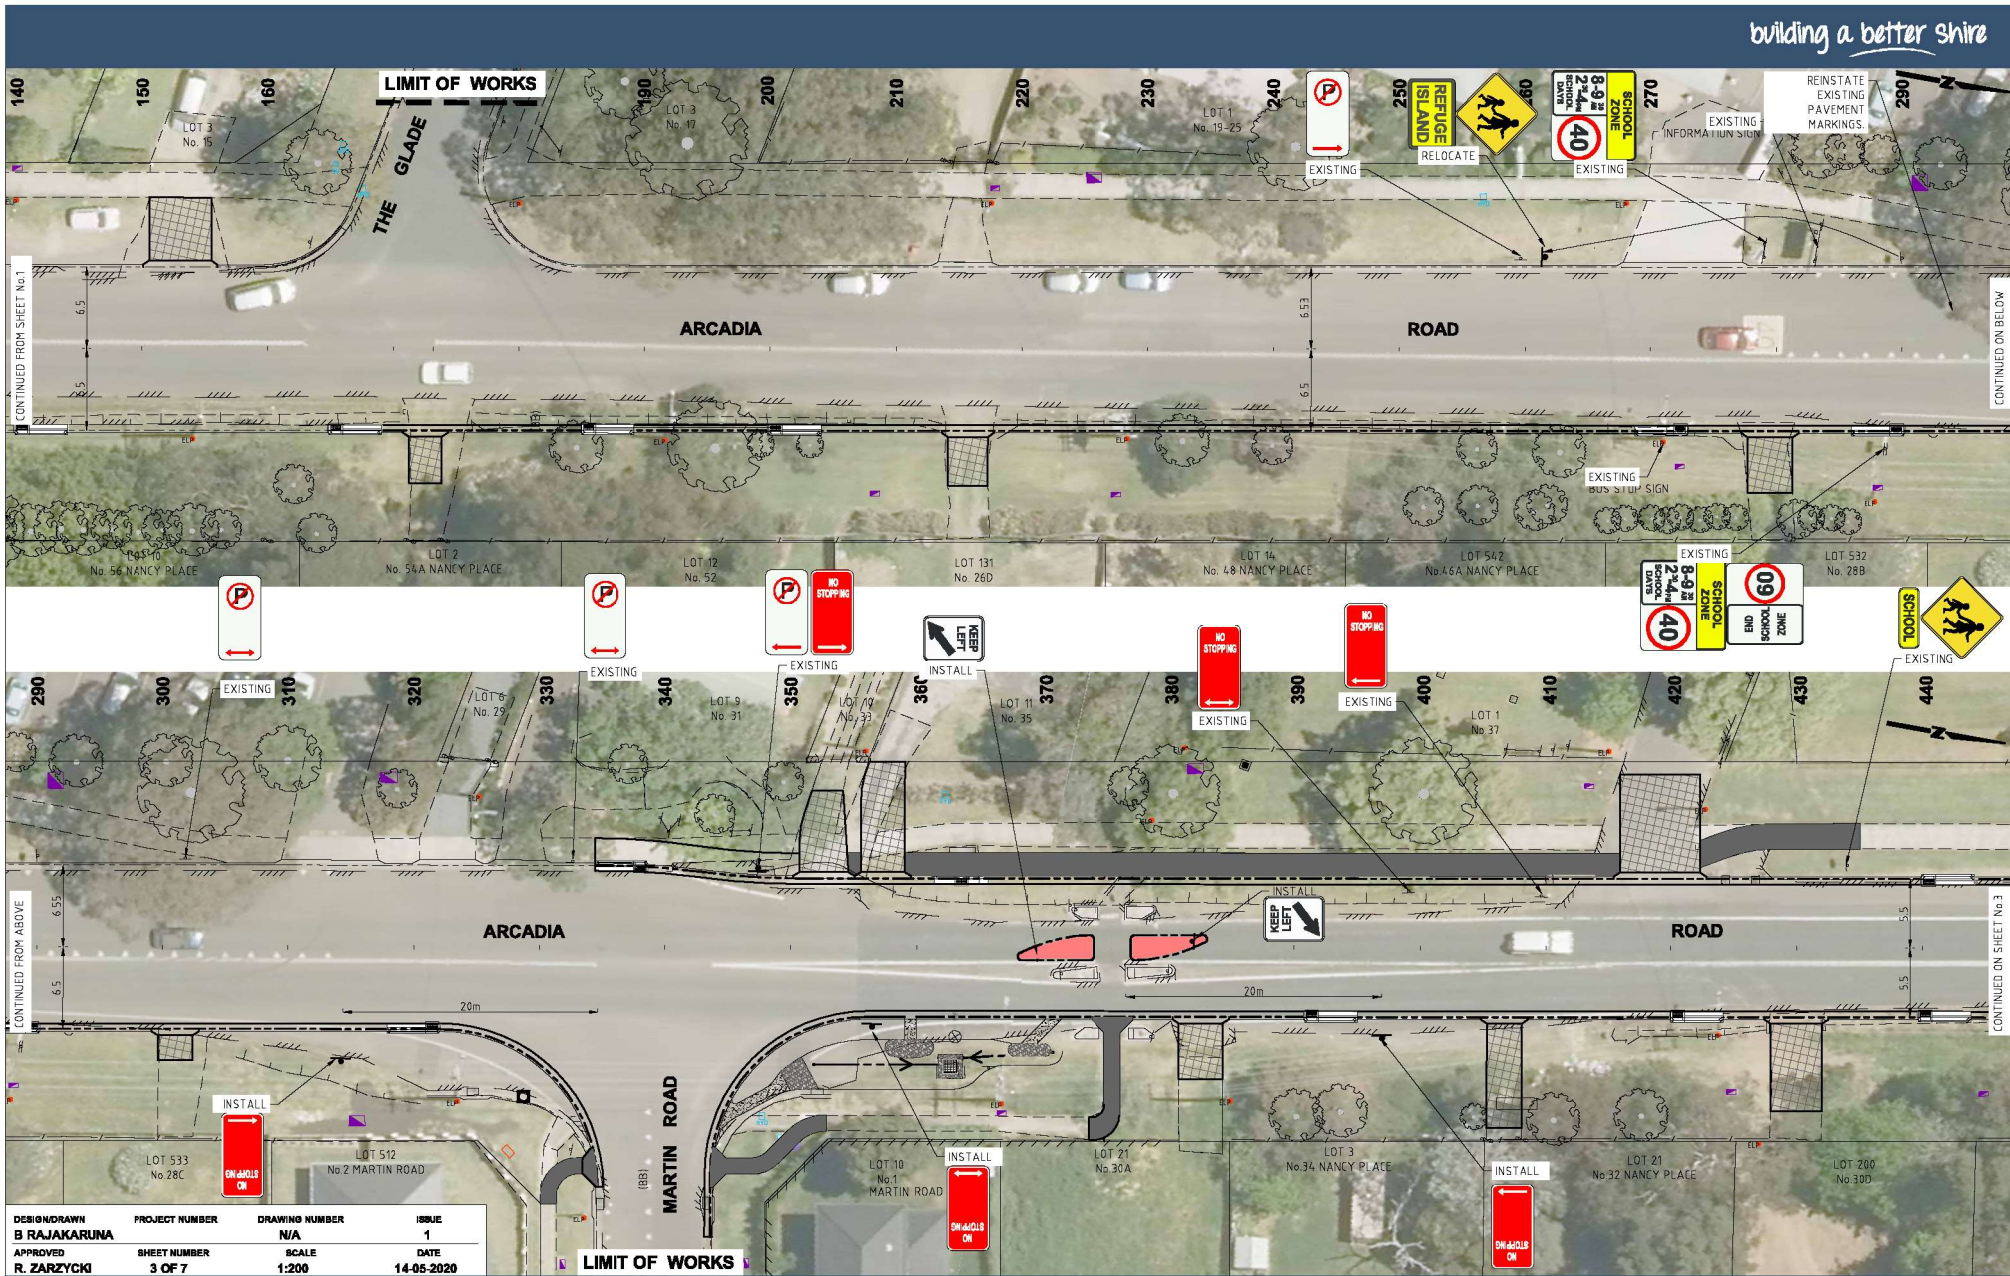


DESIGNED/DRAWN	PROJECT NUMBER	DRAWING NUMBER	ISSUE
B RAJAKARUNA		N/A	1
APPROVED	SHEET NUMBER	SCALE	DATE
R. ZARZYCKI	3 OF 7	1:200	14-05-2020

Traffic and Road Safety Branch  
 Hornsby Shire Council  
 290 Peats Ferry Road, Hornsby  
 PO Box 37, Hornsby NSW 1630  
 Telephone 9847 6666  
 8.30am-5pm Monday to Friday  
[hornsby.nsw.gov.au](http://hornsby.nsw.gov.au)

**ARCADIA ROAD, GALSTON  
 PROPOSED SIGNS INSTALLATION**  
 GALSTON ROAD TO THOMAS ROAD  
 PLAN - SHEET 2 OF 6



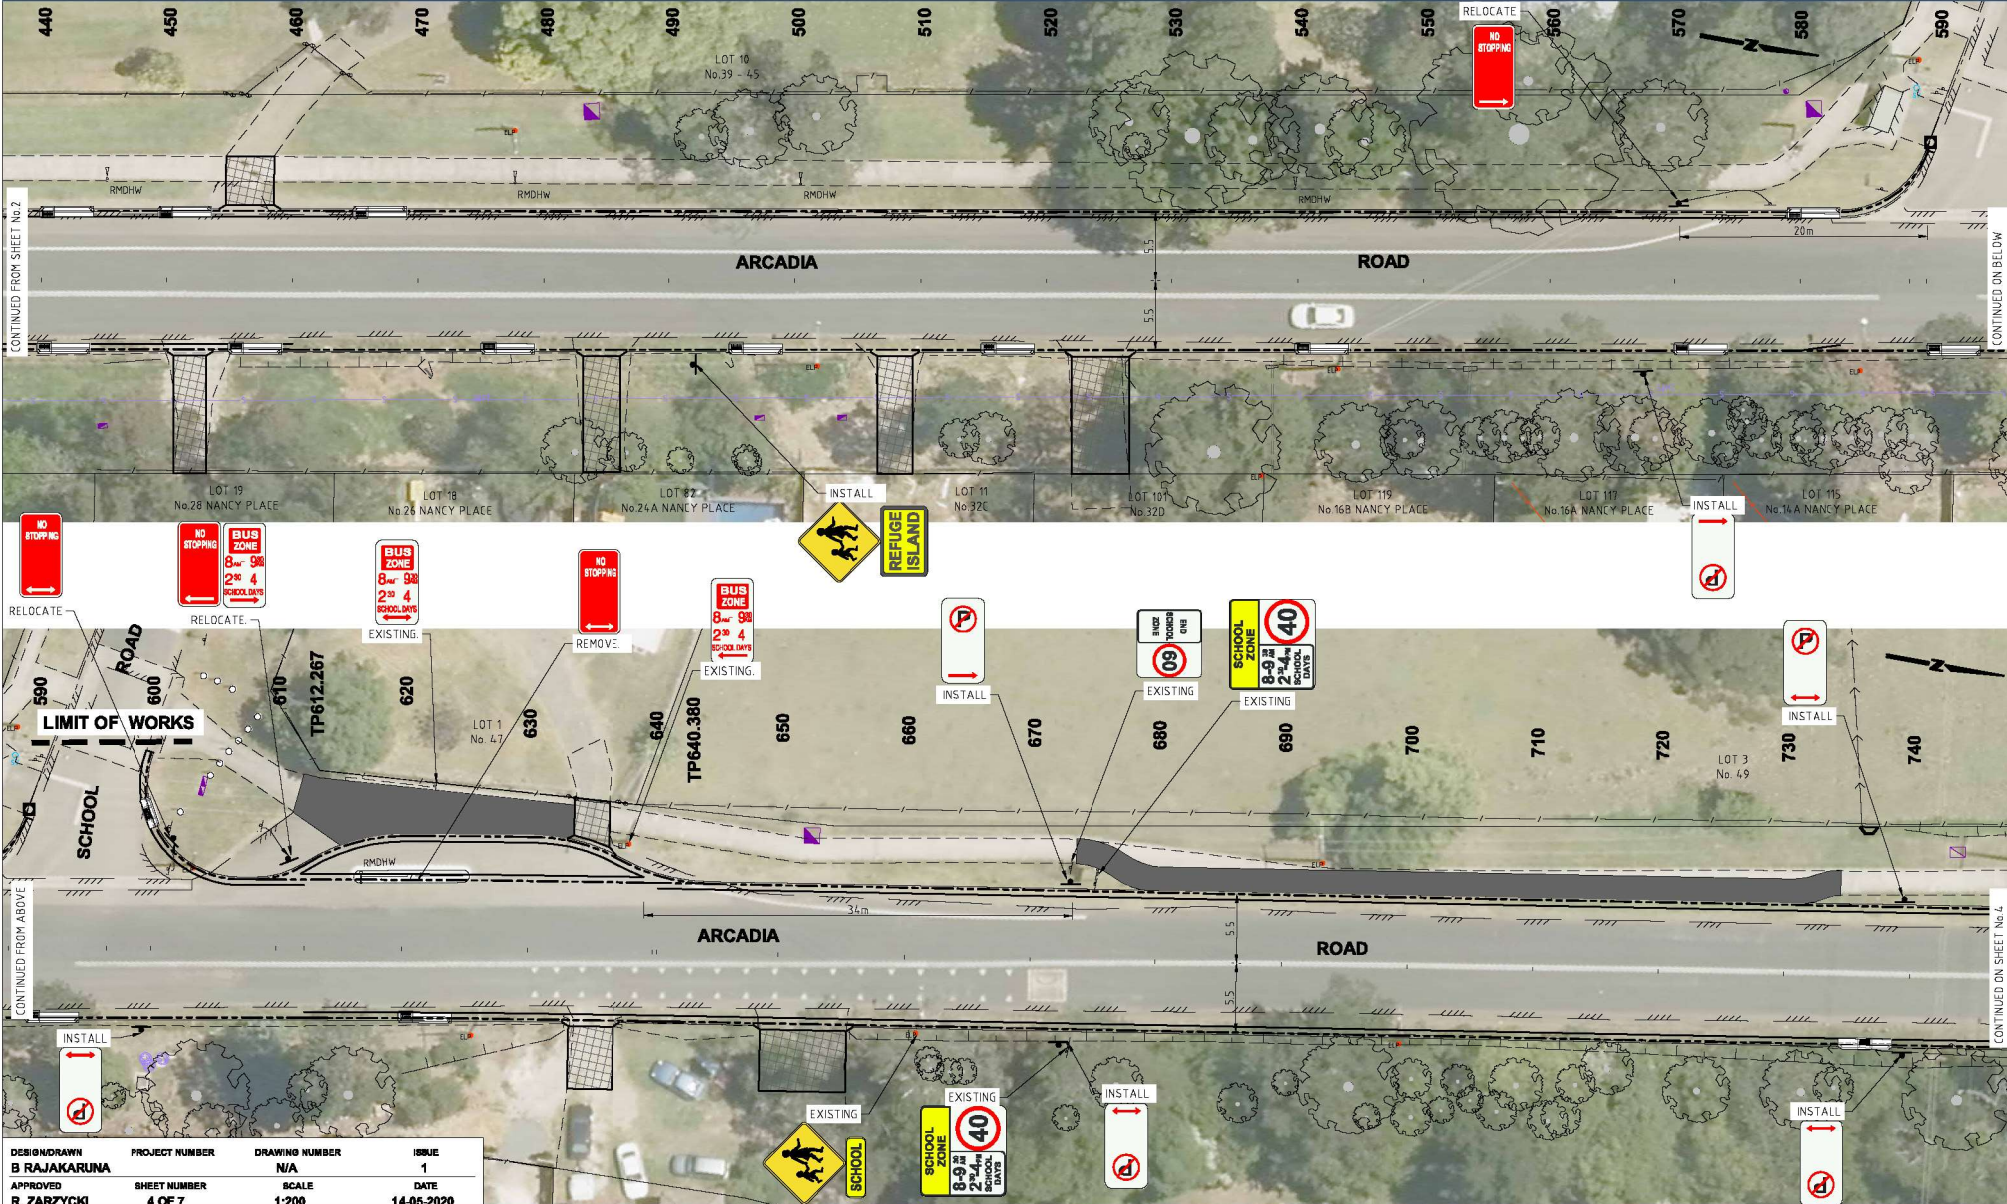

DESIGN/DRAWN	PROJECT NUMBER	DRAWING NUMBER	ISSUE
B RAJAKARUNA		N/A	1
APPROVED	SHEET NUMBER	SCALE	DATE
R. ZARZYCKI	4 OF 7	1:200	14-05-2020

Traffic and Road Safety Branch  
 Hornsby Shire Council  
 290 Peats Ferry Road, Hornsby  
 PO Box 37, Hornsby NSW 1630  
 Telephone 9847 6666  
 8.30am-5pm Monday to Friday  
[hornsby.nsw.gov.au](http://hornsby.nsw.gov.au)

**ARCADIA ROAD, GALSTON  
 PROPOSED SIGNS INSTALLATION**  
 GALSTON ROAD TO THOMAS ROAD  
 PLAN - SHEET 3 OF 6



CONTINUED FROM SHEET No. 2

CONTINUED ON BELOW

CONTINUED FROM ABOVE

CONTINUED ON SHEET No. 6



CONTINUED FROM SHEET No.3



DESIGNED/DRAWN <b>B RAJAKARUNA</b>	PROJECT NUMBER	DRAWING NUMBER <b>N/A</b>	ISSUE <b>1</b>
APPROVED <b>R. ZARZYCKI</b>	SHEET NUMBER <b>5 OF 7</b>	SCALE <b>1:200</b>	DATE <b>14-05-2020</b>

Traffic and Road Safety Branch  
 Hornsby Shire Council  
 290 Peats Ferry Road, Hornsby  
 PO Box 37, Hornsby NSW 1630  
 Telephone 9847 6666  
 8.30am-5pm Monday to Friday  
[hornsby.nsw.gov.au](http://hornsby.nsw.gov.au)

**ARCADIA ROAD, GALSTON  
 PROPOSED SIGNS INSTALLATION**  
 GALSTON ROAD TO THOMAS ROAD  
 PLAN - SHEET 4 OF 6




CONTINUED ON SHEET No.5

LOT 3 No. 49

LOT 3 No. 38



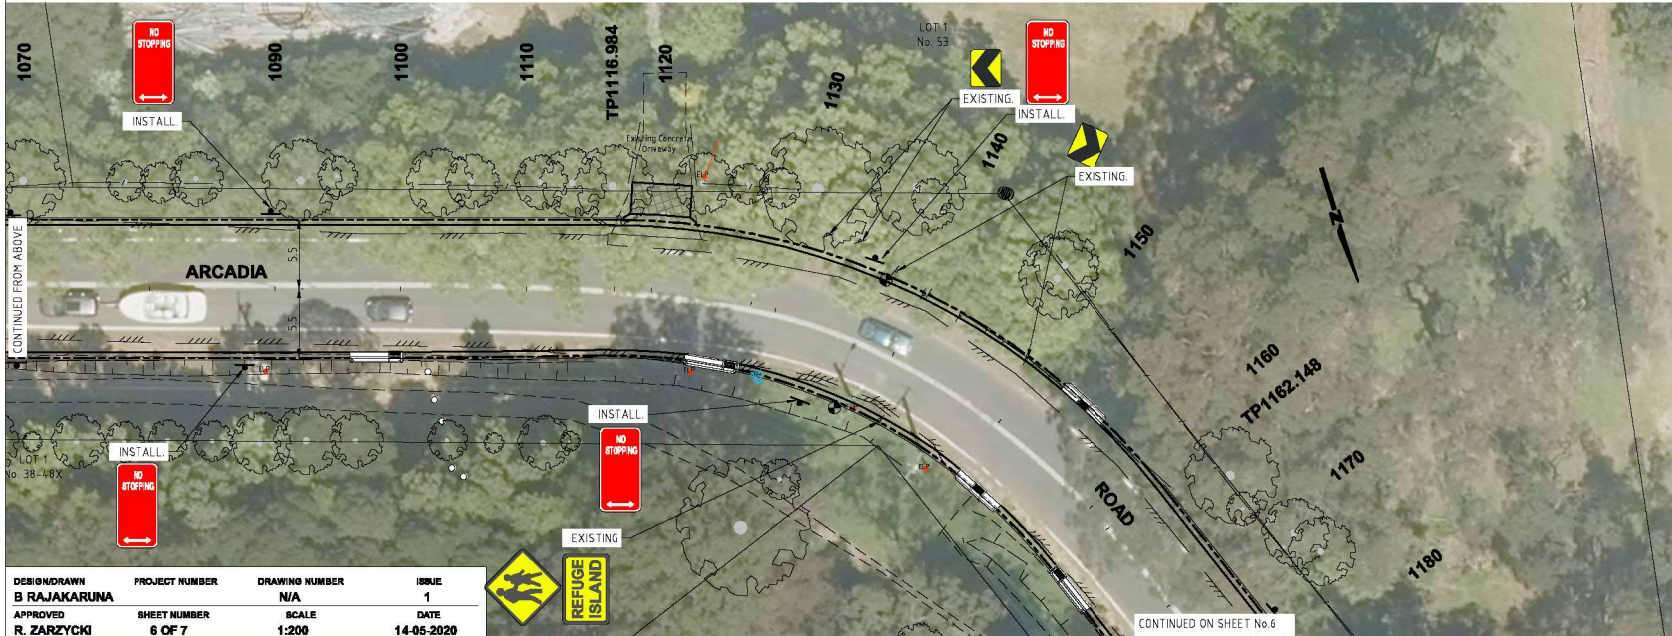

DESIGN/DRAWN	PROJECT NUMBER	DRAWING NUMBER	ISSUE
B RAJAKARUNA		N/A	1
APPROVED	SHEET NUMBER	SCALE	DATE
R. ZARZYCKI	6 OF 7	1:200	14-05-2020

**Traffic and Road Safety Branch**

Hornsby Shire Council  
 290 Peats Ferry Road, Hornsby  
 PO Box 37, Hornsby NSW 1630

Telephone 9847 6666  
 8.30am-5pm Monday to Friday

[hornsby.nsw.gov.au](http://hornsby.nsw.gov.au)

**ARCADIA ROAD, GALSTON  
 PROPOSED SIGNS INSTALLATION**  
 GALSTON ROAD TO THOMAS ROAD  
 PLAN - SHEET 5 OF 6





DESIGN/DRAWN	PROJECT NUMBER	DRAWING NUMBER	ISSUE
B RAJAKARUNA		N/A	1
APPROVED	SHEET NUMBER	SCALE	DATE
R. ZARZYCKI	7 OF 7	1:200	14-05-2020

Traffic and Road Safety Branch  
 Hornsby Shire Council  
 290 Peats Ferry Road, Hornsby  
 PO Box 37, Hornsby NSW 1630  
 Telephone 9847 6666  
 8.30am-5pm Monday to Friday  
[hornsby.nsw.gov.au](http://hornsby.nsw.gov.au)

**ARCADIA ROAD, GALSTON  
 PROPOSED SIGNS INSTALLATION**  
 GALSTON ROAD TO THOMAS ROAD  
 PLAN - SHEET 6 OF 6

