

SafeWay
Traffic Management Solutions

Location : 19 Old Berowra Road Hornsby
Company : HOFLY CONSTRUCTION PTY LTD.
Council : Hornsby Shire.
TCP Endorsed By : Dennis Dandolo
Design & Audit # 0051981629
Expiry Date : 05.04.2022

Signature : 

Filename :

A: Suite 450, 29 Smith Street, Parramatta 2150 NSW
P: 1800 987 891
F: (02) 9633 0494
M: 0433 329 290
E: dennis.dandolo@safewaytms.com.au
W: www.safewaytms.com.au
USD Reference# : 133/G10
Scale : NTS
Revision : 1.0
Prepared Date : 09.11.2020
TCP Author : Dennis Dandolo
Design & Audit # 0051981629
Expiry Date : 05.04.2022

Signature : 

- 1. SCOPE OF WORKS**
Demolition of existing dwelling-house, construction of 5 attached two storey townhouses with basement car parking and Torrens Title subdivision into five lots.
- 2. TRAFFIC MANAGEMENT LOGISTICS**
Certified Traffic Controllers will assist with truck arrivals and departures implementing stop/slow procedures as required. Pedestrian and cyclists safety will be a priority at all times.


- 3. SCHEDULE OF WORKS**
TBA By HOFLY CONSTRUCTION PTY LTD.

4. COMPLIANCE
When installed as per the plan, signage will be in accordance with Roads and Maritime Services | 27 July 2018 Document No | RMG 18.898 | Version No 5.0

TCP-Works Zone.



ALL TRAFFIC MANAGEMENT PLANS ARE COPYRIGHT/PROPERTY OF SAFEWAY TMS AND ARE NOT TRANSFERABLE UNLESS AUTHORIZED BY SAFEWAY TMS

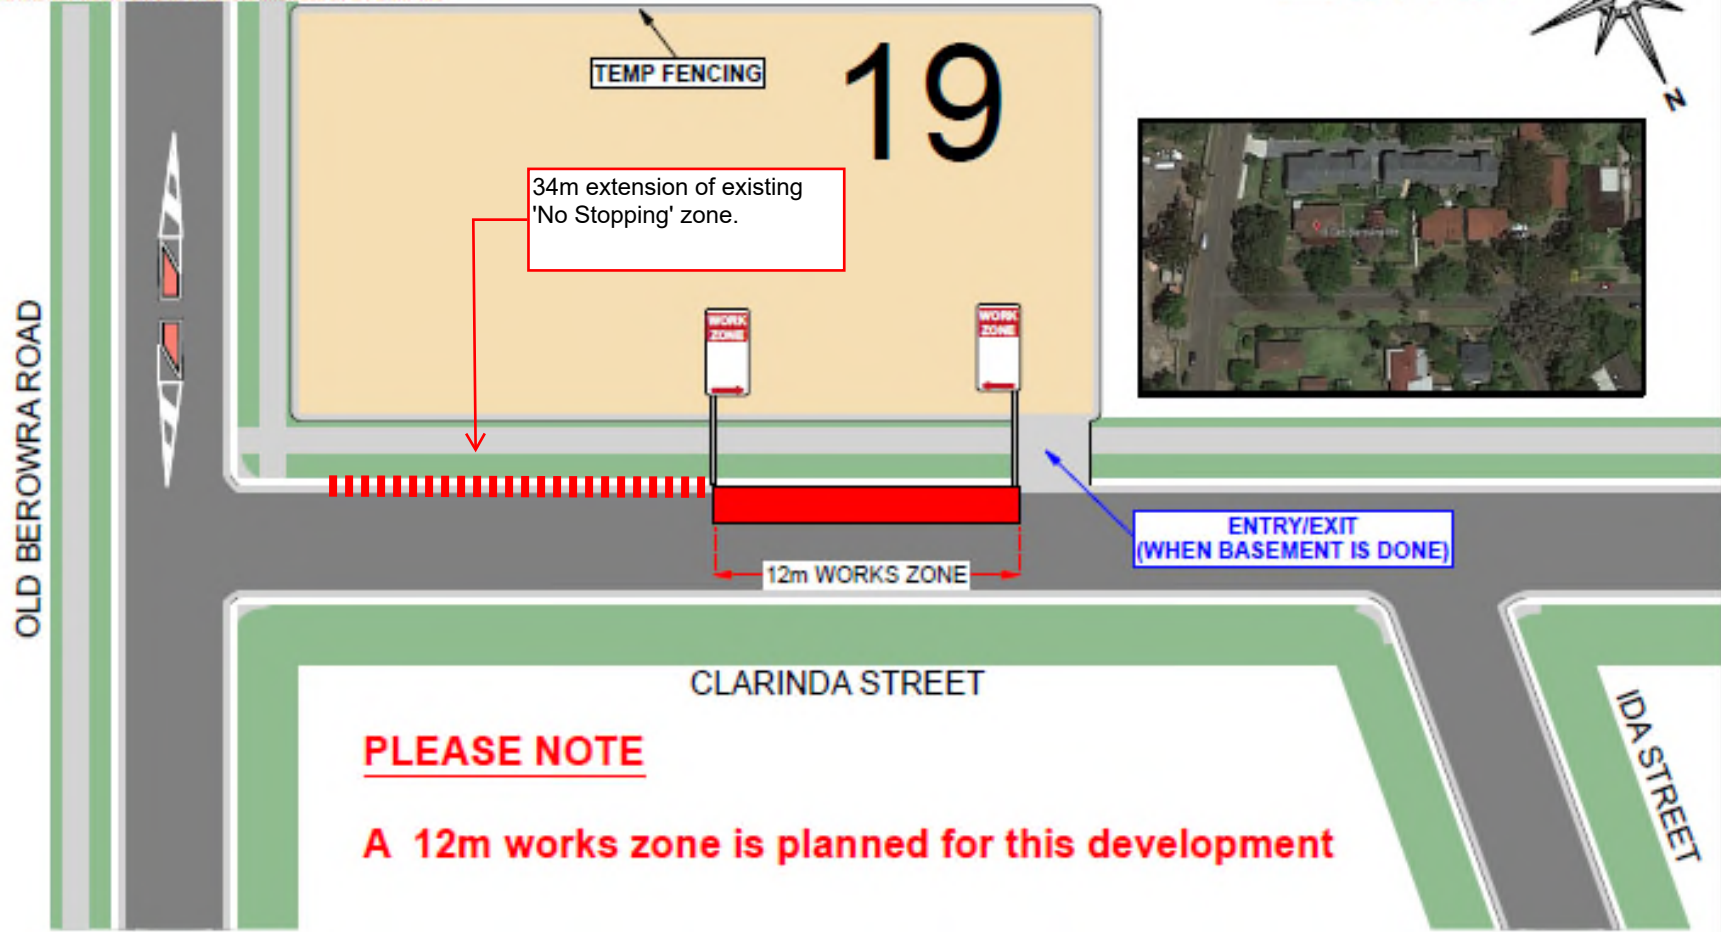

PLEASE NOTE

A 12m works zone is planned for this development