


PRELIMINARY
NOT FOR CONSTRUCTION
ISSUED FOR INFORMATION ONLY



PRELIMINARY
NOT FOR CONSTRUCTION
ISSUED FOR INFORMATION ONLY

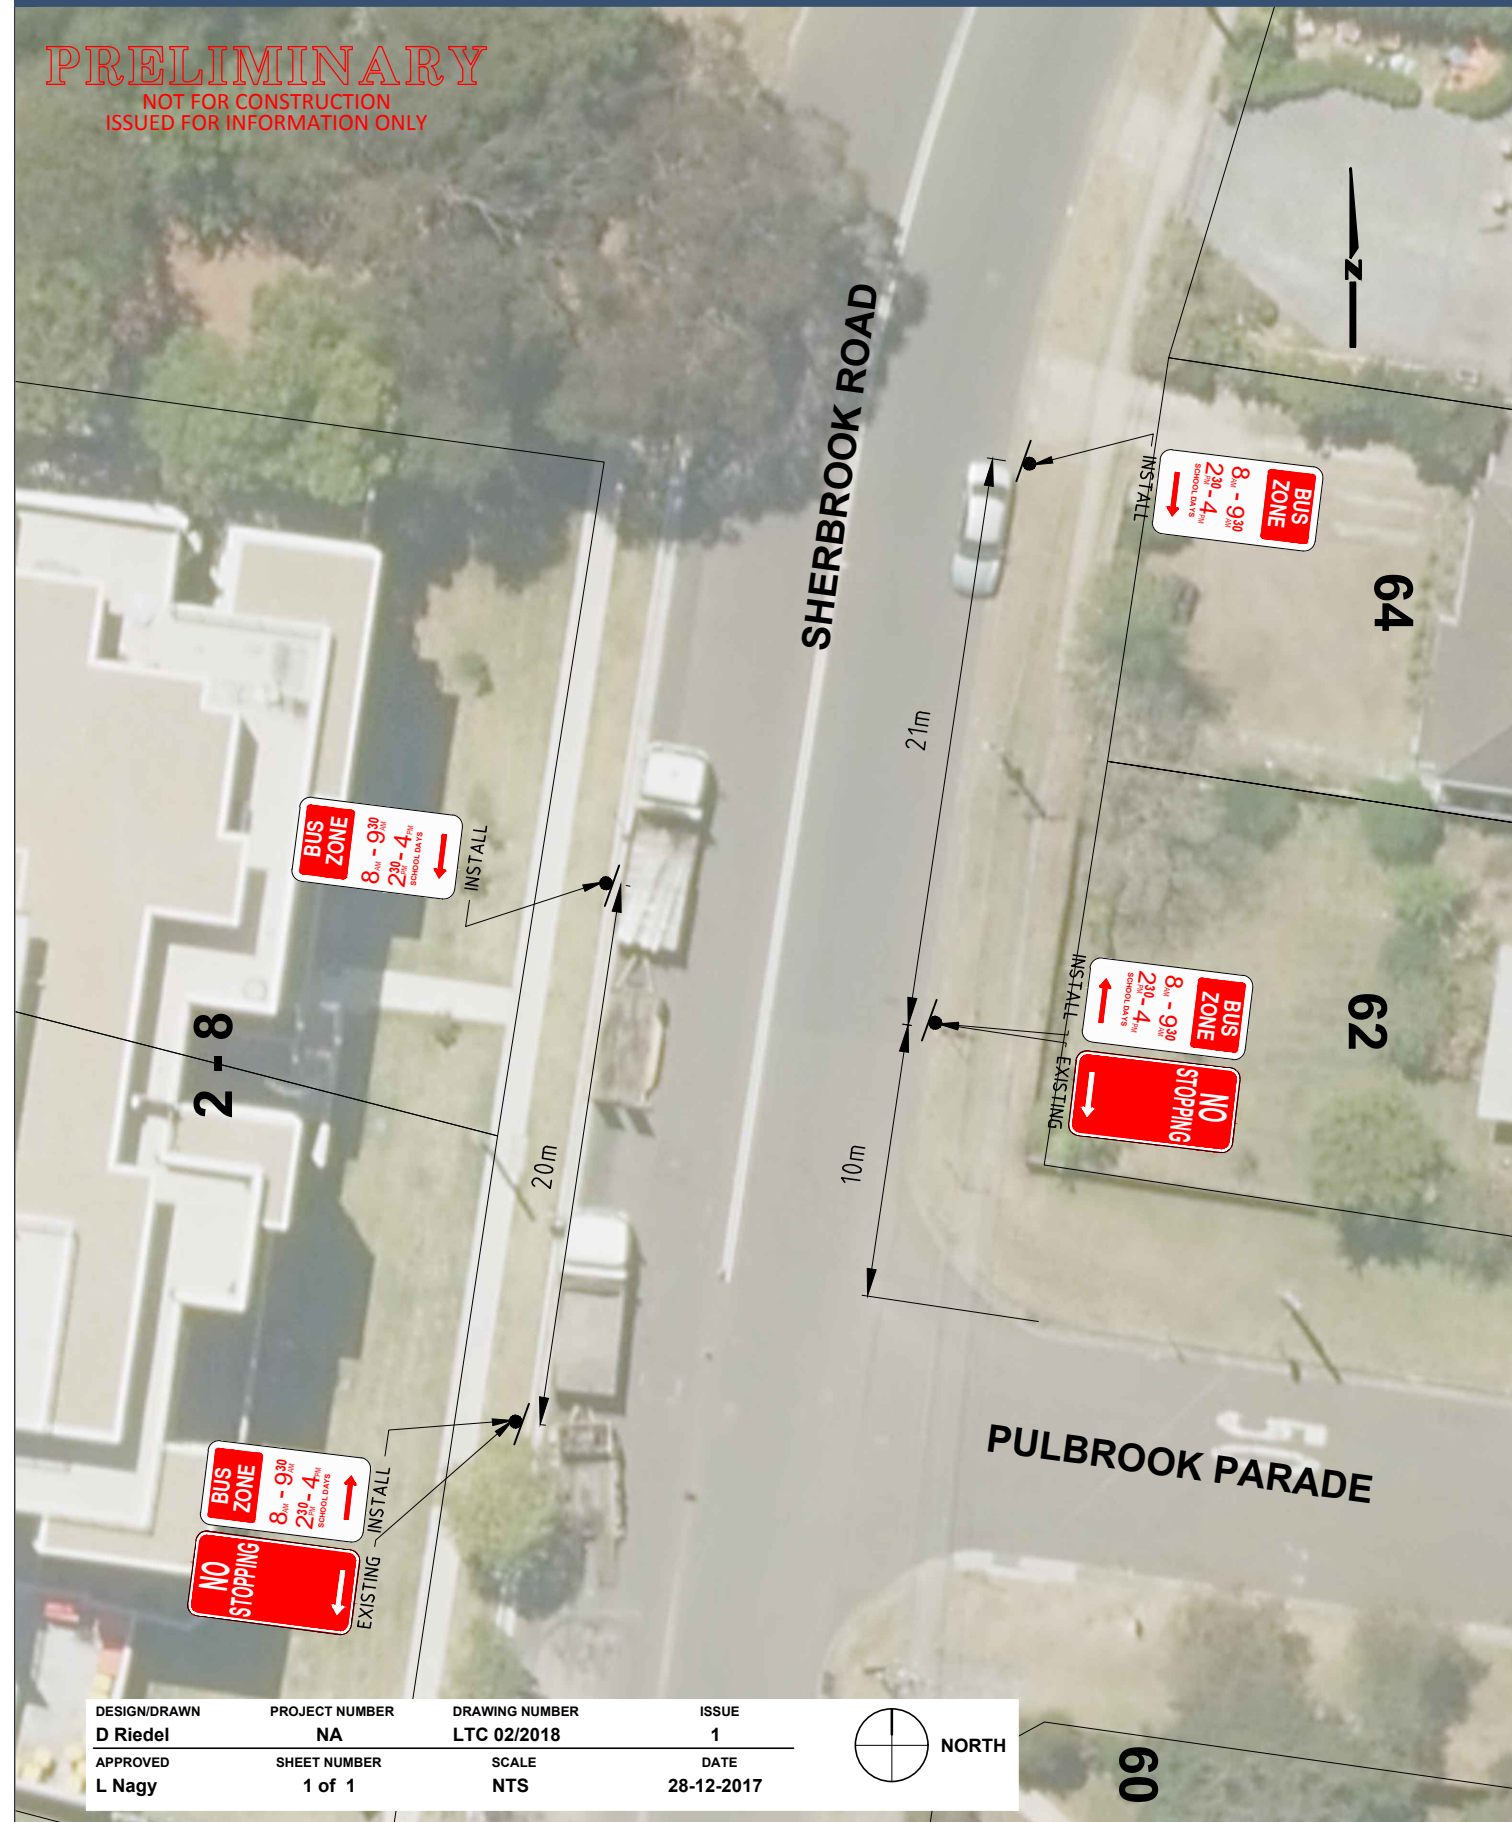

DESIGN/DRAWN	PROJECT NUMBER	DRAWING NUMBER	ISSUE
D Riedel	NA	LTC 02/2018	1
APPROVED	SHEET NUMBER	SCALE	DATE
L Nagy	1 of 1	NTS	28-12-2017