



DESIGN/DRAWN A Yang	PROJECT NUMBER N/A	DRAWING NUMBER LTC 13/2020	ISSUE 1
APPROVED R Zarzycki	SHEET NUMBER 1 of 2	SCALE NTS	DATE 12-05-2020




**NEUTRAL ROAD AND CLARKE ROAD, HORNSBY**  
**PROPOSED INSTALLATION OF NO STOPPING ZONES AND BUS ZONES**  
 PLAN

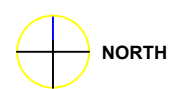

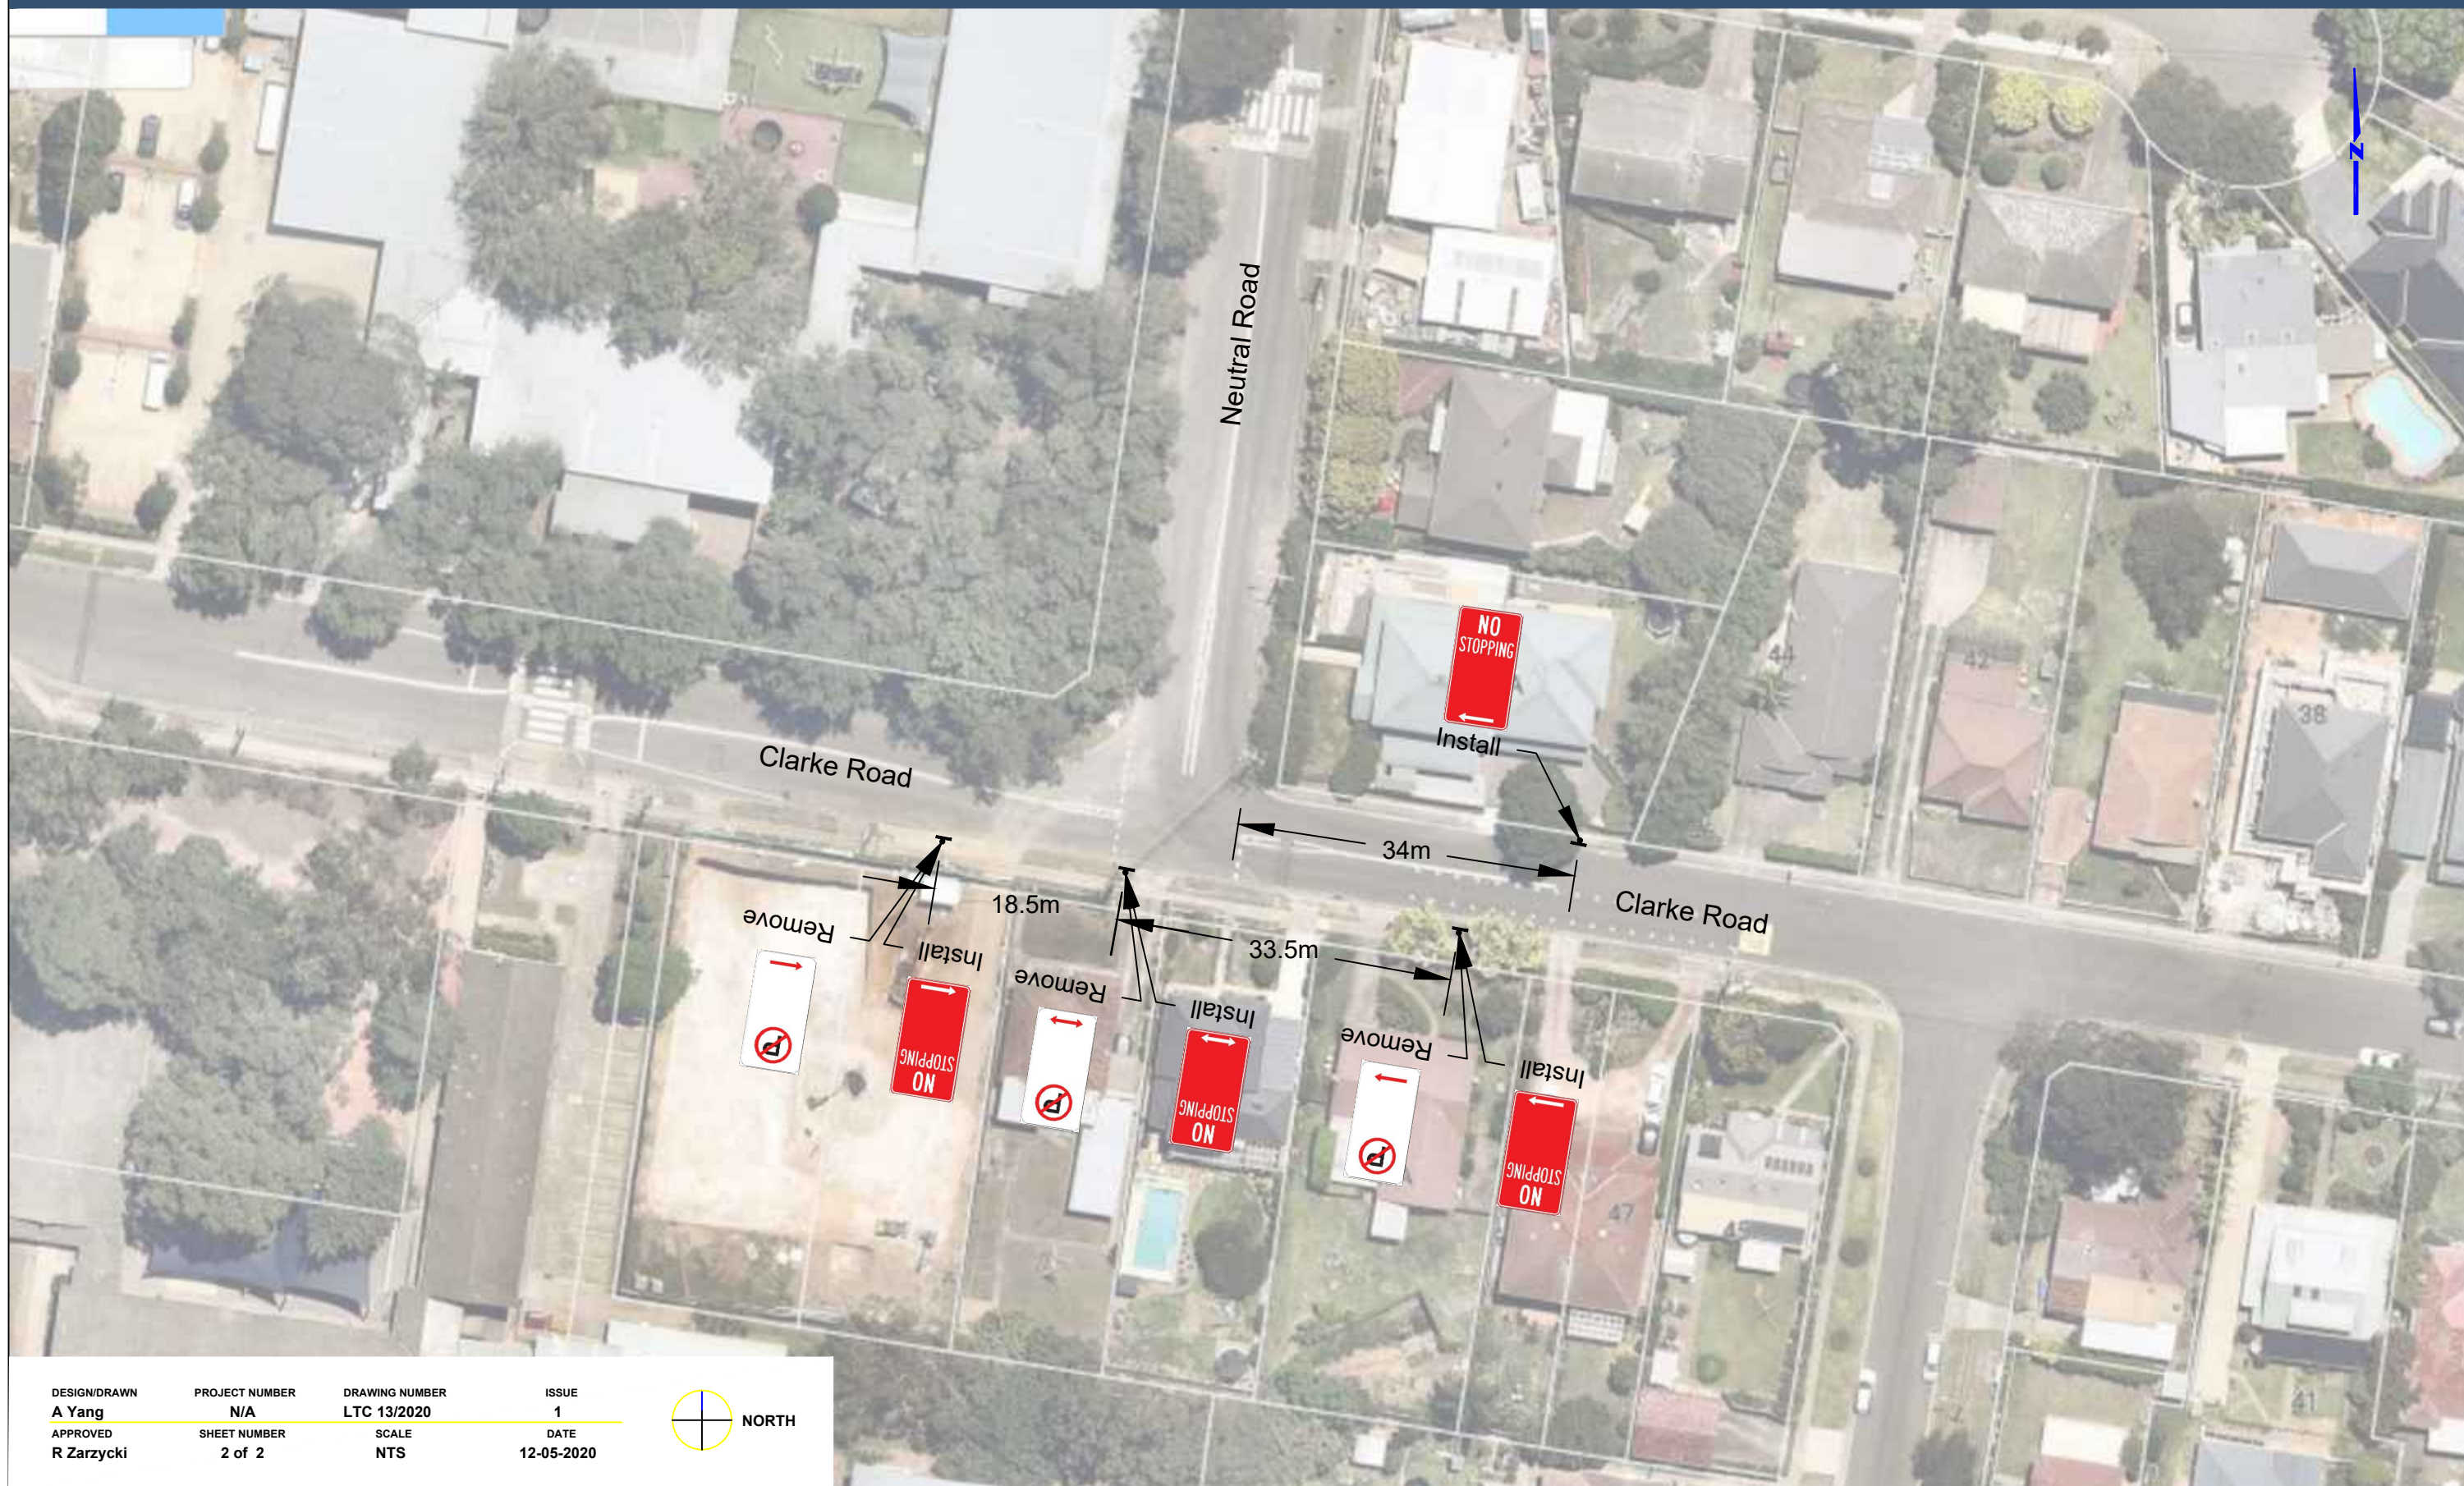

DESIGN/DRAWN A Yang	PROJECT NUMBER N/A	DRAWING NUMBER LTC 13/2020	ISSUE 1
APPROVED R Zarzycki	SHEET NUMBER 2 of 2	SCALE NTS	DATE 12-05-2020

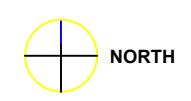

**NEUTRAL ROAD AND CLARKE ROAD, HORNSBY**  
**PROPOSED INSTALLATION OF NO STOPPING ZONES AND BUS ZONES**  
 PLAN

Traffic and Road Safety Branch  
 Hornsby Shire Council  
 296 Peats Ferry Road, Hornsby  
 PO Box 37, Hornsby NSW 1630  
 Telephone 9847 6666  
 8.30am-5pm Monday to Friday  
 hornsby.nsw.gov.au

