


PLAN



PLAN

DESIGN/DRAWN D. TAMANG	PROJECT NUMBER 100926	DRAWING NUMBER LTC	ISSUE 1
APPROVED R. ZARZYCKI	SHEET NUMBER 1 OF 1	SCALE 1:250	DATE 27-01-2022

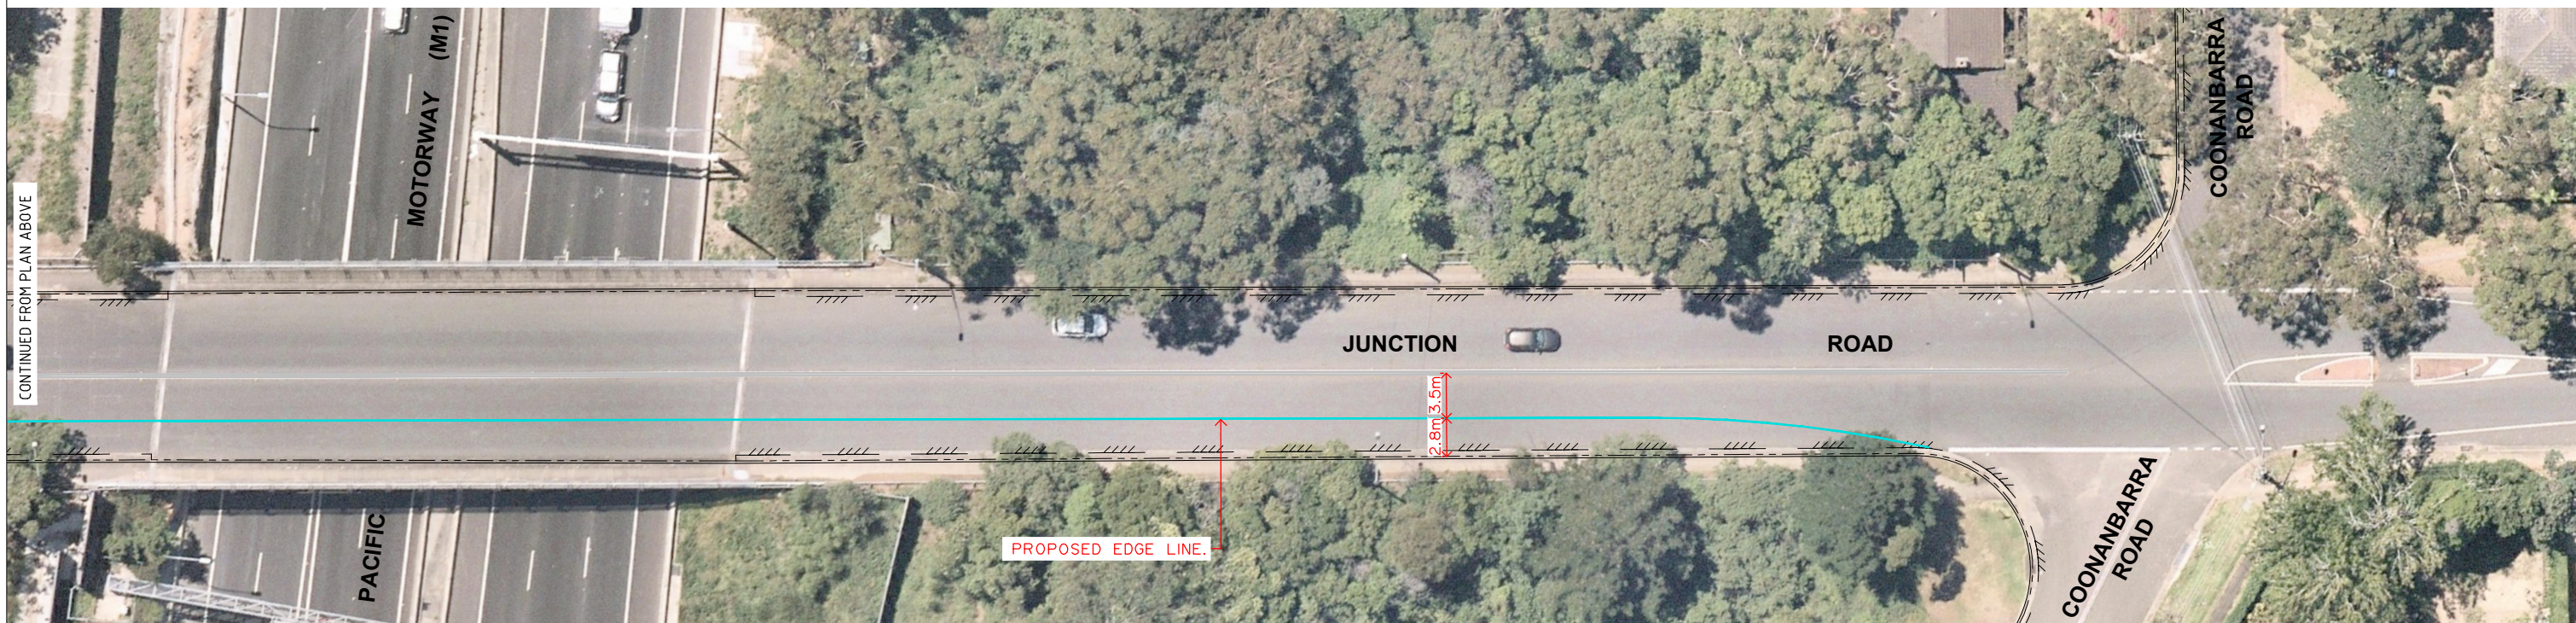

PRELIMINARY
NOT FOR CONSTRUCTION
ISSUED FOR INFORMATION ONLY

Traffic and Road Safety Branch
Hornsby Shire Council
296 Peats Ferry Road, Hornsby
PO Box 37, Hornsby NSW 1630

Telephone 9847 6666
8.30am-5pm Monday to Friday
hornsby.nsw.gov.au

**EDGEWORTH DAVID AVENUE, WAHROONGA
PROPOSED PEDESTRIAN REFUGE ISLAND**

CONCEPT PLAN - JANUARY 2022



CONTINUED ON PLAN BELOW

CONTINUED FROM PLAN ABOVE