


LEGEND

PLAN

TREE PLANTING:
 ANY CONCERNS REGARDING TREE PLANTING PLEASE CONTACT COUNCIL'S TREE MANAGEMENT TEAM ON 9847 6993

- EXISTING EDGE OF BITUMEN.
- EXISTING FENCE.
- EXISTING DRIVEWAY EDGE.
- EXISTING TOP/BOTTOM OF BANK
- EXIST. 375mm RCP EXISTING STORMWATER PIPE.
- EXISTING POWER POLE.
- EXISTING SIGN.
- EXISTING TREE.
- EXISTING TREE TO BE REMOVED.
- PROPOSED TREE.
- PROPOSED KERB & GUTTER.
- PROPOSED STORMWATER PIPE.
- PROPOSED STORMWATER INLET PIT.
- EXTENT OF NEW PAVEMENT CONSTRUCTION.
- EXTENT OF DRIVEWAY RECONSTRUCTION REINSTATED WITH EXISTING OR MATCHING MATERIALS UNLESS NOTED OTHERWISE.
- EXTENT OF FOOTPATH CONSTRUCTION.

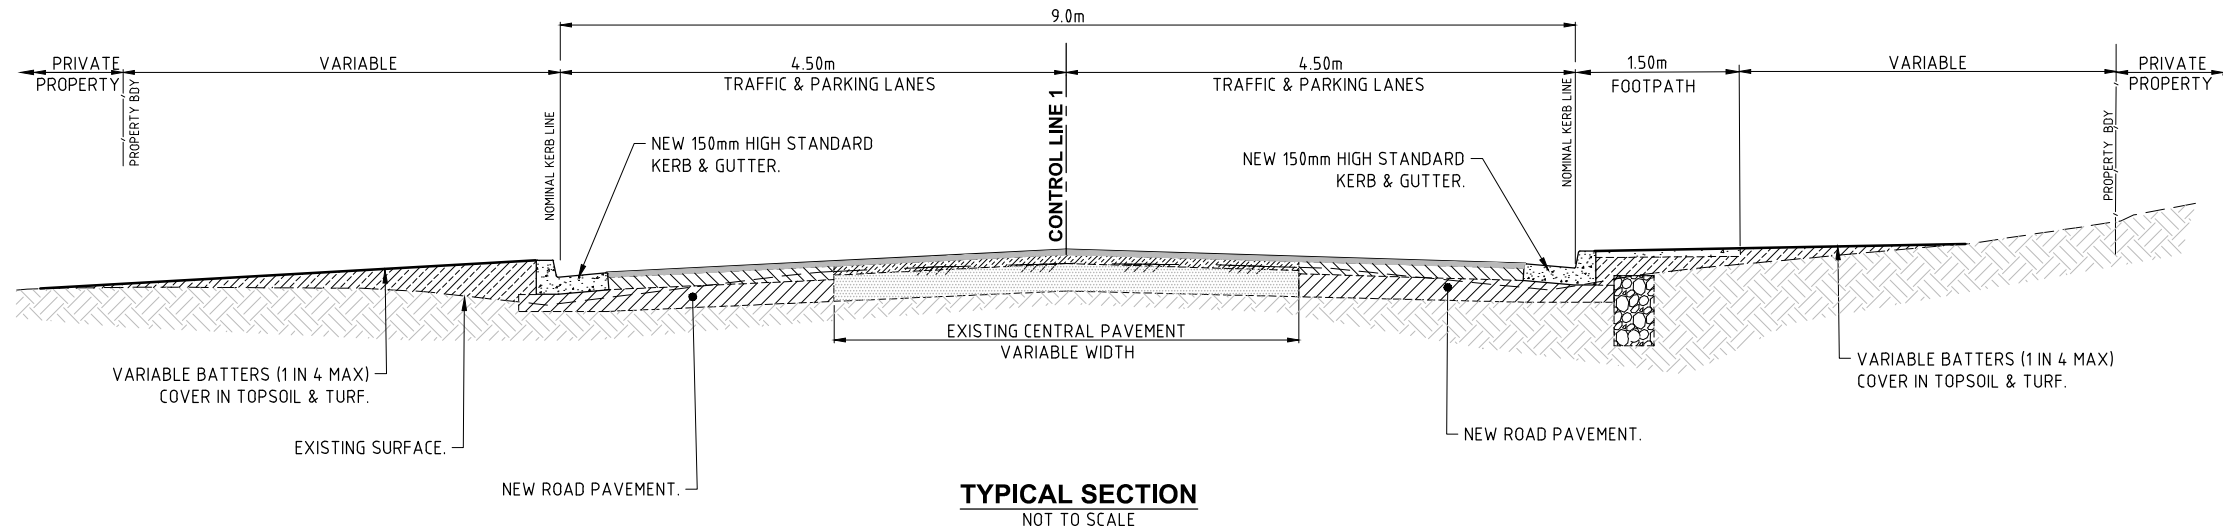

TYPICAL SECTION
NOT TO SCALE

**VARNA STREET, MOUNT COLAH
 ROAD RECONSTRUCTION -YIRRA ROAD TO END**

PLAN (REV B - OCT 2021)

