


PRELIMINARY
NOT FOR CONSTRUCTION
ISSUED FOR INFORMATION ONLY

PLAN
SCALE 1:200

LEGEND	
	EXISTING KERB & GUTTER.
	EXISTING STORMWATER PIPE.
	EXISTING TREE.
	PROPOSED KERB & GUTTER.
	PROPOSED STORMWATER PIPE.
	EXTENT OF NEW PAVEMENT CONSTRUCTION (REFER TO TYPICAL SECTION FOR DETAILS).
	EXTENT OF NEW CONCRETE FOOTPATH.
	EXTENT OF DRIVEWAY RECONSTRUCTION REINSTATED WITH EXISTING OR MATCHING MATERIALS UNLESS NOTED OTHERWISE.

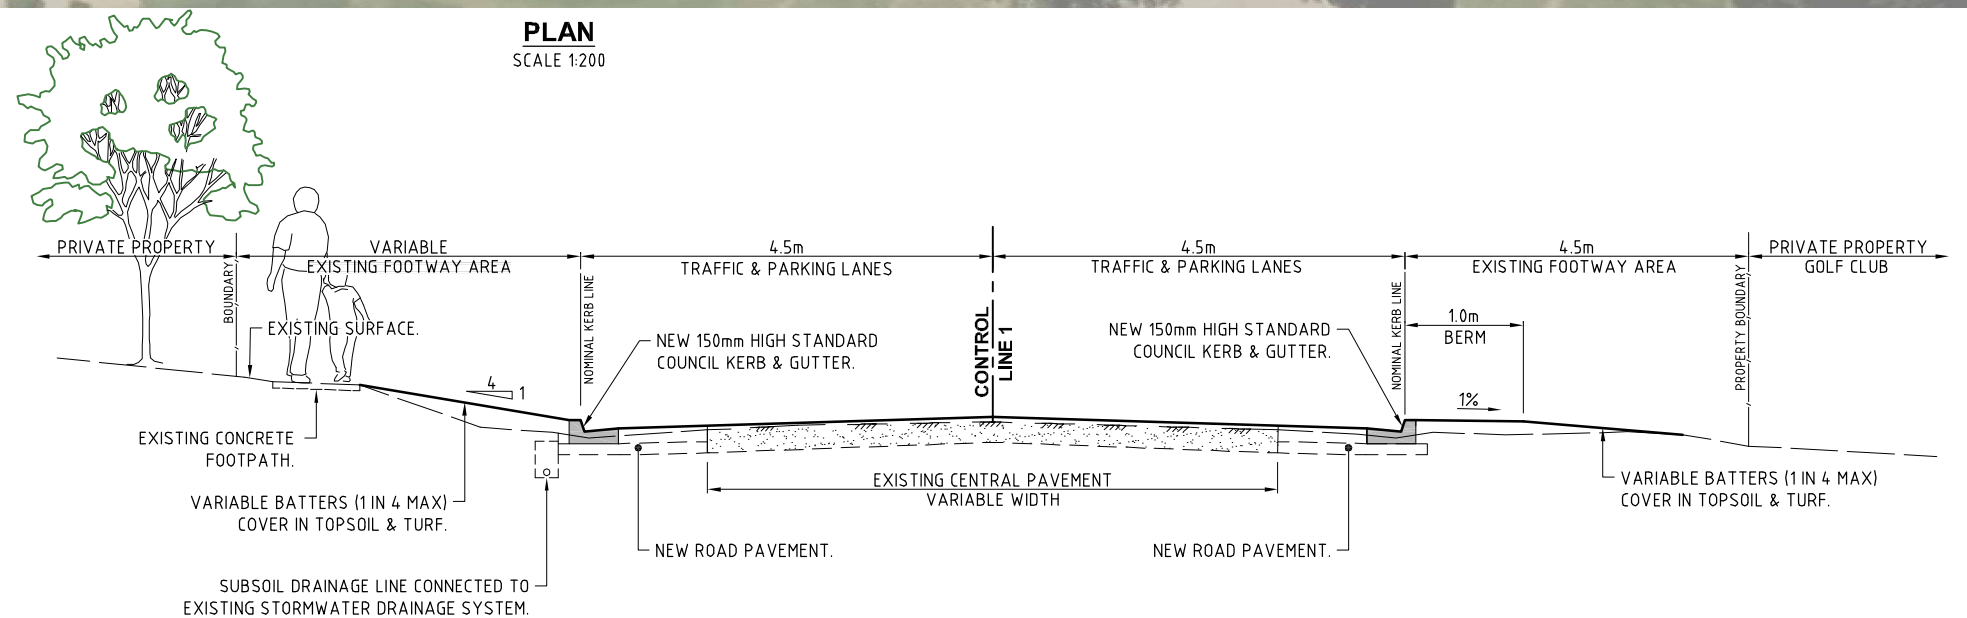

TYPICAL SECTION
NOT TO SCALE


Design and Construction Branch
Hornsby Shire Council
296 Peats Ferry Road, Hornsby
PO Box 37, Hornsby NSW 1630

Telephone 9847 6666
8.30am-5pm Monday to Friday

hornsby.nsw.gov.au

LORD STREET, MT COLAH PROPOSED ROAD RECONSTRUCTION

CONSULTATION PLAN - SHEET 1 OF 4

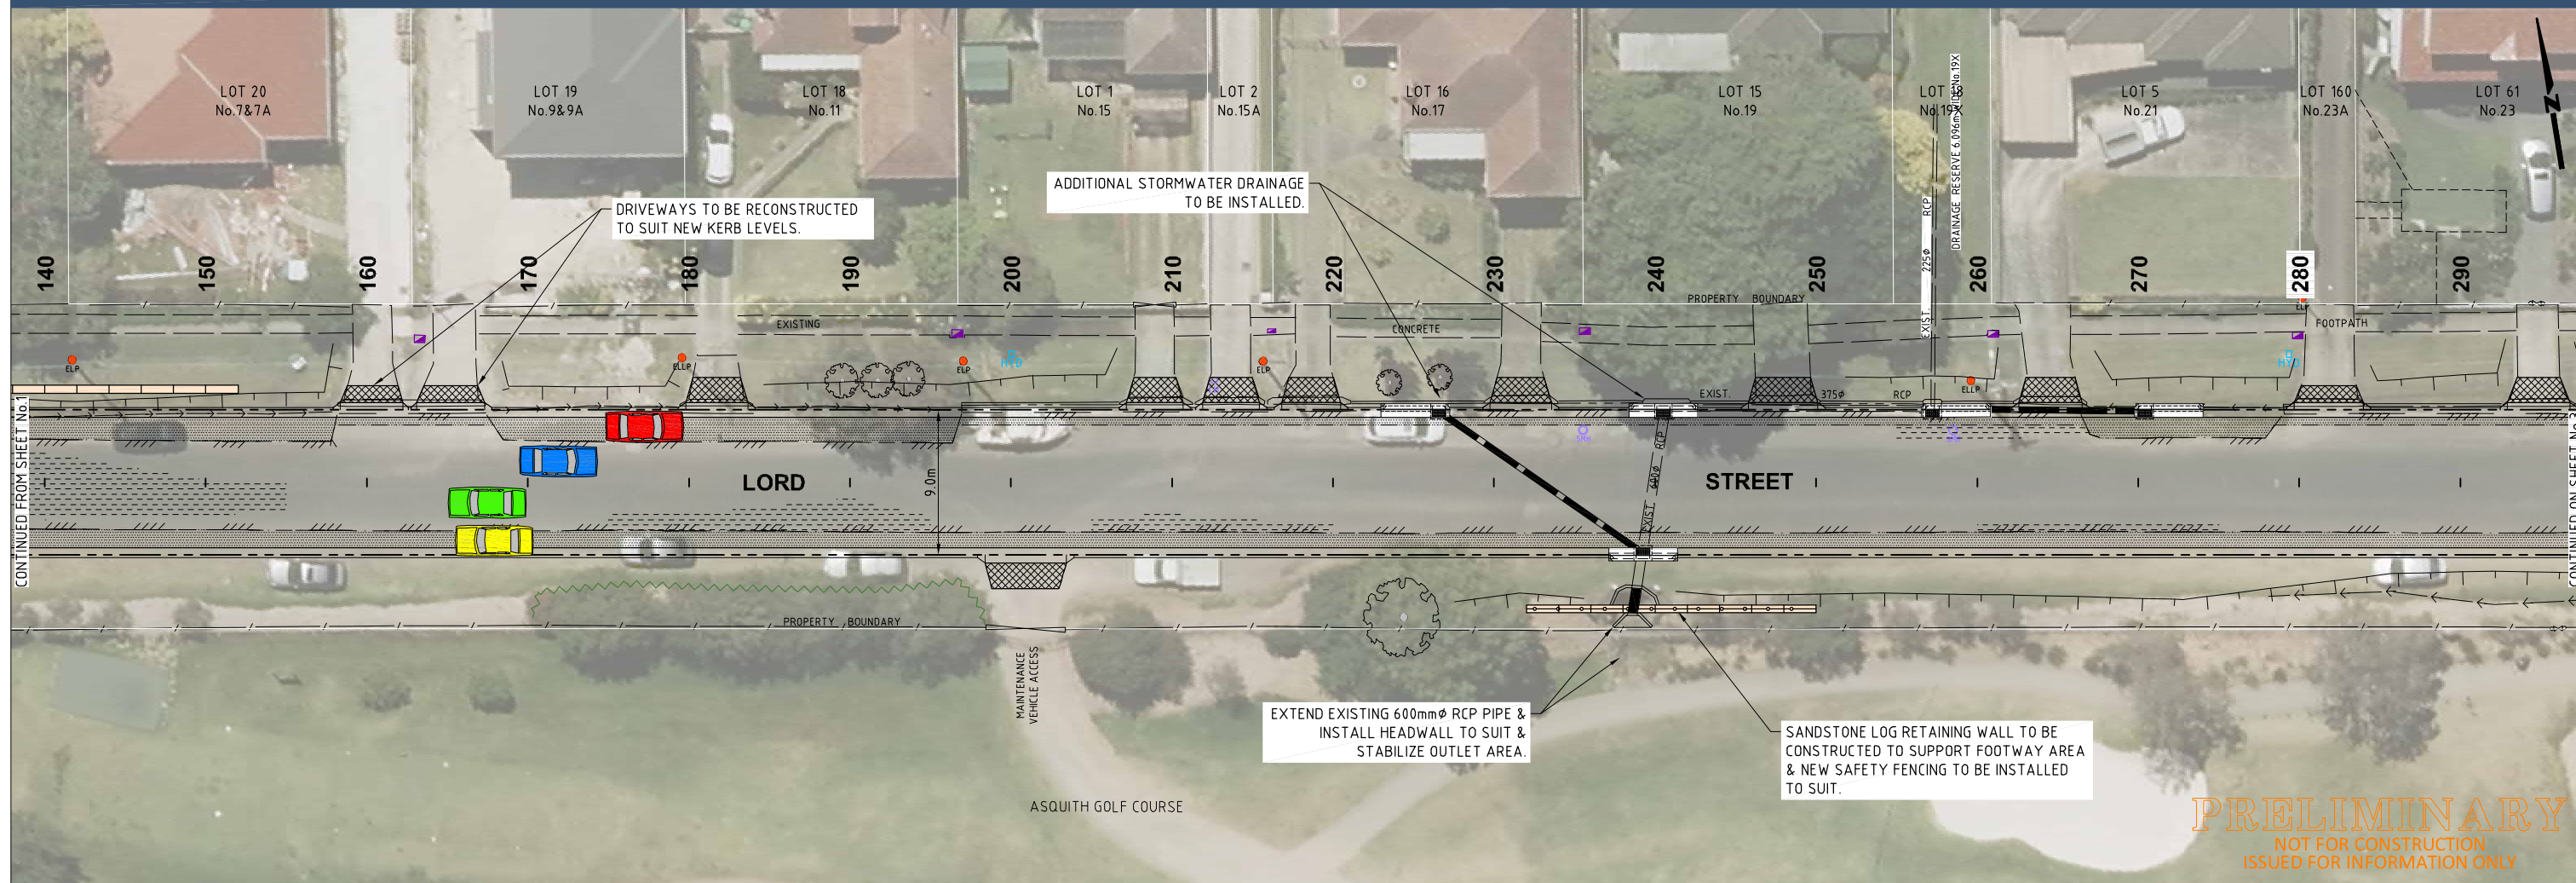

SITE PHOTOGRAPH
LOOKING EAST FROM ROYSTON PARADE



SITE PHOTOGRAPH
LOOKING WEST FROM No.3



PLAN
SCALE 1:200



SITE PHOTOGRAPH
LOOKING EAST FROM OPPOSITE No.35



SITE PHOTOGRAPH
LOOKING WEST FROM No.31

SCALE 1:200

