


PRELIMINARY
NOT FOR CONSTRUCTION
ISSUED FOR INFORMATION ONLY

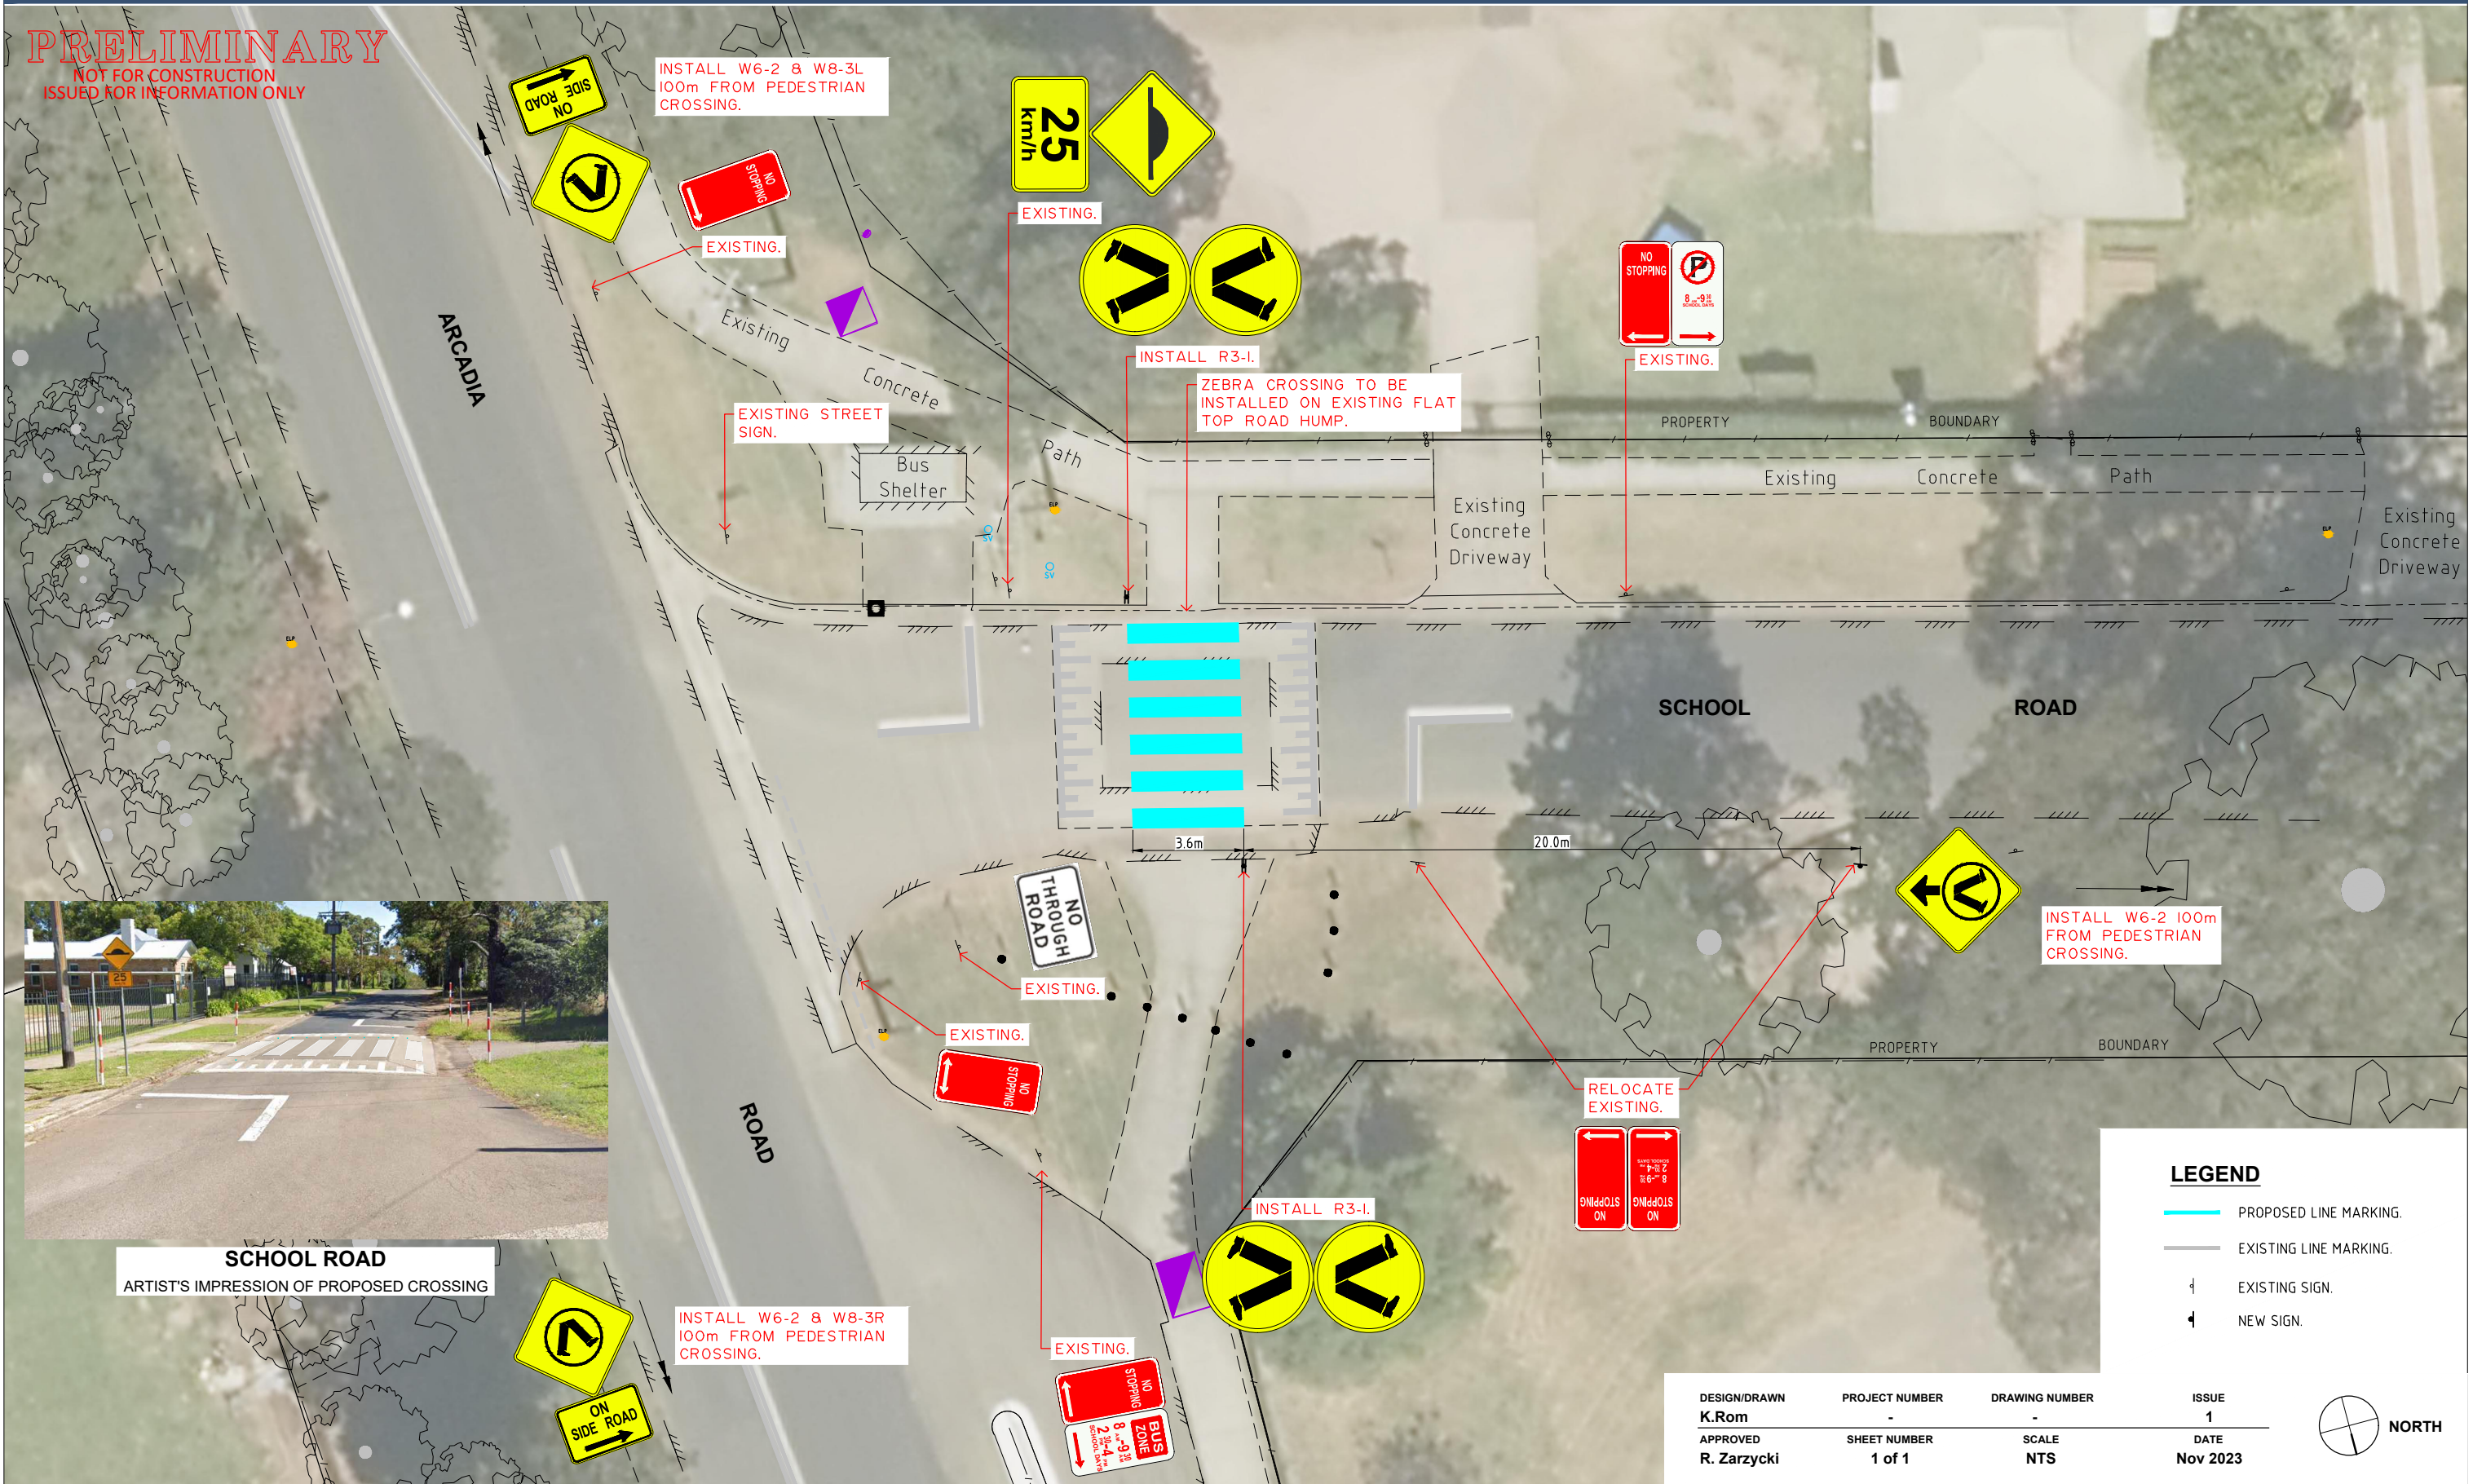

SCHOOL ROAD
ARTIST'S IMPRESSION OF PROPOSED CROSSING

LEGEND

- PROPOSED LINE MARKING.
-
 EXISTING LINE MARKING.
- ↓
 EXISTING SIGN.
- ↑
 NEW SIGN.

DESIGN/DRAWN K.Rom	PROJECT NUMBER -	DRAWING NUMBER -	ISSUE 1
APPROVED R. Zarzycki	SHEET NUMBER 1 of 1	SCALE NTS	DATE Nov 2023



Design and Construction Branch
Hornsby Shire Council
296 Peats Ferry Road, Hornsby
PO Box 37, Hornsby NSW 1630

Telephone 9847 6666
8.30am-5pm Monday to Friday
hornsby.nsw.gov.au

SCHOOL ROAD, GALSTON
PROPOSED PEDESTRIAN CROSSING
CONCEPT PLAN - NOV 2023



H:\School Road TR\Design\ACAD\School Rd Crossing.dwg