


# Westbury Constructions - Staging plan - HSC Mall Bollard replacement Work

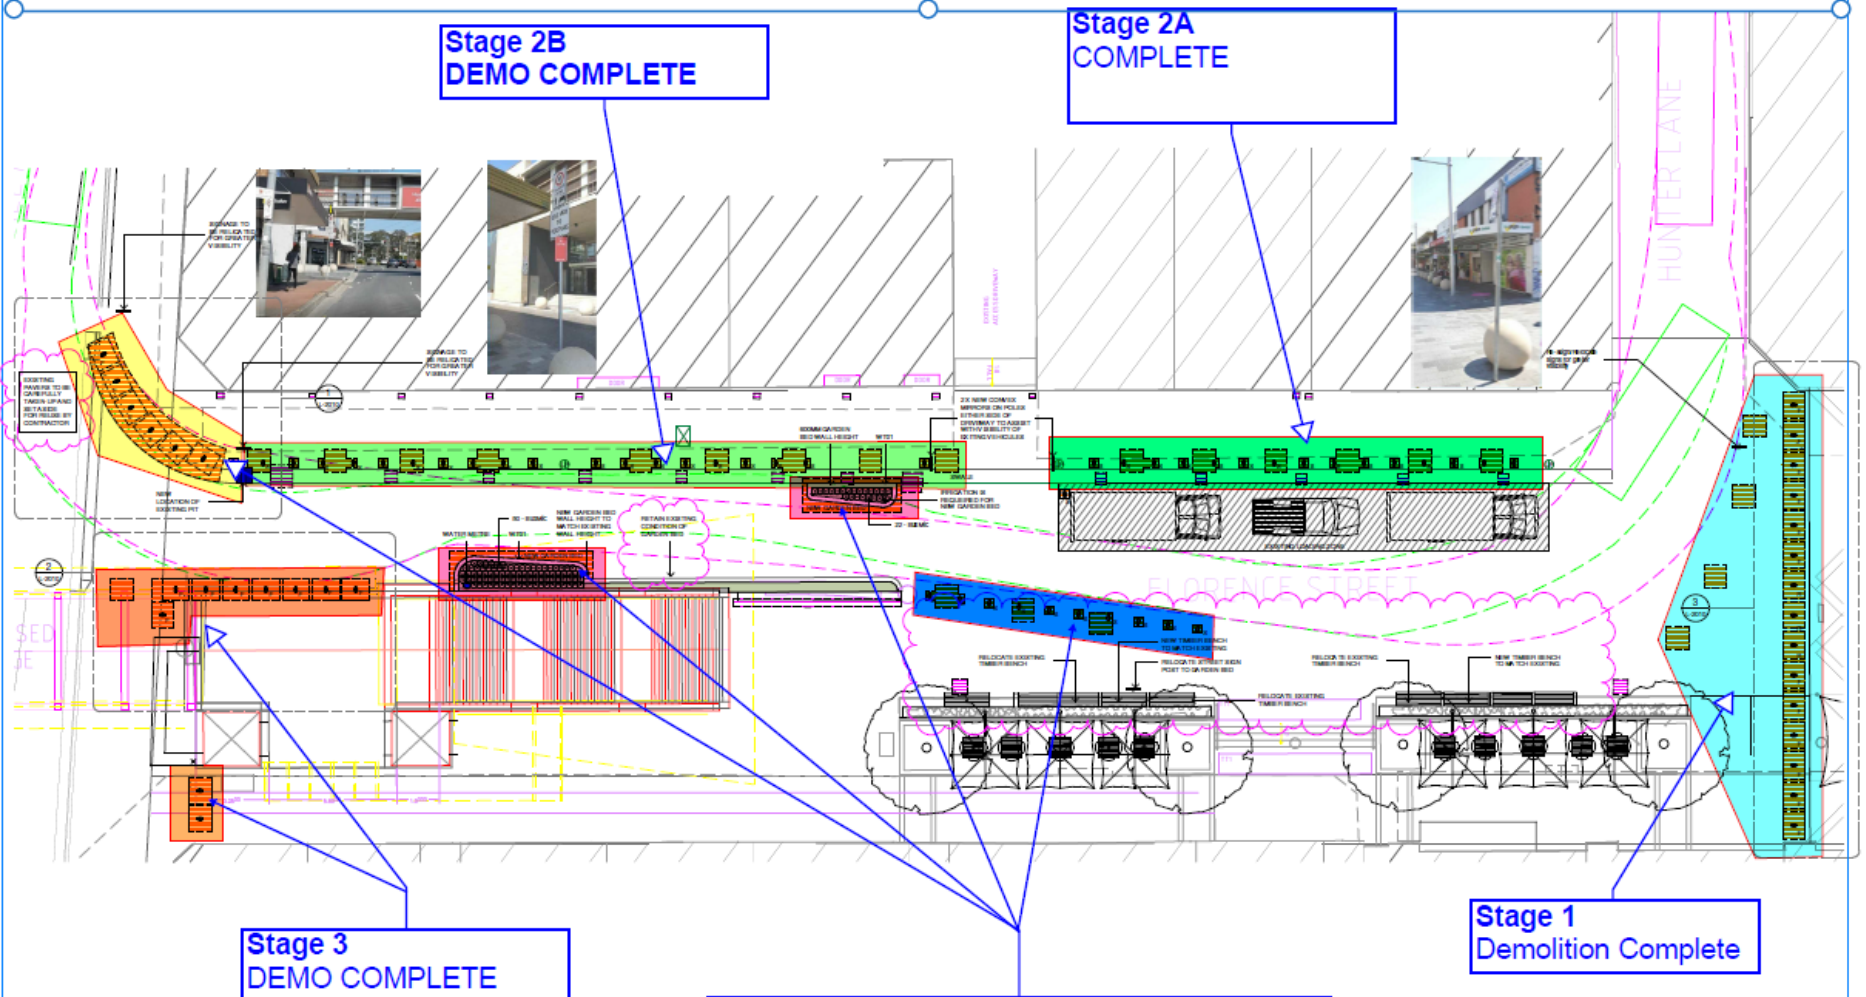

Stage 2B  
DEMO COMPLETE

Stage 2A  
COMPLETE

Stage 3  
DEMO COMPLETE

Stage 1  
Demolition Complete

Stage 4  
Minor Demolition of Tiles only Remaining  
Approx 2 Days of Demolition Noise



Date 15/09/2022 11:38:11 AM  
Scale 1:100 @ A1  
Drawing Reference 22171-NBRS-L-2000  
Revision 3