


EDGEWORTH DAVID AVENUE, HORNSBY PROPOSED SHARED PATH ALBERT STREET TO HORNSBY HOSPITAL

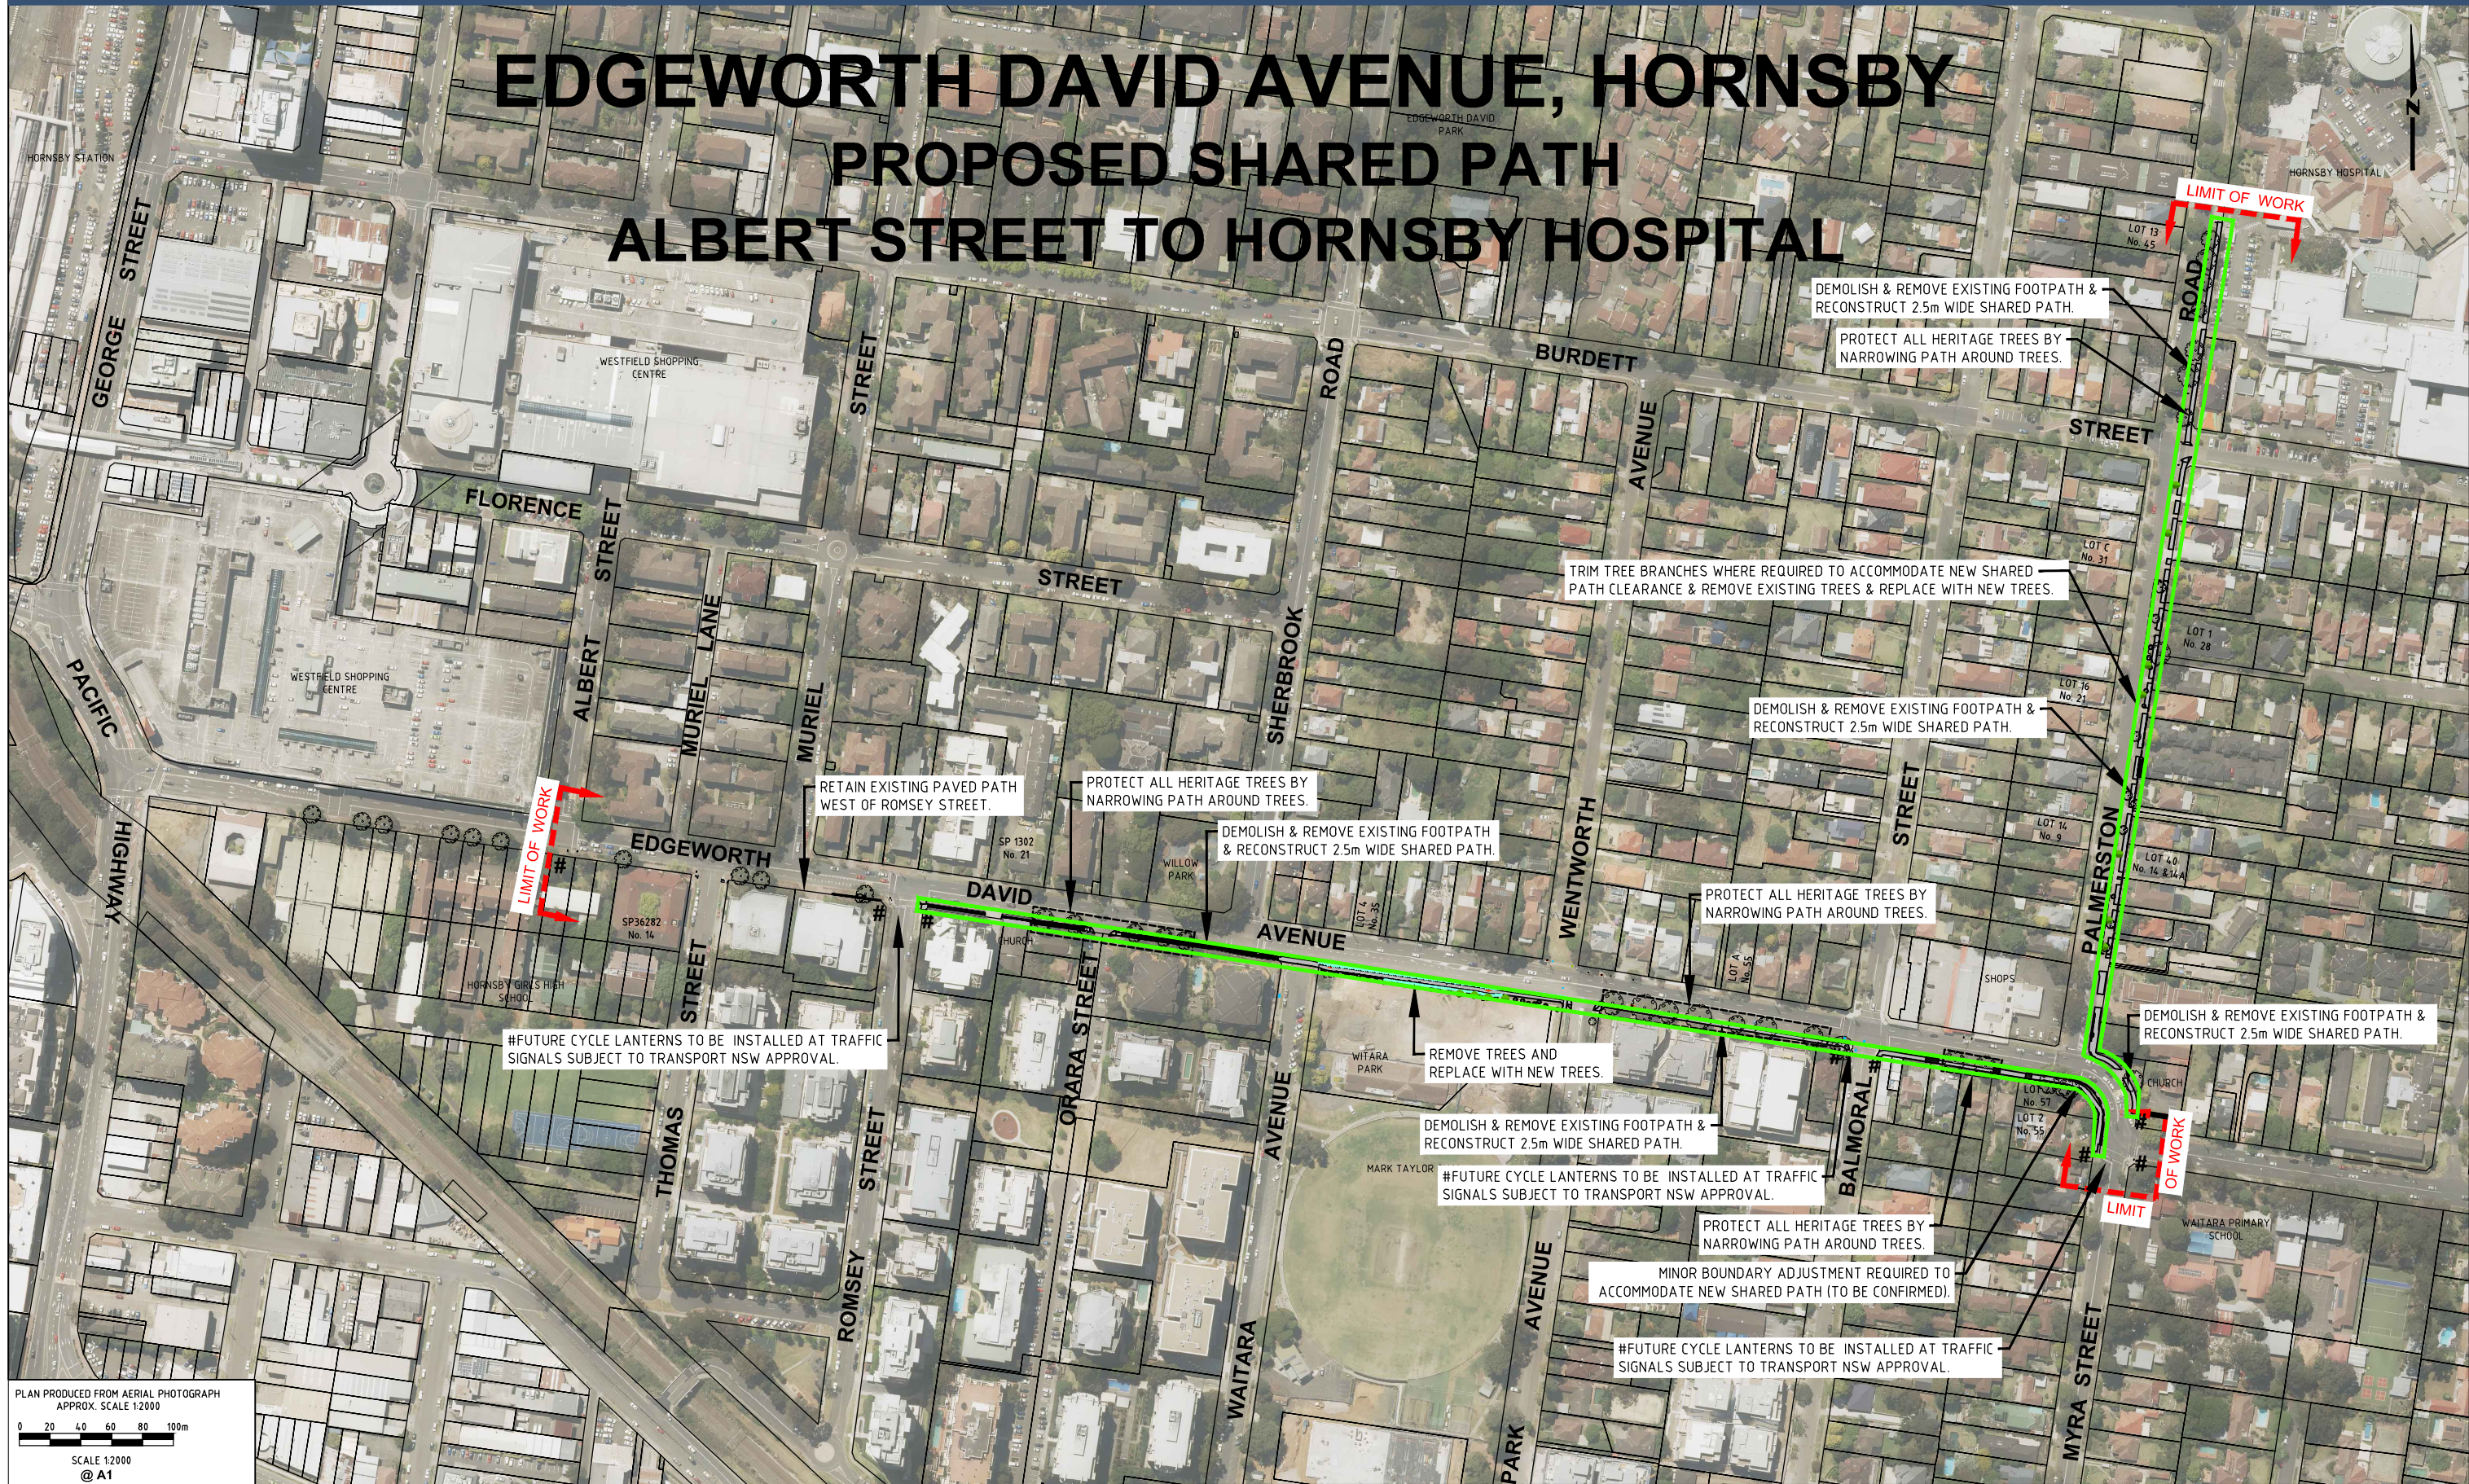

PLAN PRODUCED FROM AERIAL PHOTOGRAPH
APPROX. SCALE 1:2000

0 20 40 60 80 100m



SCALE 1:2000
@ A1

Design and Construction Branch
Hornsby Shire Council
296 Peats Ferry Road, Hornsby
PO Box 37, Hornsby NSW 1630



Telephone 9847 6666
8.30am-5pm Monday to Friday
hornsby.nsw.gov.au

**EDGEWORTH DAVID AVENUE, HORNSBY
PROPOSED SHARED PATH - ALBERT STREET TO HORNSBY HOSPITAL**
CONCEPT PLAN (REV B - JUNE 2021)
OVERVIEW



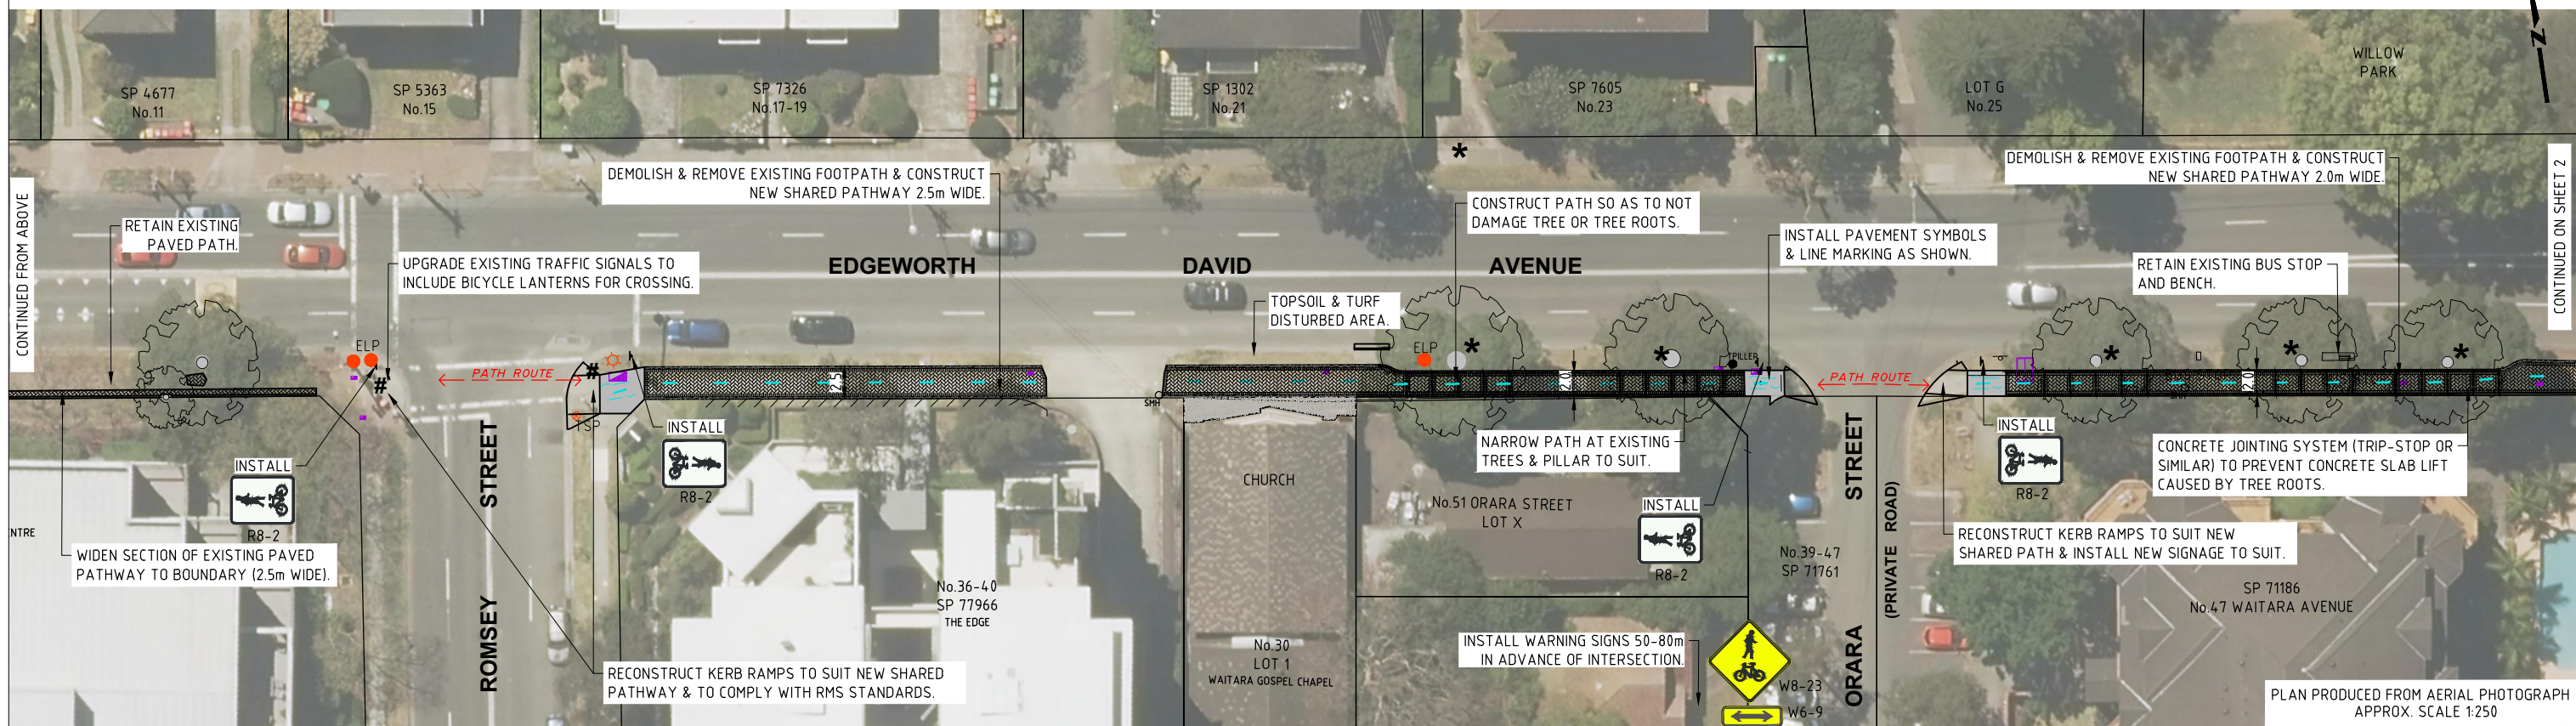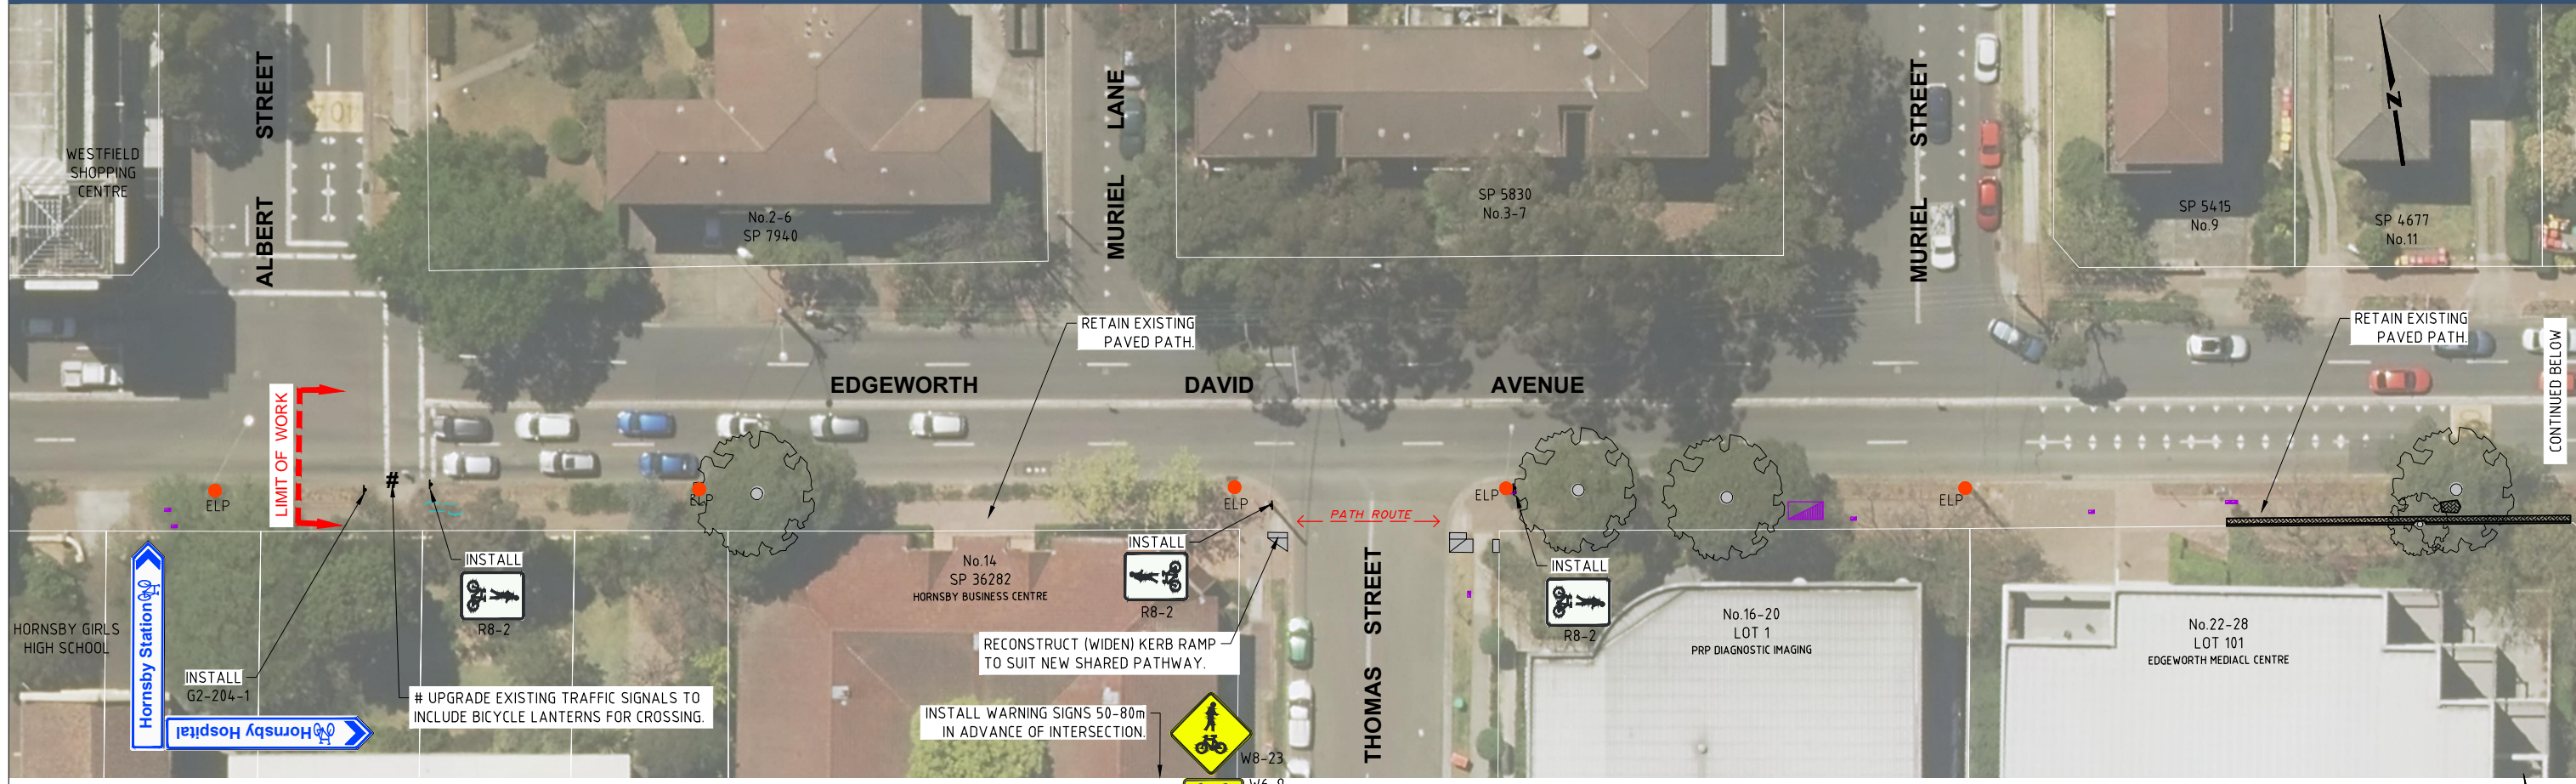

EDGEWORTH DAVID AVENUE, HORNSBY PROPOSED SHARED PATH - ALBERT STREET TO HORNSBY HOSPITAL

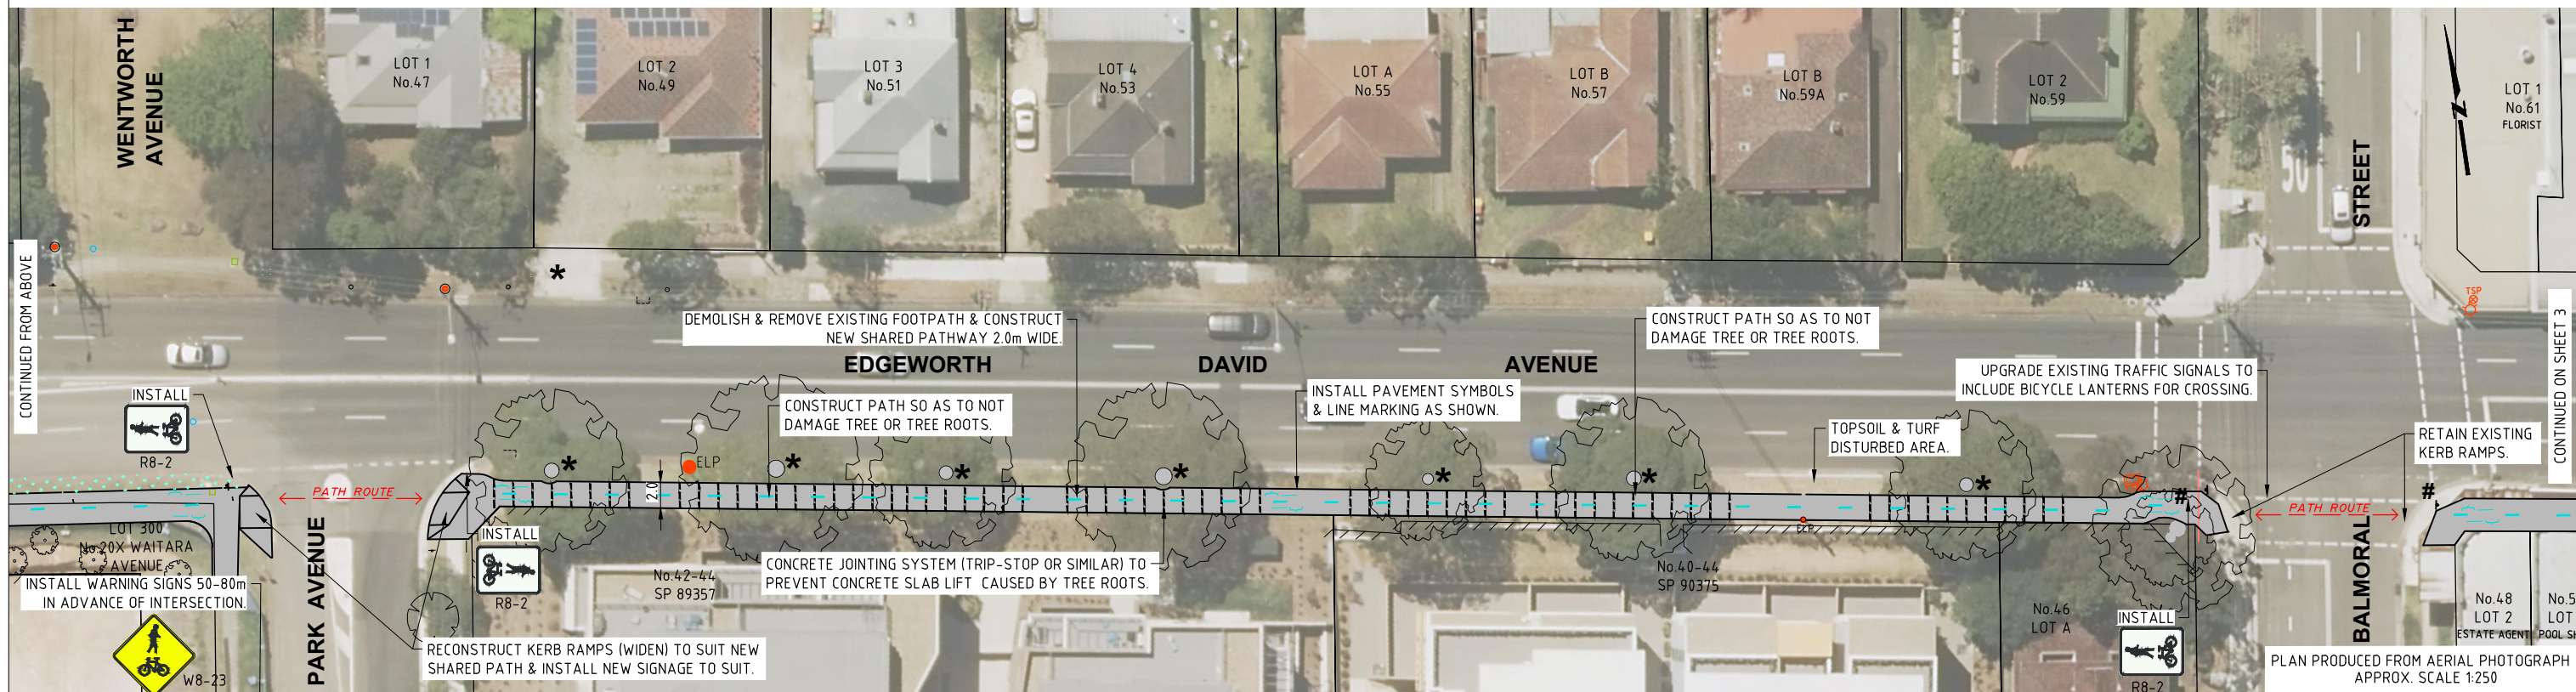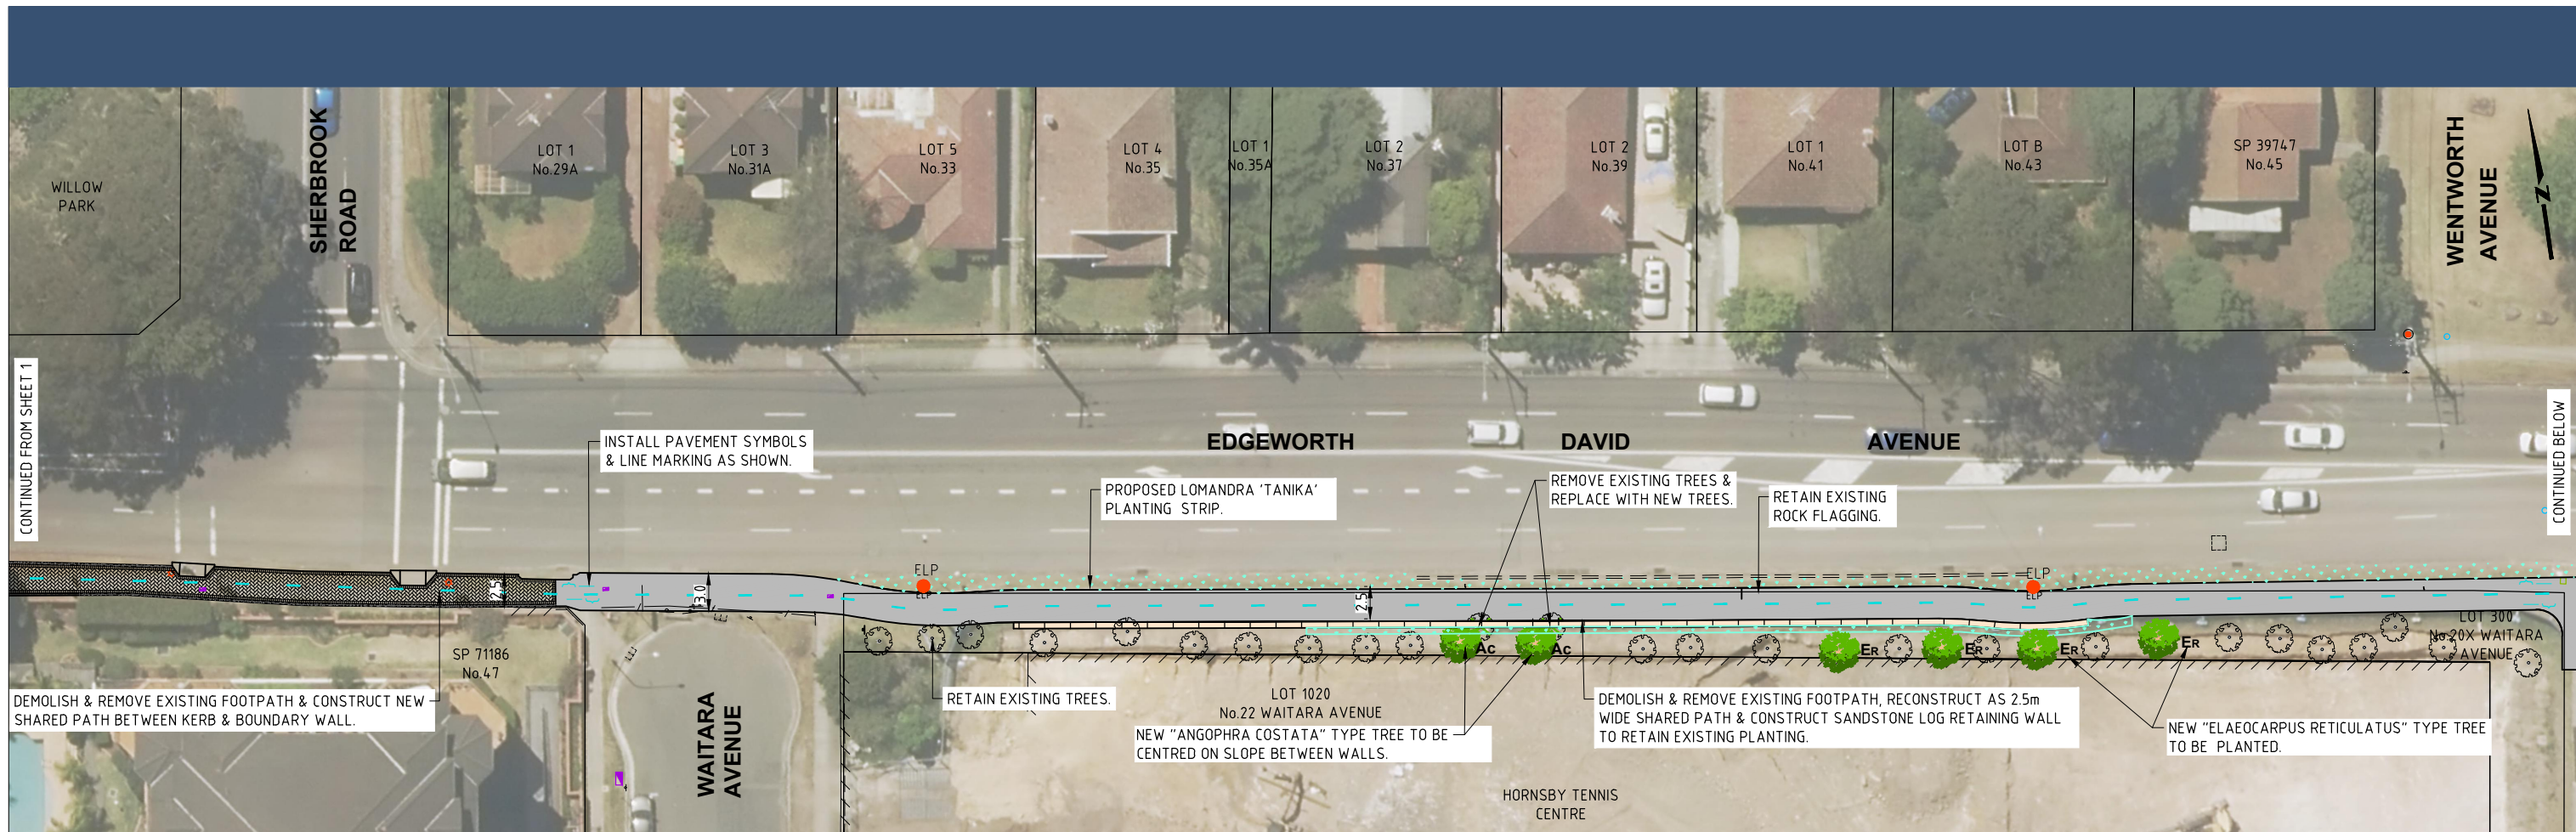

CONTINUED FROM SHEET 1


CONTINUED BELOW

CONTINUED FROM ABOVE


CONTINUED ON SHEET 3

EDGEWORTH DAVID AVENUE, HORNSBY PROPOSED SHARED PATH - ALBERT STREET TO HORNSBY HOSPITAL

PLAN (REV B) - SHEET 2 OF 6

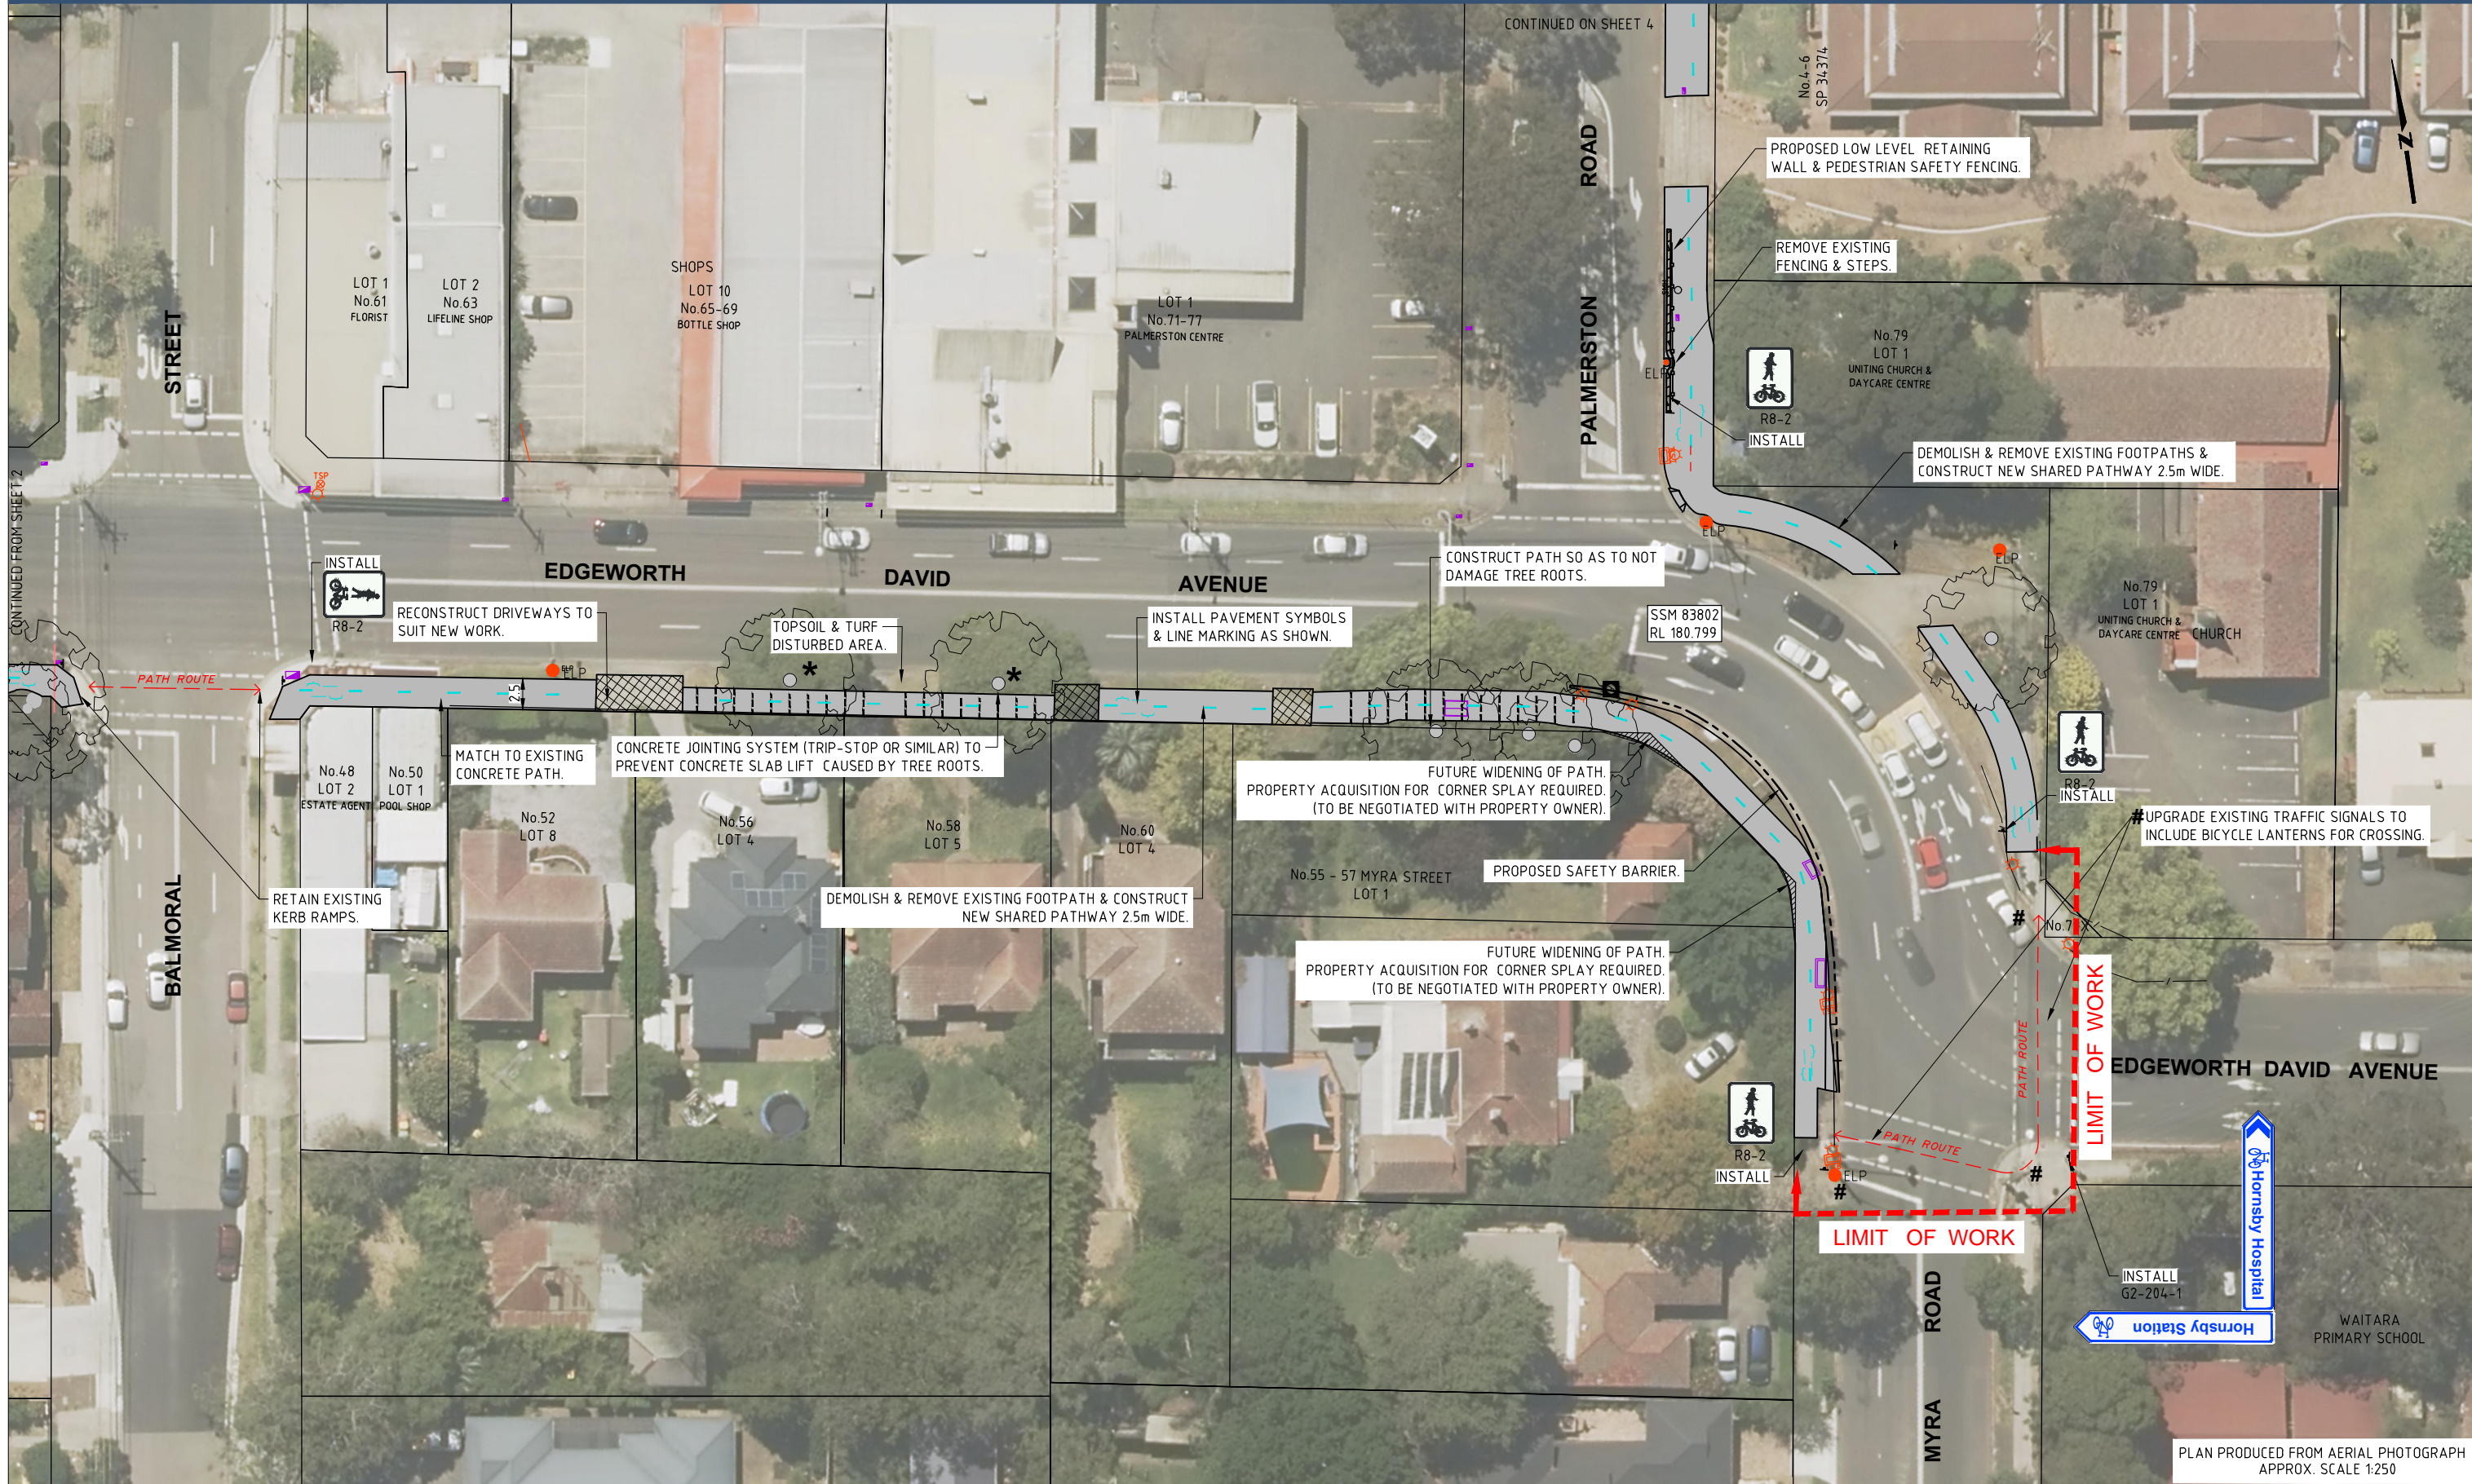

EDGEWORTH DAVID AVENUE, HORNSBY PROPOSED SHARED PATH - ALBERT STREET TO HORNSBY HOSPITAL

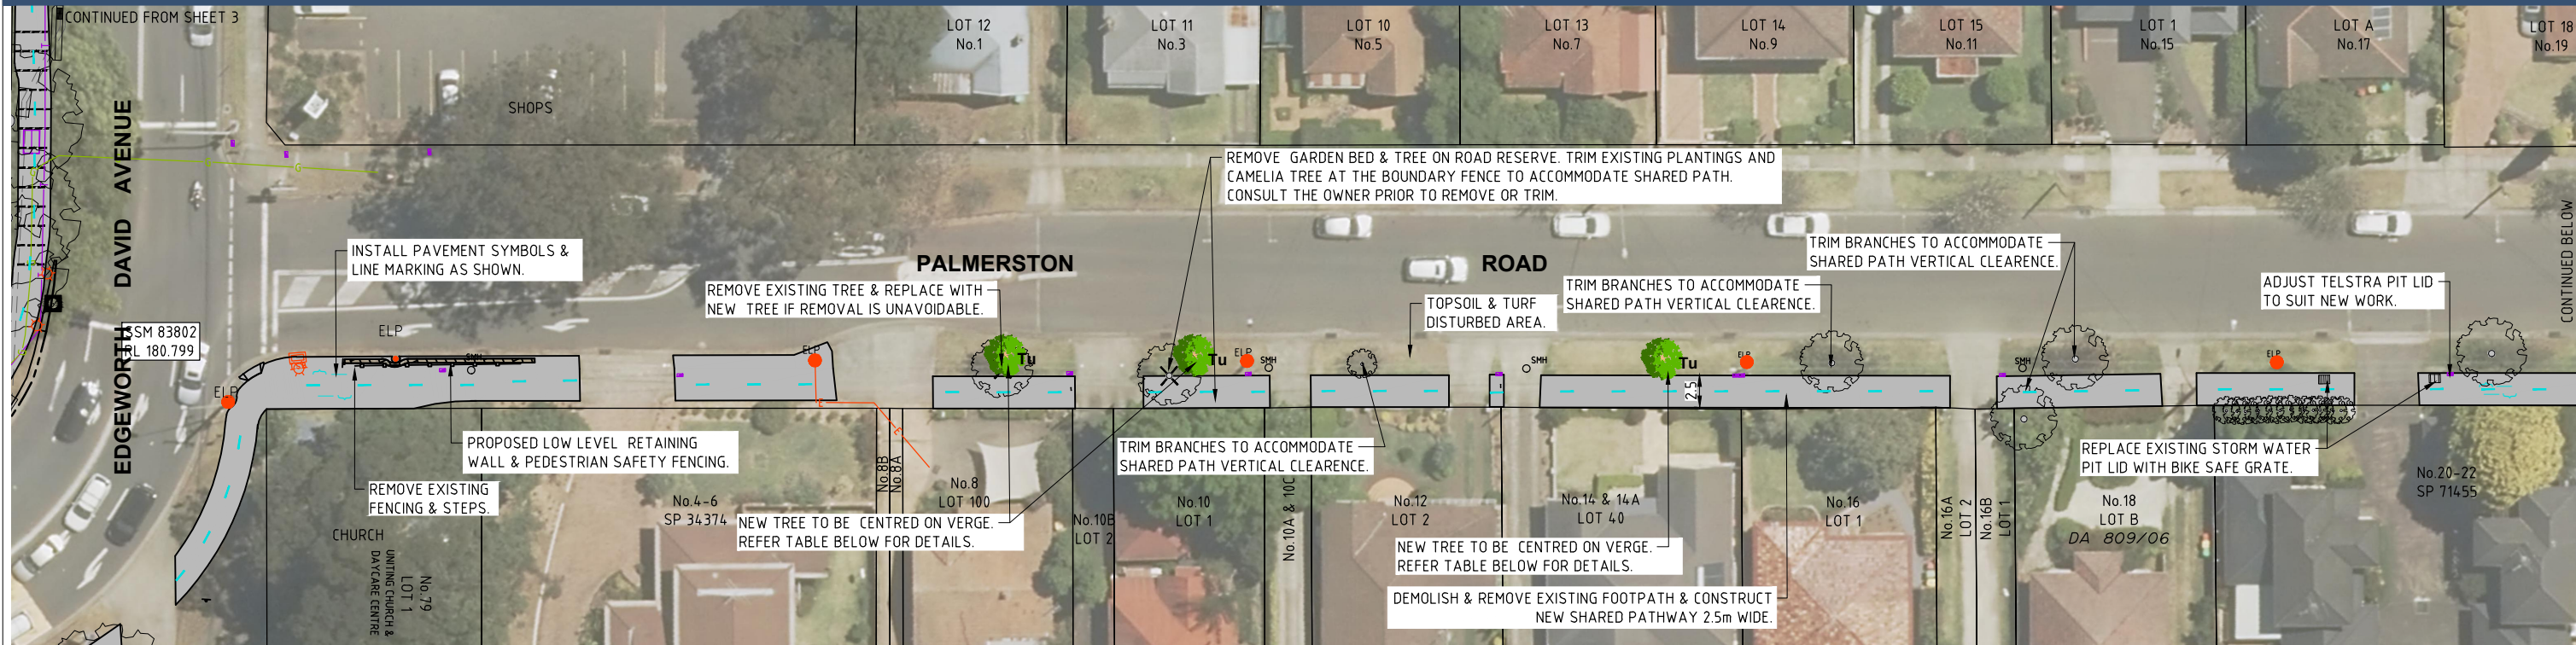


LEGEND

- EXISTING TREE
- EXISTING TREE TO BE REMOVED.
- PROPOSED TREE & TYPE OF TREE.

PLANTING SCHEDULE

CODE	BOTANICAL NAME	COMMON NAME	POT SIZE	TOTAL No.	MATURE HEIGHT (m)
Ac	ANGOPHORA COSTATA	SYDNEY RED GUM	25L	2	15-20
Tu	TRISTANIOPSIS LAURINA "LUSCIOUS"	WATER GUM	25L	7	7-12


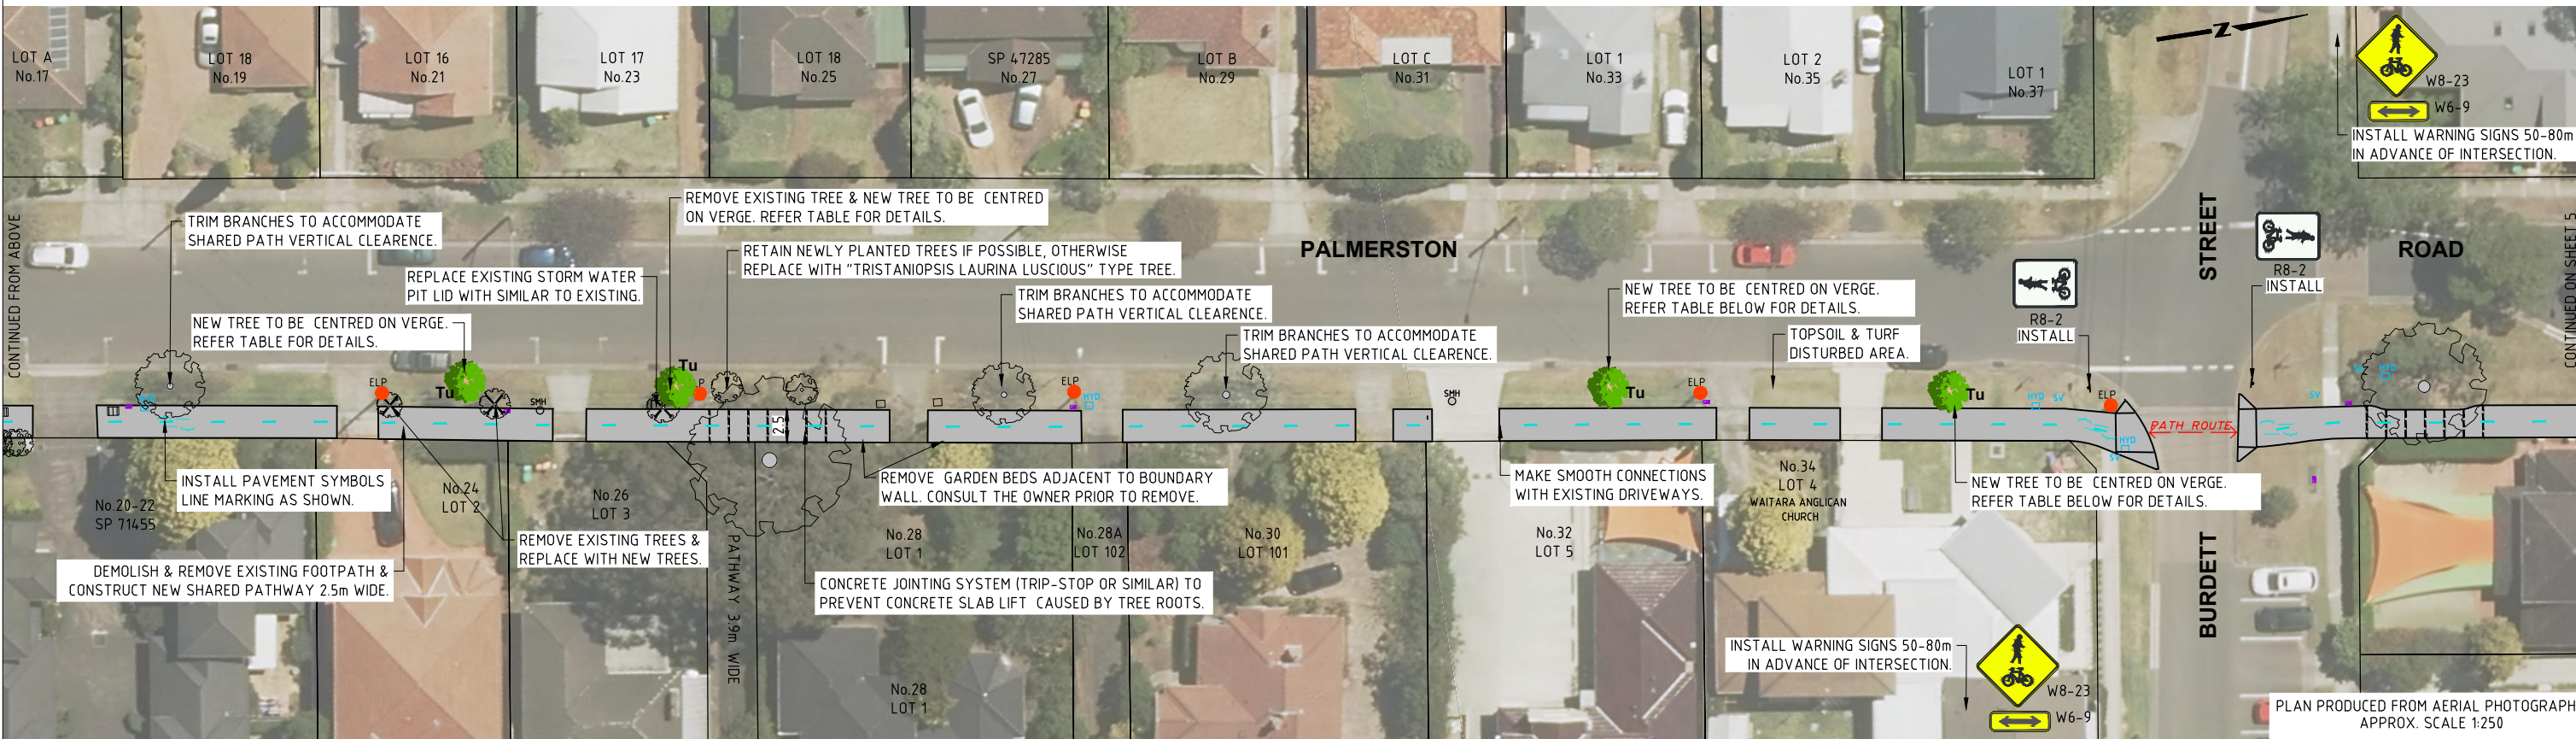





PLAN PRODUCED FROM AERIAL PHOTOGRAPH
APPROX. SCALE 1:250

**EDGEWORTH DAVID AVENUE HORNSBY
PROPOSED SHARED PATH - ALBERT STREET TO HORNSBY HOSPITAL**




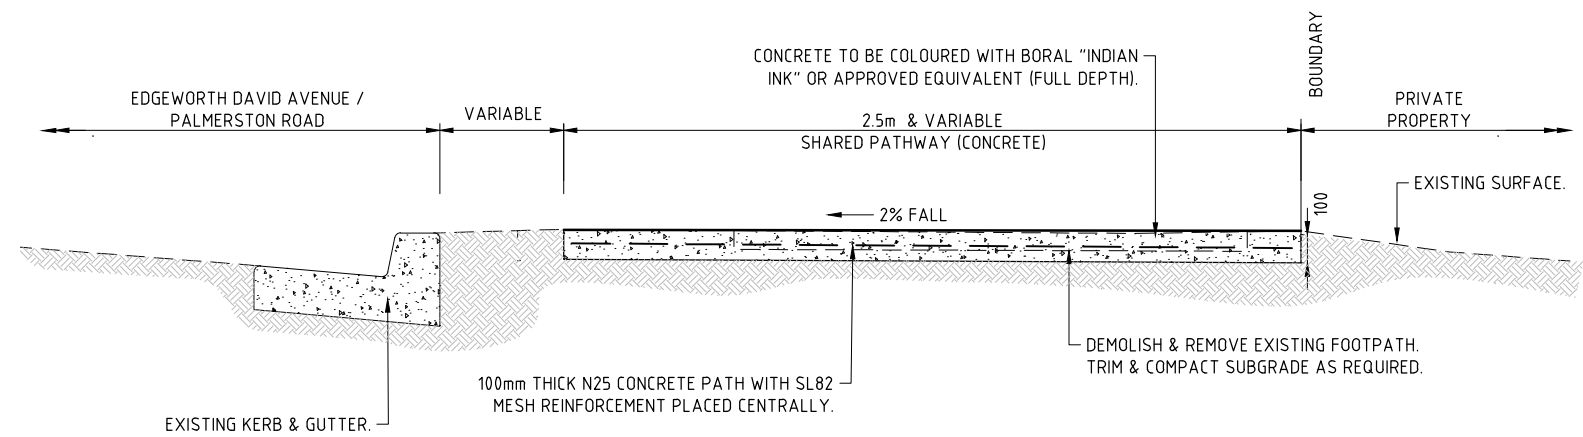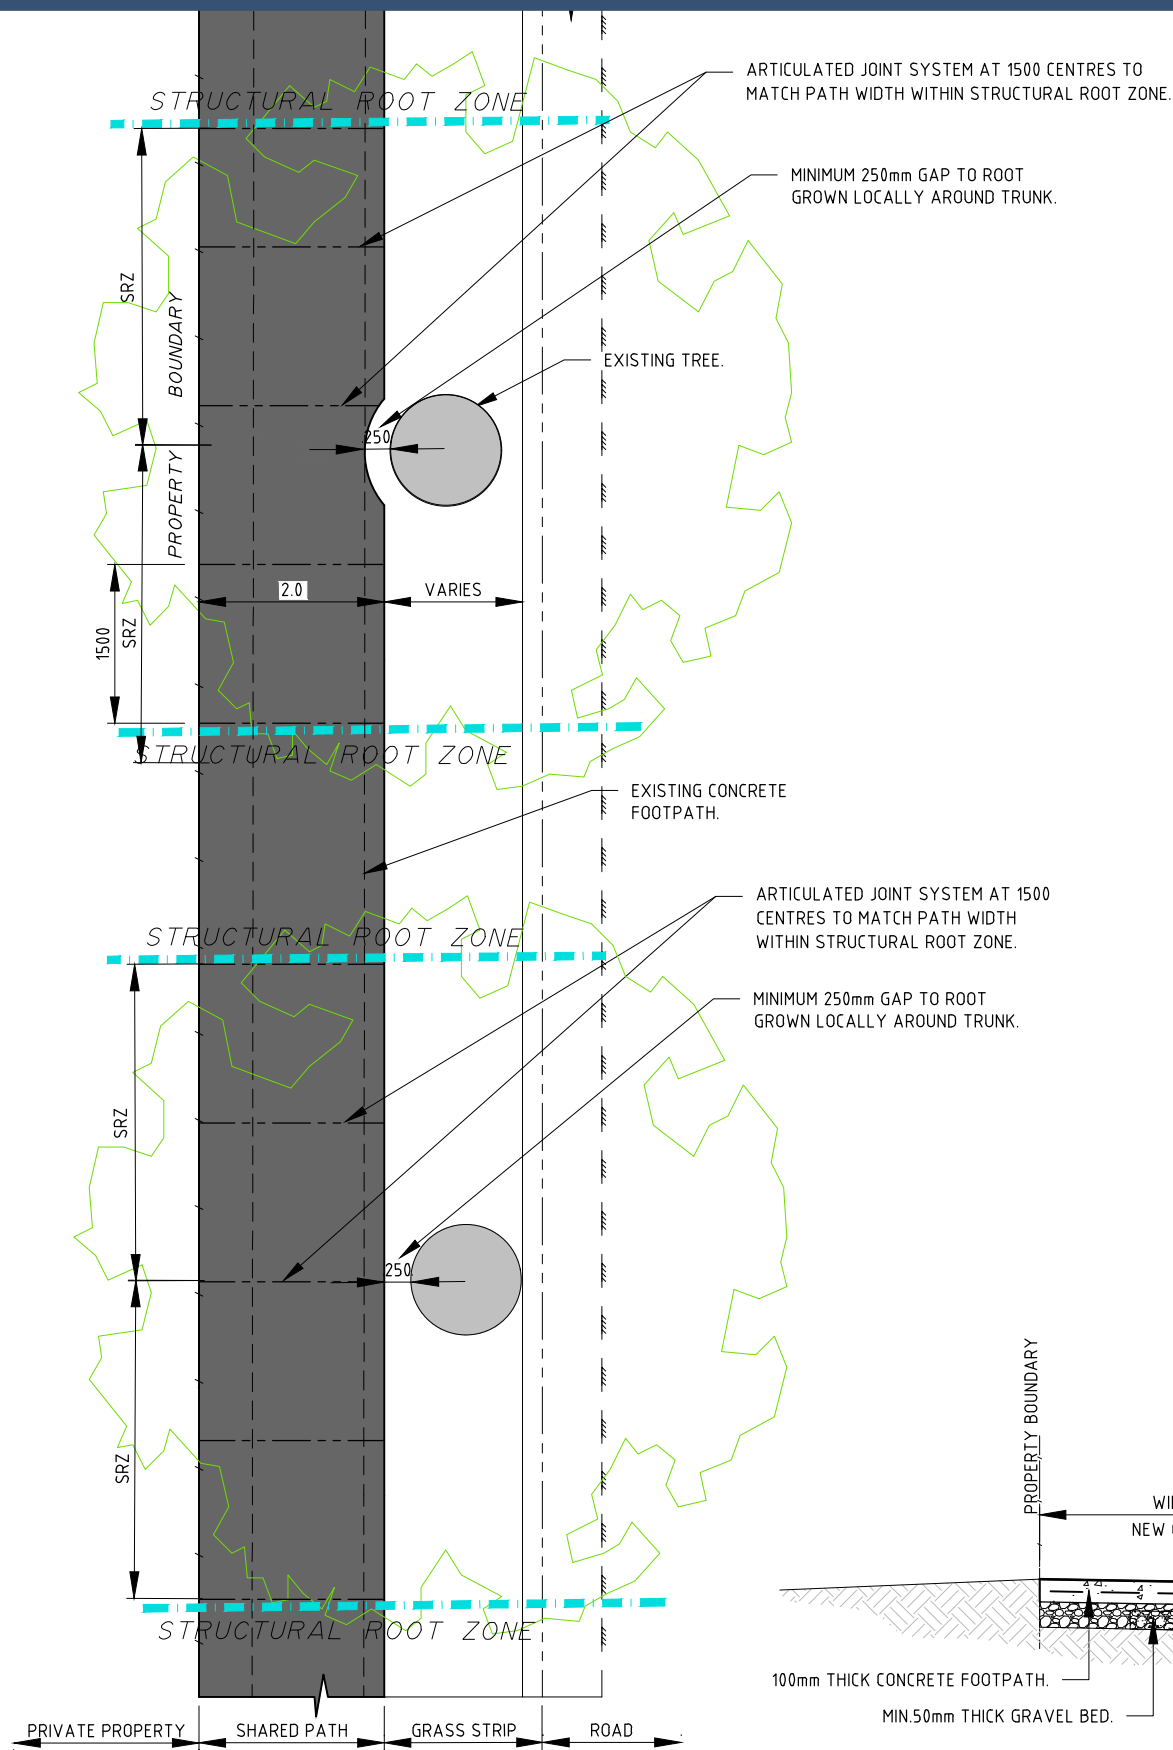

SHARED PATH TYPICAL SECTION (CONCRETE)
NOT TO SCALE
BETWEEN PARK AVENUE AND HORNSBY HOSPITAL

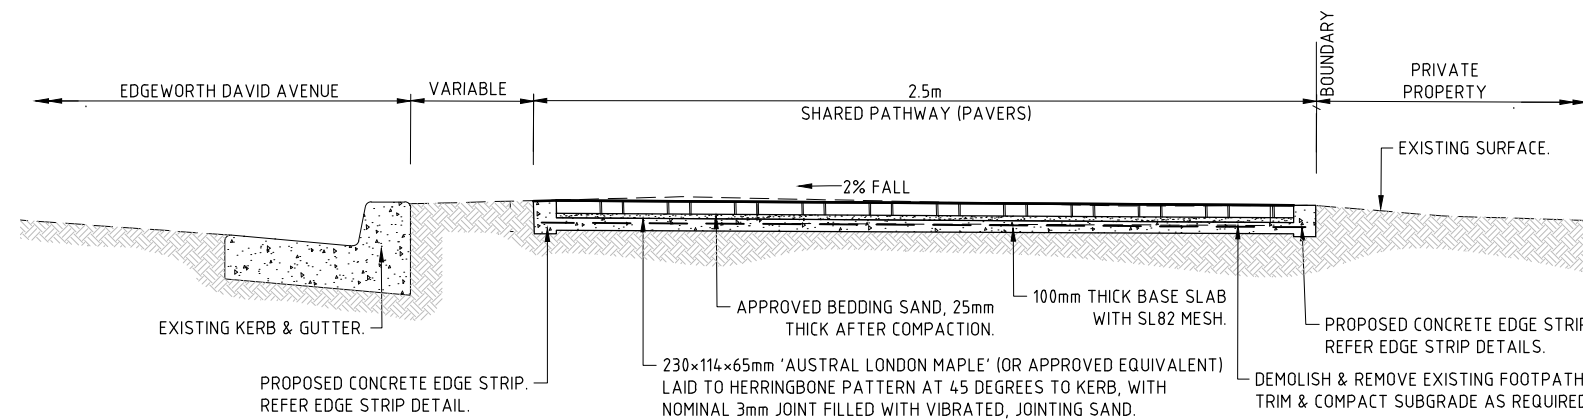

SHARED PATH TYPICAL SECTION (PAVERS)
NOT TO SCALE
BETWEEN ROMSEY STREET AND WAITARA AVENUE

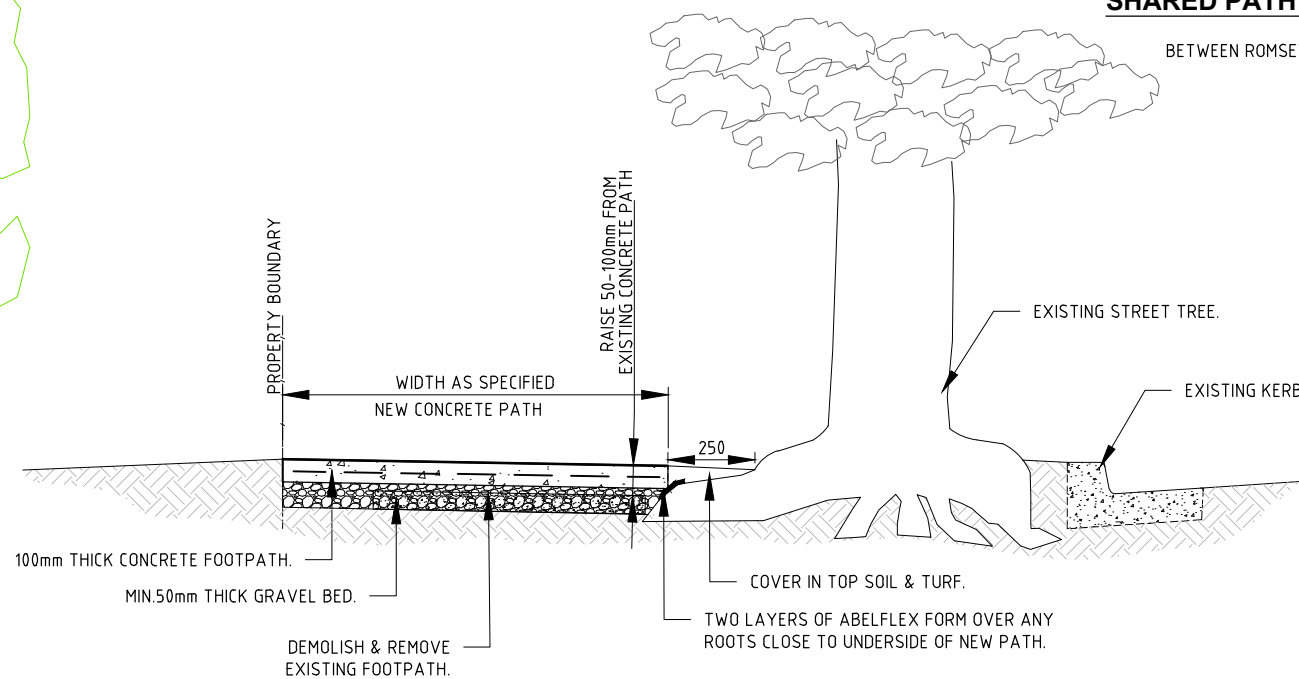

PLAN - TYPICAL TREATMENT AROUND TREE DETAILS

**EDGEWORTH DAVID AVENUE HORNSBY
PROPOSED SHARED PATH - ALBERT STREET TO HORNSBY HOSPITAL**

PLAN (REV B) - SHEET 6 OF 6