



KEY

- | | | |
|--|----------------------------------|--|
| 1. Picnic shelter | 5. See saw | 11. Picnic setting / bubbler/ water refill station |
| 2. Playground entries | 6. Double bay swingset | 12. Shade tree planting |
| 3. Modular playground equipment with enclosed slides and monkey bars | 7. Nature play steppers in mulch | 13. 1.5m wide concrete footpaths |
| 4. Spinner | 8. Sandstone block edge | 14. New park sign |
| | 9. Basketball hoop | 15. Wet pour rubber softfall |
| | 10. Lawn with seating | |

LEGEND

-  Shelter
-  Sandstone block edge
-  Wet pour rubber softfall
-  Play mulch
-  1.5m wide concrete footpath
-  Picnic setting
-  Existing electrical substation
-  1.2m high black flat top aluminium fencing


PROJECT DESCRIPTION

In October-November 2024 Council consulted with the community regarding their vision for Charles Curtis Park. An online survey, site meeting and written submissions were collated to inform a brief for a DRAFT Landscape concept plan. This DRAFT Landscape concept plan was placed on exhibition in March 2025 for community feedback. This revised Landscape Concept Plan takes on board the comments Council received.

Design brief:

- Provision of activity opportunities and play equipment with a priority on the toddler and early primary age bracket 1-9yrs.
- Create a community meeting place
- Basketball hoop with hardstand to be relocated to a more appropriate location with improved surfacing.
- Shade provision through positioning equipment closer to existing trees, and new tree plantings along with the provision of picnic table under shelter.
- Additional seating outside of the fenced playground area so that users can stay longer and make more use of the open space.
- Improved access to the park through the installation of a footpath to Willowtree Street (2025/2026 delivery plan) and a footpath as part of these works to the Pine Street frontage
- Improve open lawn area for flexibility of use
- Fencing to playground only.
- Retain, protect and manage existing trees

SECTIONAL ELEVATION A

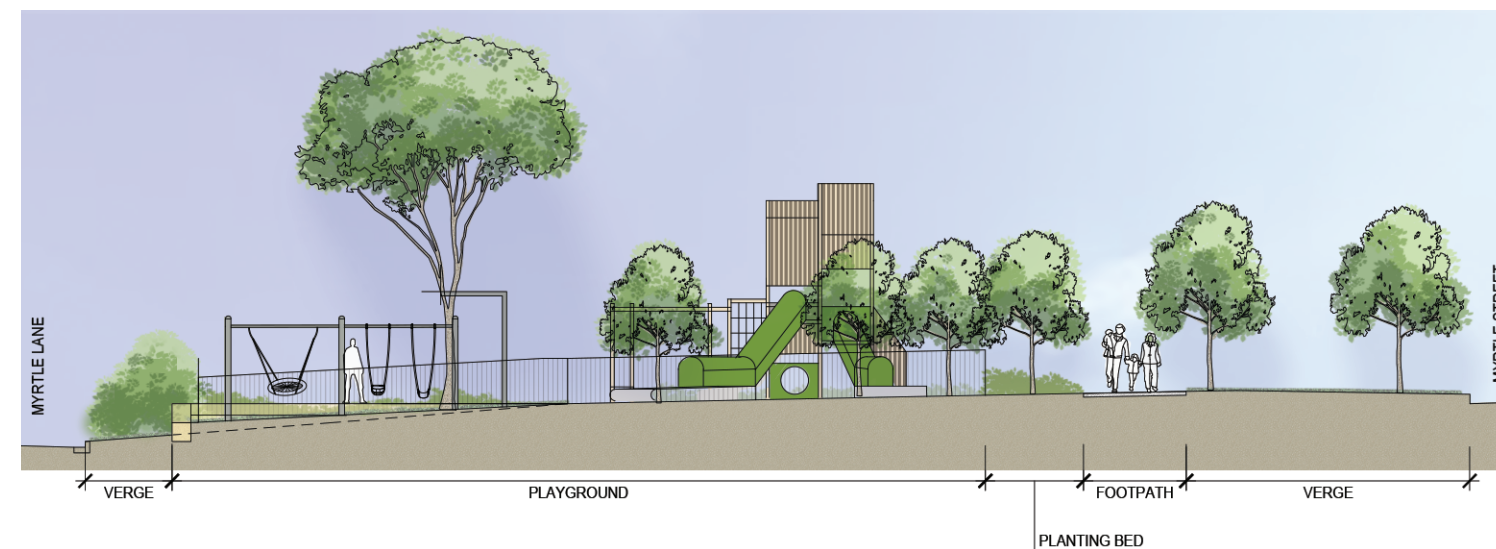

Parks, Trees and Recreation Branch

Hornsby Shire Council
296 Peats Ferry Road, Hornsby
PO Box 37, Hornsby NSW 1630

Telephone 9847 6666
8.30am - 5pm Mon-Fri

hornsby.nsw.gov.au

CHARLES CURTIS PARK

MYRTLE STREET, NORMANHURST
LANDSCAPE CONCEPT PLAN
JUNE 2025



INDICATIVE PLAY EQUIPMENT / CHARACTER



Climbing frame with monkey bars, double slides, rock climbing, imaginative play shop front, rope wall

SECTIONAL ELEVATION B



Sandstone stepping stones



Informal sandstone seating



Timber look aluminium picnic setting



Cantilever shelter




Double bay swing set with basket seat



Timber look aluminium park seats



Spinner

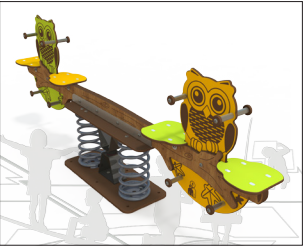

See saw

