



PRELIMINARY
NOT FOR CONSTRUCTION
ISSUED FOR INFORMATION ONLY

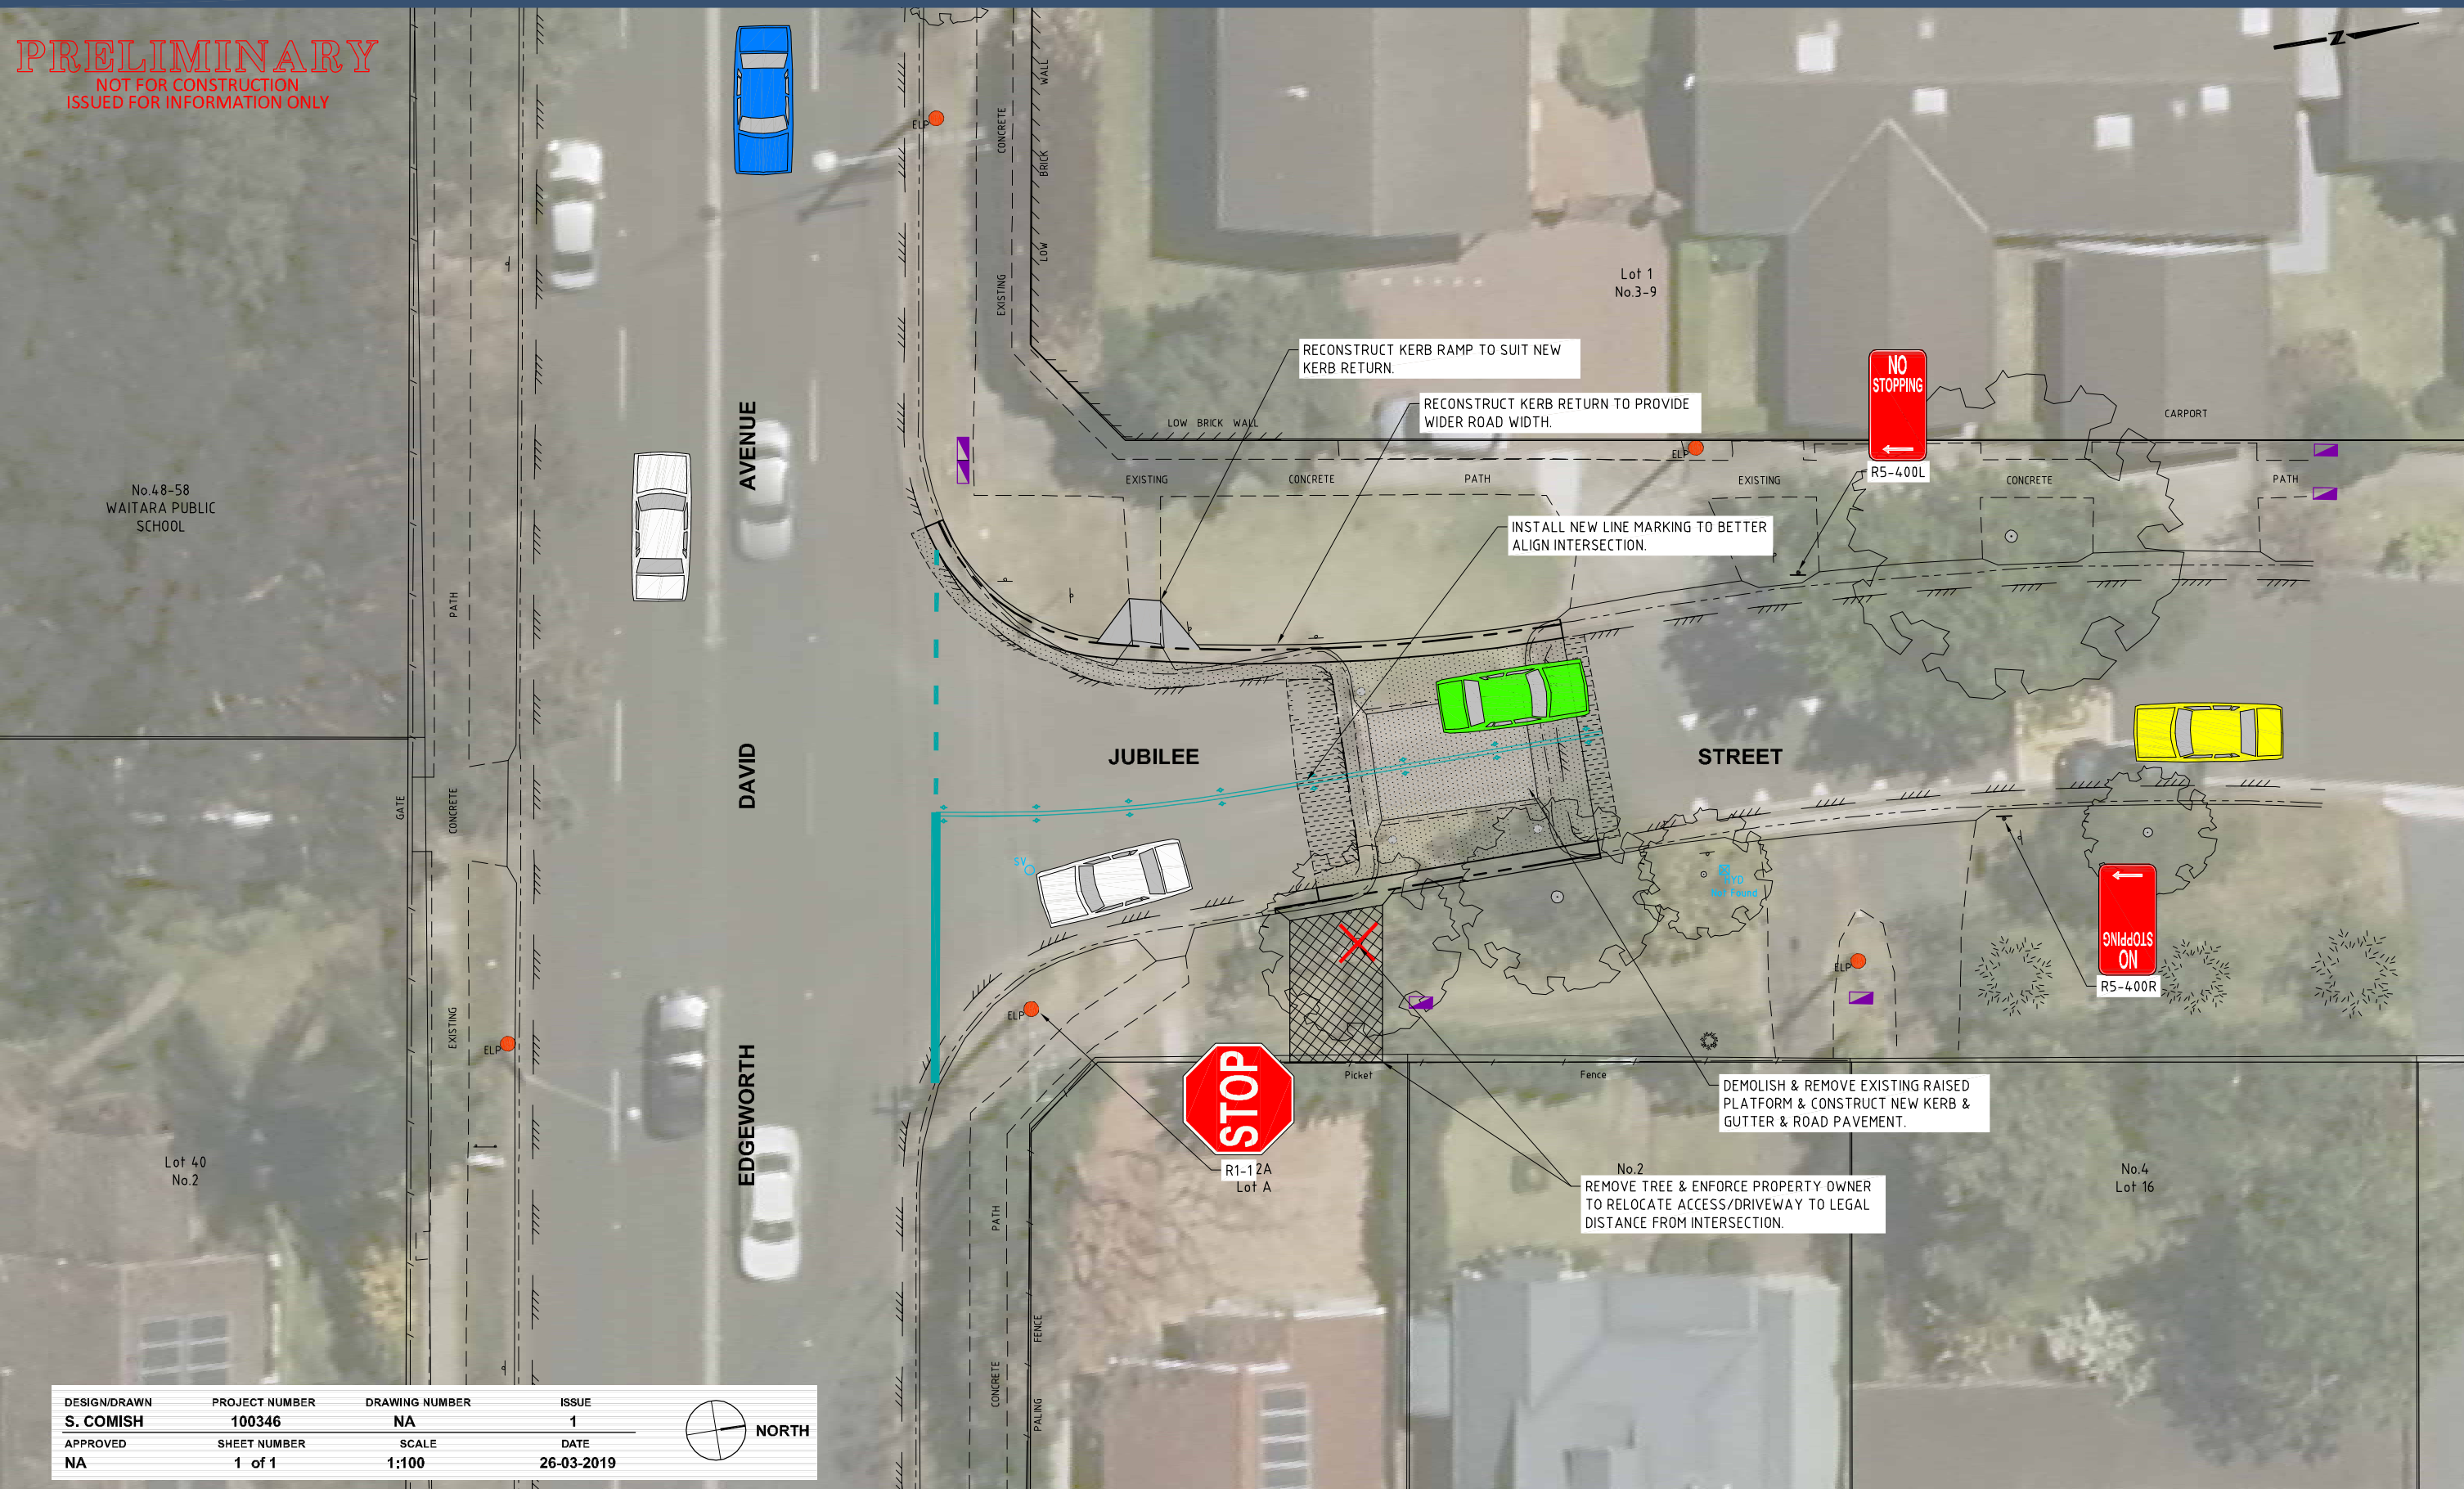

DESIGN/DRAWN	PROJECT NUMBER	DRAWING NUMBER	ISSUE
S. COMISH	100346	NA	1
APPROVED	SHEET NUMBER	SCALE	DATE
NA	1 of 1	1:100	26-03-2019

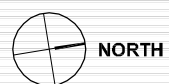

EDGEWORTH DAVID AVENUE, WAHROONGA PROPOSED INTERSECTION IMPROVEMENTS AT JUBILEE STREET

CONCEPTUAL DESIGN PLAN

Design and Construction Branch
Hornsby Shire Council
296 Peats Ferry Road, Hornsby
PO Box 37, Hornsby NSW 1630

Telephone 9847 6666
8.30am-5pm Monday to Friday

hornsby.nsw.gov.au



H:\Edgeworth David Ave TR 100346\Design\Edgeworth.dwg