

LINEMARKING LEGEND

	EXISTING SEPARATION LINE
	PROPOSED LINE MARKING
	PROPOSED SIGN

THE PROPOSED MEDIAN ISLAND TO INCLUDE "KEEP LEFT" V-LOCK SIGN MOUNTING TO ALLOW FOR EASE OF REPLACEMENT IF KNOCKED OVER.

CONCRETE MEDIAN ISLAND TO BE PLACED ON EXISTING ROAD SURFACE USING EPOXY CONCRETE ADHESIVE.

No.	Last revision title	By	Date	Status
F	ISSUE FOR DA APPROVAL		22/07/2018	2
E	ISSUE FOR DA APPROVAL		22/07/2018	2
D	ISSUE FOR DA APPROVAL		22/07/2018	2
C	ISSUE FOR DA APPROVAL		22/29/2018	2
B	ISSUE FOR DA APPROVAL		22/26/2018	2
A	ISSUE FOR DA APPROVAL		22/23/2018	2

Issuer internal sequence and revision history

1- preliminary
2- development application
3- construction certificate
4- tender
5- construction
6- other (specify)

Reference Coordination Drawing

Discipline	Drawing Title and Number	Date	Rev.
ARCH			
STRUCT			
MEN			
ELEC			
HYD			
FIRE			
LANDS			
CIVIL			
SURVEY			

QUALITY CONTROL

Discipline	Date
DRAWN	
CHECKED	
DESIGNED	
VERIFIED	
APPROVED	

DISCLAIMER: DIMENSIONS NOT SHOWN TO BE CHECKED ON SITE. DO NOT SCALE OF THIS DRAWING. POSITIONS OF AUTHORITIES MANS AND/OR EXISTING SERVICES ARE TO BE CHECKED PRIOR TO COMMENCEMENT OF WORK. REPORT ANY DISCREPANCIES TO THE CONSULTING ENGINEER FOR DESIGN/CLARIFICATION BEFORE PROCEEDING WITH THE WORK. THIS DRAWING IS TO BE READ IN CONJUNCTION WITH THE SPECIFICATIONS AND OTHER CONSULTANTS' DRAWINGS.

CLIENT
KOTER PTY LTD


ARCHITECT
DBCF PTY LTD

PROJECT
PROPOSED CHILDCARE
34 MALSBUARY ROAD NORMANHURST

Drawing Title
EXTERNAL CIVIL WORKS
GENERAL ARRANGEMENT PLAN

Project No 20150266	Drawing No C201	Revision No F
Sheet 1 of 1	Scale 1:100 @ A1	Grid MGA 56
Datum A.H.D.		

Drawing Status
FOR APPROVAL
NOT TO BE USED FOR CONSTRUCTION PURPOSES

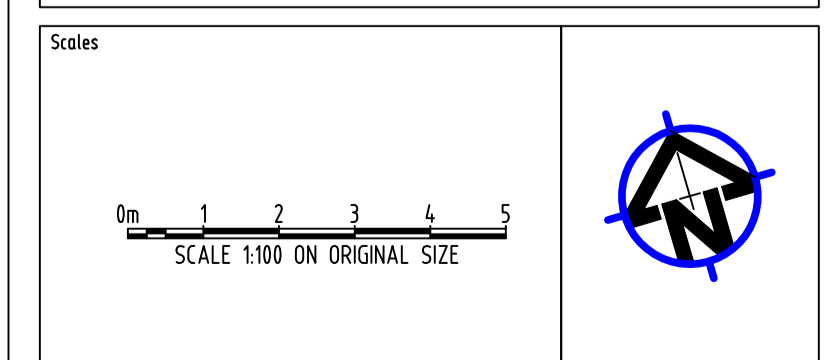

WARNING: THE DESIGNS, DRAWINGS, SPECIFICATIONS AND THE COPYRIGHT HEREIN REMAIN THE SOLE INTELLECTUAL PROPERTY OF S4G CONSULTANTS PTY LTD AND MUST NOT BE USED, COPIED, ALTERED OR REPRODUCED WHOLLY OR IN PART IN ANY FORM WITHOUT THE WRITTEN CONSENT OF S4G CONSULTANTS PTY LTD