


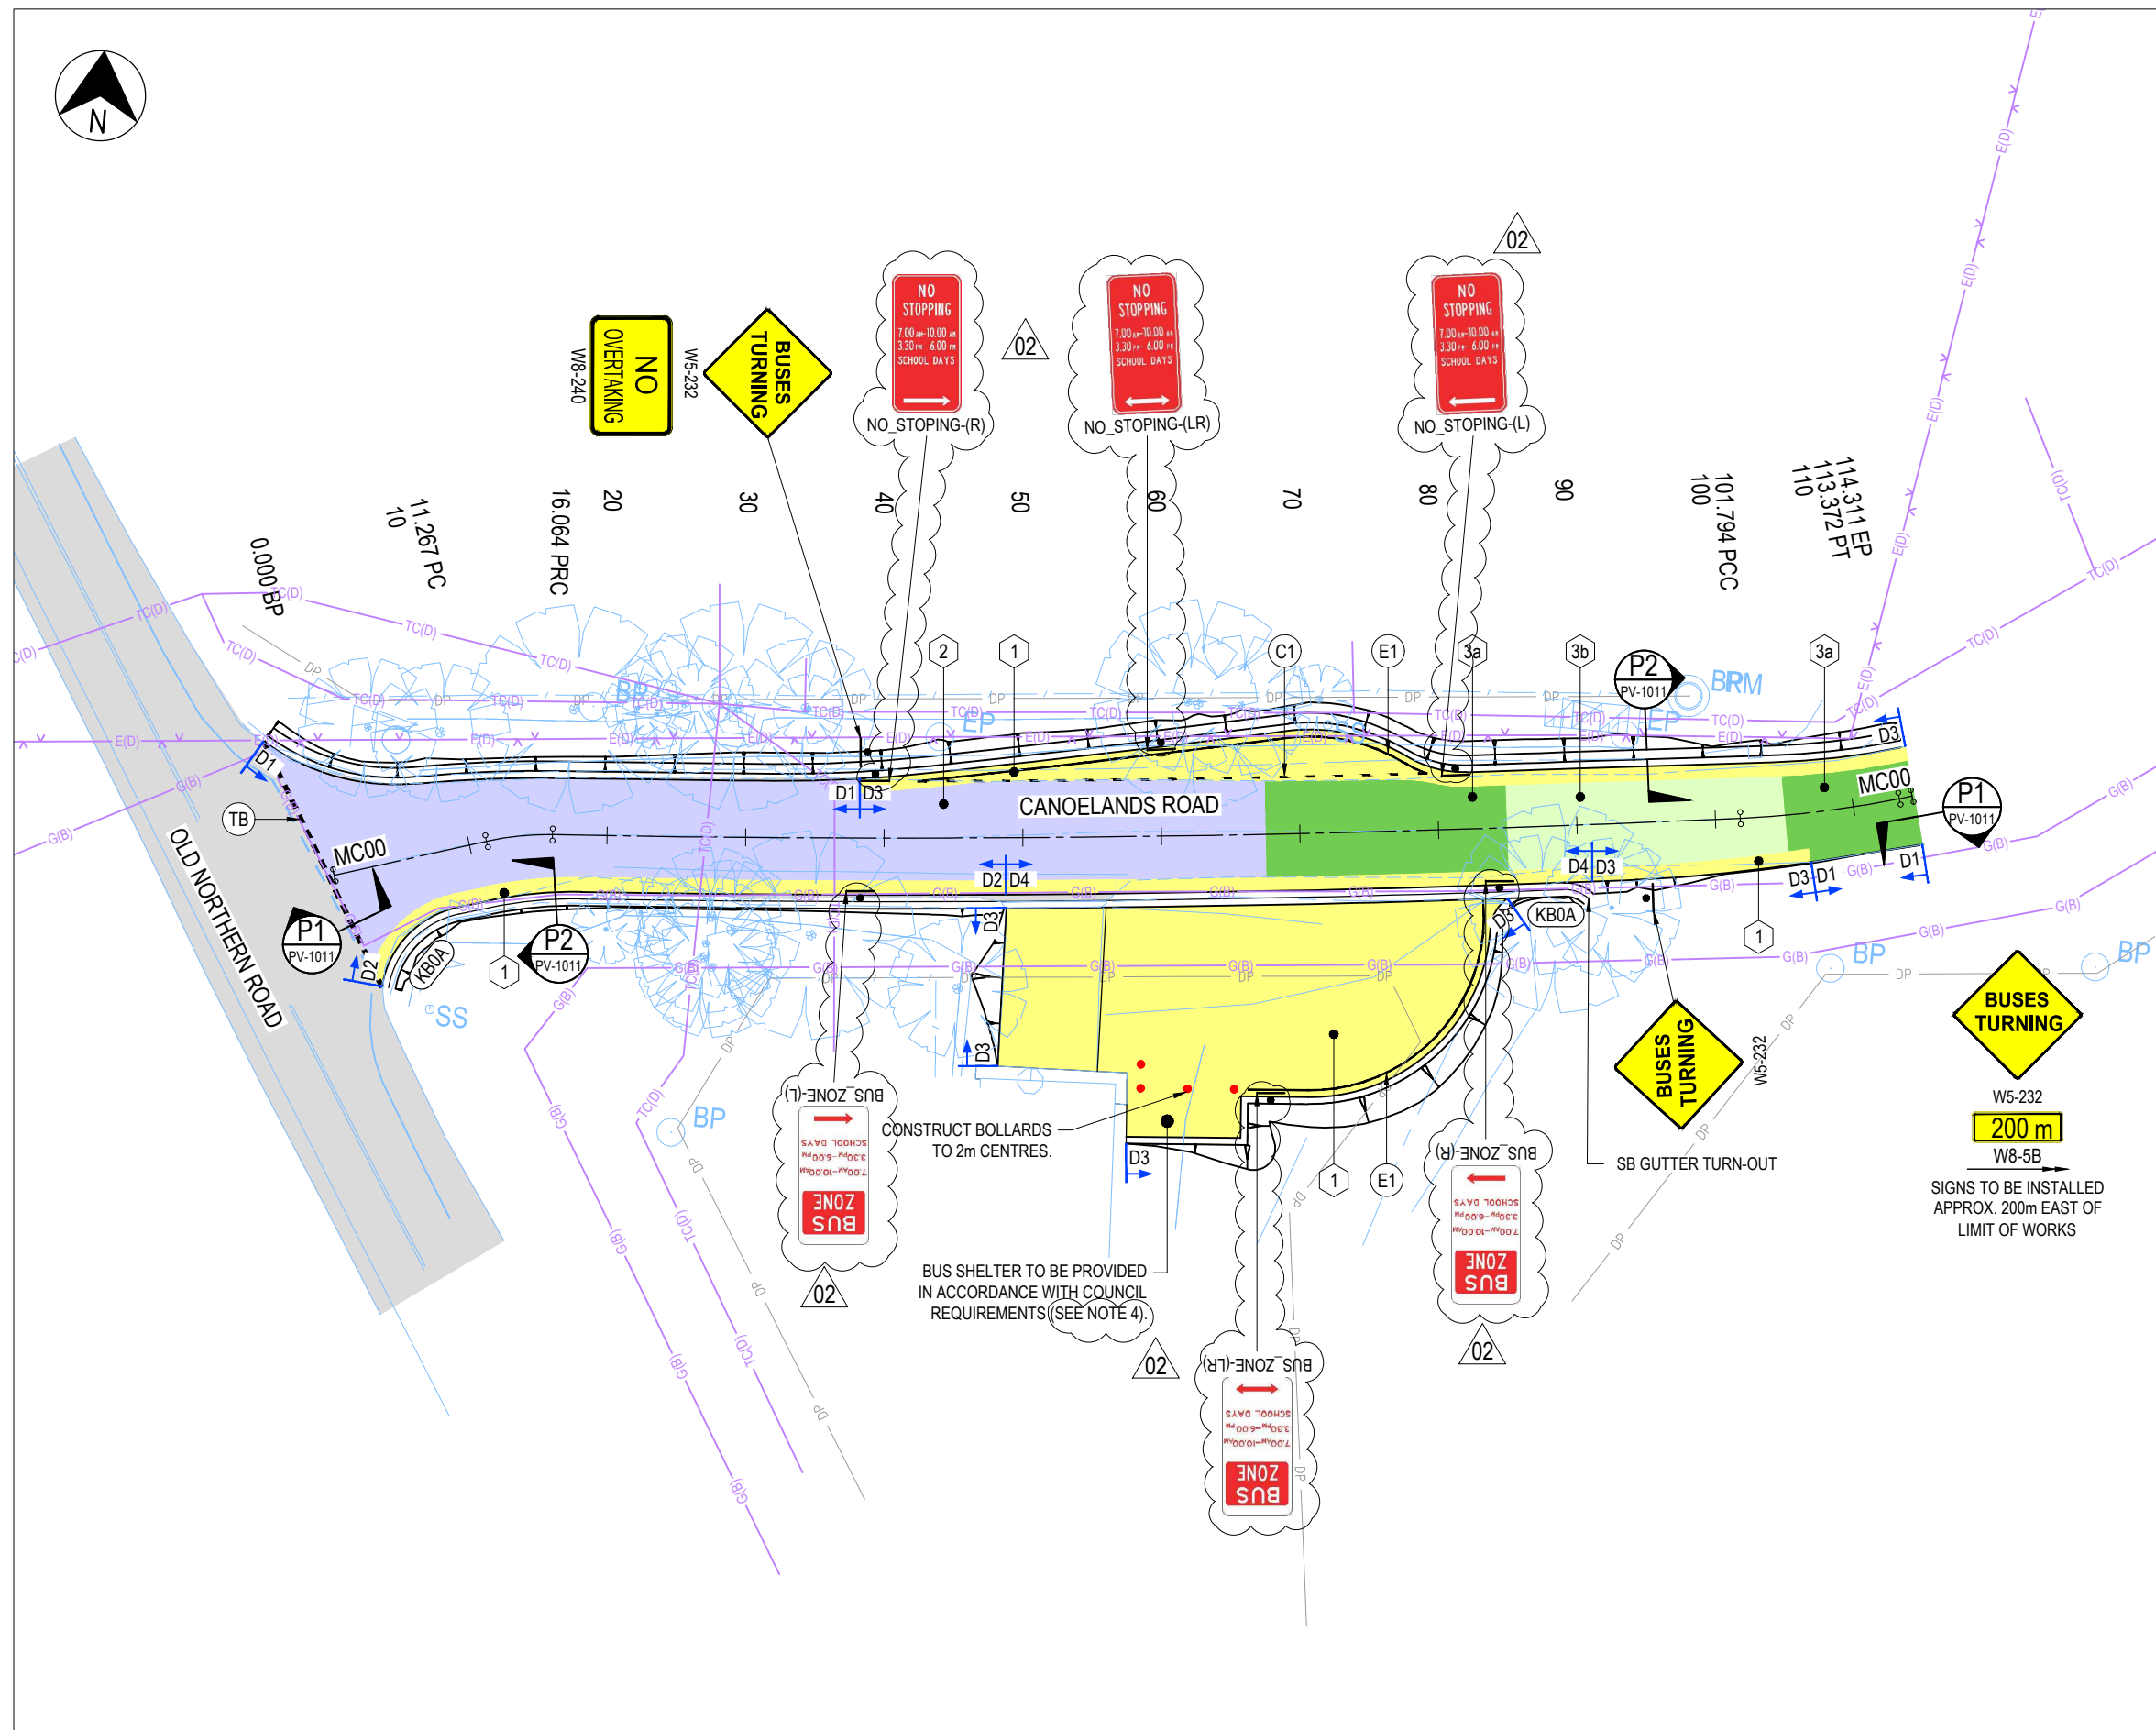

LEGEND

GENERAL

	EXISTING PAVEMENT
	EXISTING CADASTRAL BOUNDARY
	SURVEY

ALIGNMENT AND EARTHWORKS

	CONTROL LINE AND STRING LABEL
	EARTHWORKS & GROUND INTERFACE
	CHAINAGE MC00

EXISTING UTILITIES

	EXISTING OVERHEAD ELECTRICAL LINE
	EXISTING TELSTRA CONDUIT
	EXISTING GAS MAIN

SIGN POSTS, LINEMARKING AND ROAD FURNITURE

	KERB LABEL
	LINE MARKING LABEL
	PROPOSED BOLLARD
	FRANGIBLE SIGN POST

PAVEMENT

	PAVEMENT TYPE 1 - WIDENING PAVEMENT (FULL DEPTH CONSTRUCTION)
	PAVEMENT TYPE 2 - MILL AND RESHEET
	PAVEMENT TYPE 3a - MILL AND RESHEET VARIABLE ASPHALT THICKNESS
	PAVEMENT TYPE 3b - ASPHALT BUILD-UP
	PAVEMENT TYPE LABEL
	PAVEMENT INTERFACE LABEL
	PAVEMENT DETAIL TAG

NOTES


- FOR GENERAL NOTES REFER TO DRAWING RD-1011.
- REFER TO DRAWING PV-1001 FOR PAVEMENT PROFILES AND KERB SETOUT.
- REFER TO DRAWING PV-1011 FOR PAVEMENT DETAILS.
- REFER TO DRAWING SPAI-SHE-FED-001-d01 A1 FOR BUS SHELTER DETAILS.

02

REV	DATE	DESCRIPTION	DRAWN	REVIEWED	APPROVAL	PROJECT MANAGER
02	19.11.2018	ISSUE FOR CONSTRUCTION	C.W.	Z.B.	A.H.	
01	09.10.2018	ISSUE FOR CONSTRUCTION - RMS/ DM ROADS REVIEW	C.W.	J.A.	A.H.	

TITLE	INITIAL	DATE
DRAFTSPERSON	C.W.	19.11.2018
DRAFTING CHECK	S.G.	19.11.2018
DESIGNER	B.C.	19.11.2018
DESIGN CHECK	C.W.	19.11.2018
PACKAGE MANAGER	Z.B.	19.11.2018
PROJECT MANAGER	A.H.	19.11.2018

ORIGINAL DRAWING AT A3 SIZE

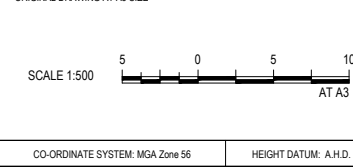

PROJECT	
THE HILLS SHIRE AND HORNSBY SHIRE COUNCIL AREAS RMS STEWARDSHIP MAINTENANCE CONTRACT - SYDNEY WEST CANOELANDS ROAD, GLENORIE GENERAL ARRANGEMENT	

FOR REVIEW	
PHASE	RMS REGISTRATION No
IFC	DS2015/002969
STATUS	DRAWING No
100%	NB000042-W584-DG-RD-1101
REV	02