






DESIGN/DRAWN A Yang	PROJECT NUMBER N/A	DRAWING NUMBER LTC 11/2020	ISSUE 1
APPROVED R Zarzycki	SHEET NUMBER 1 of 2	SCALE NTS	DATE 28-04-2020

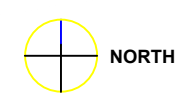

PRELIMINARY
NOT FOR CONSTRUCTION
ISSUED FOR INFORMATION ONLY

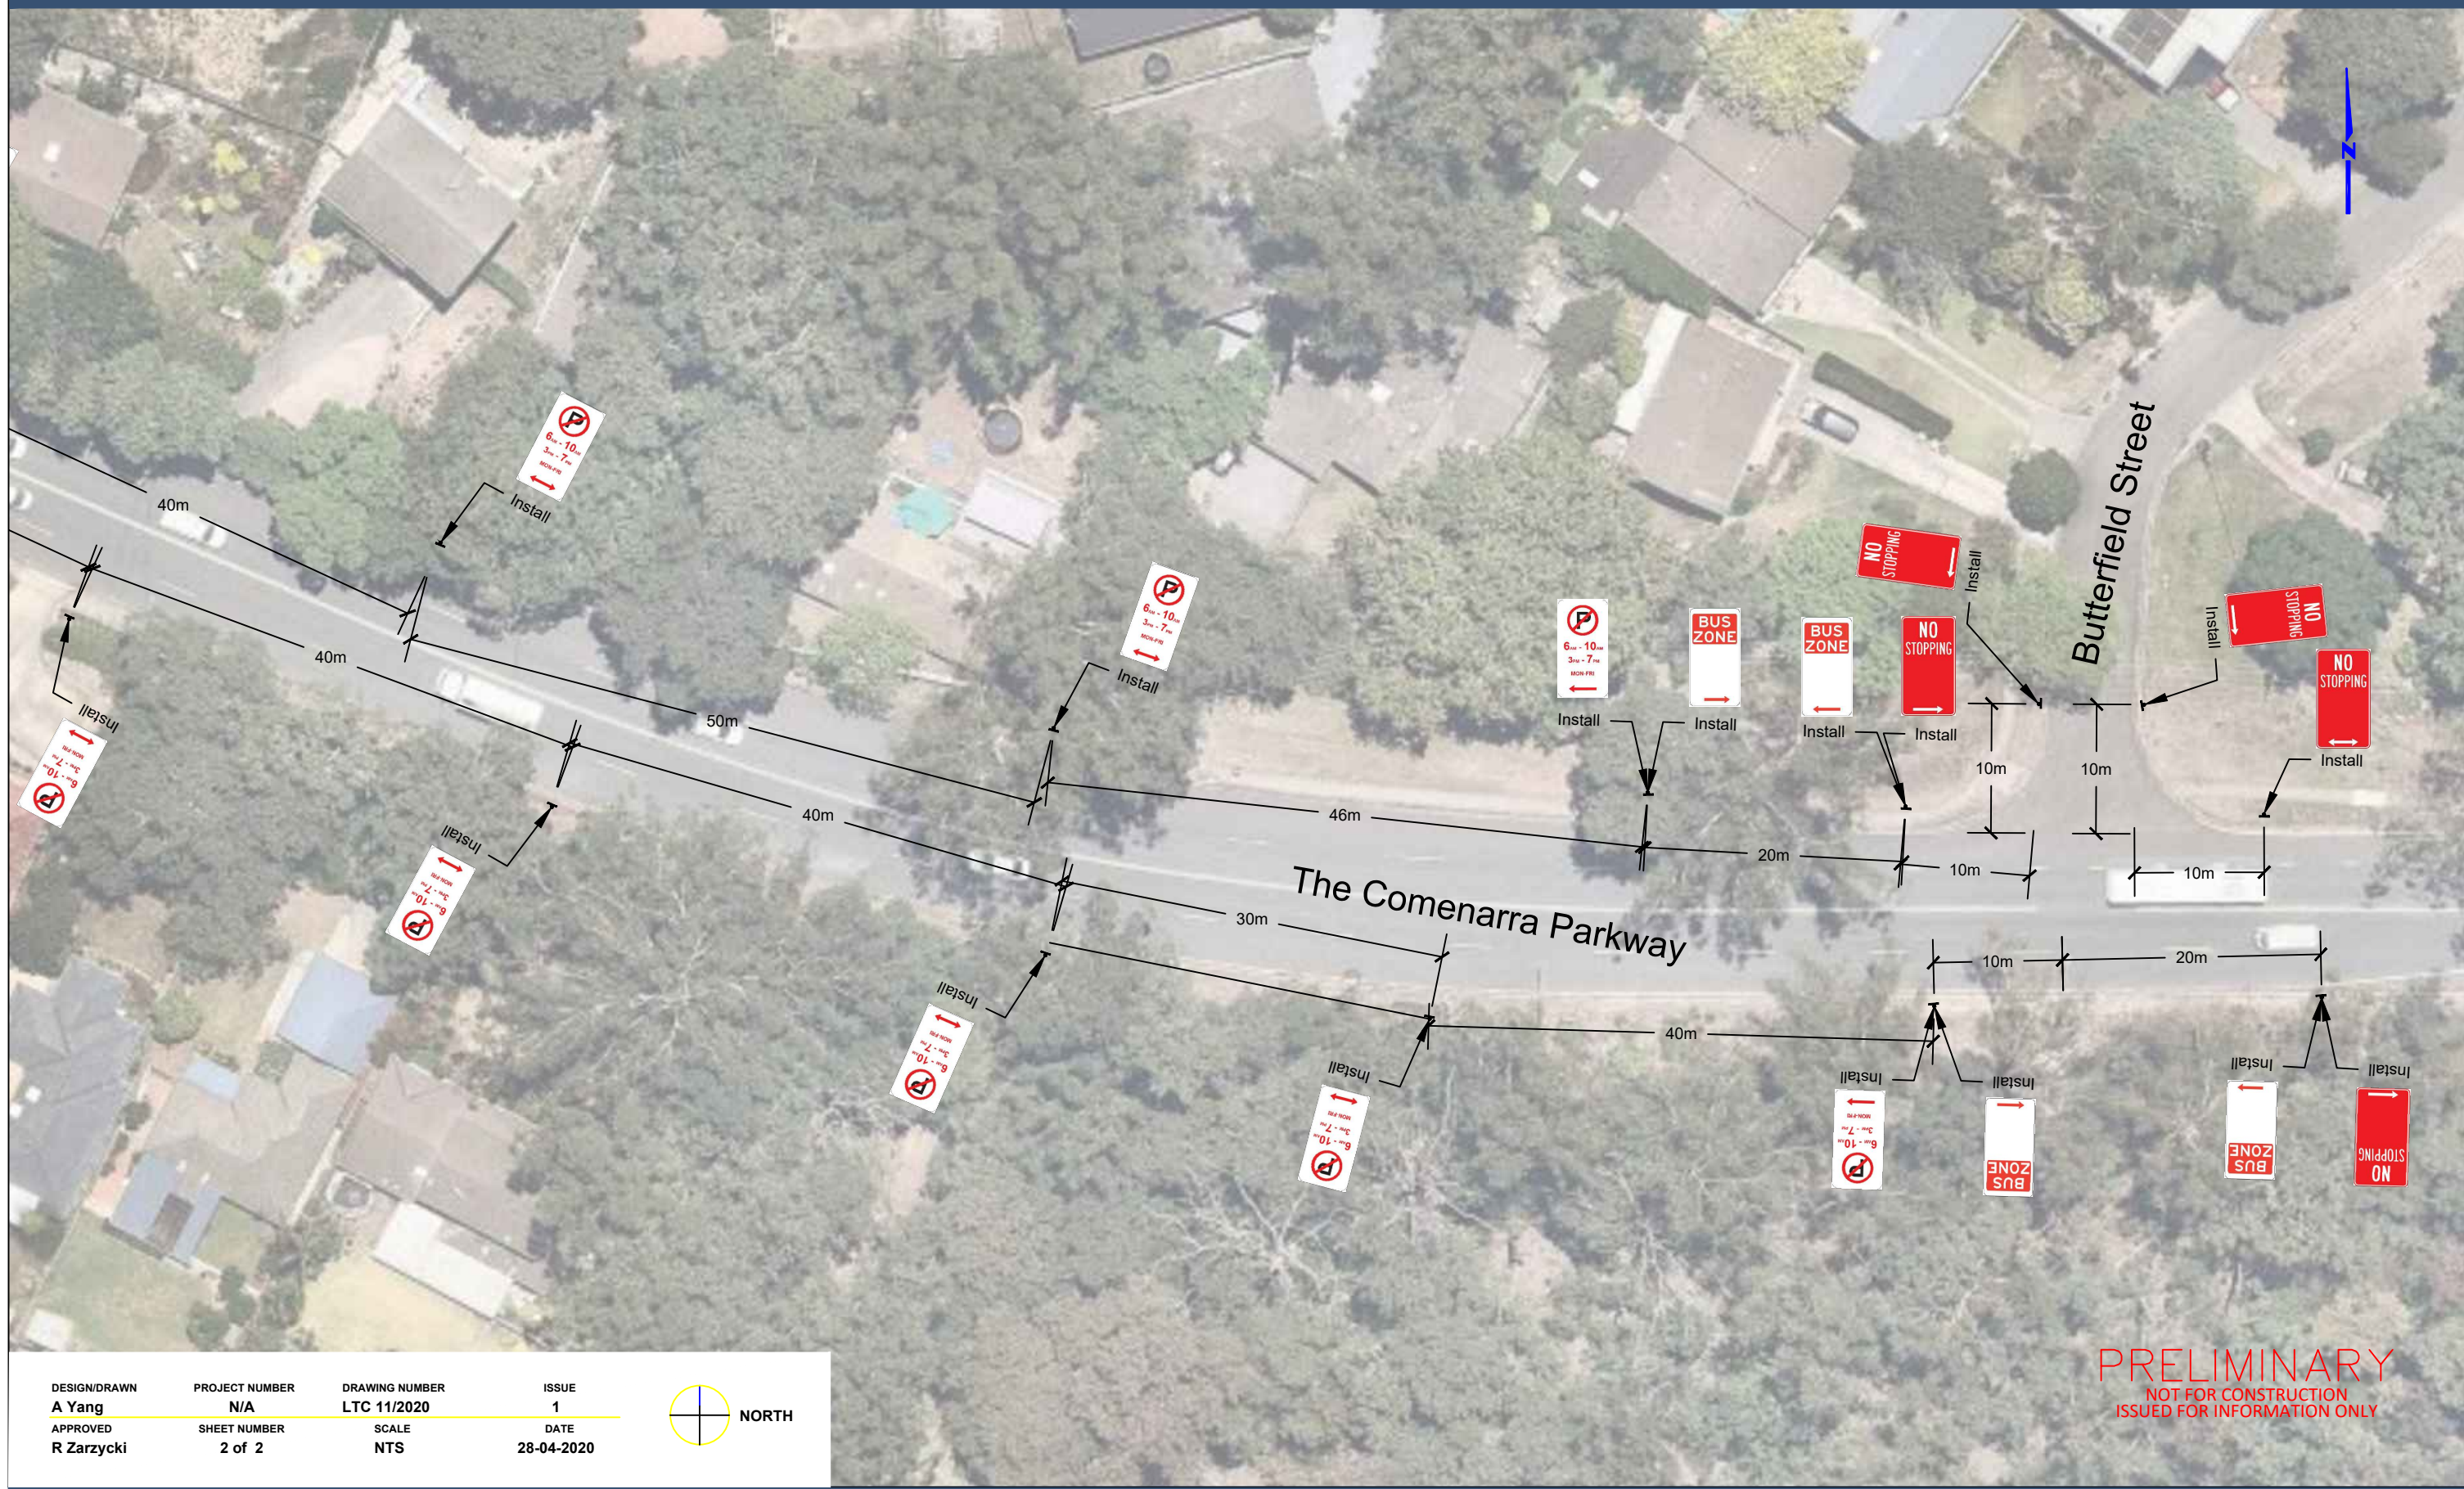

DESIGN/DRAWN A Yang	PROJECT NUMBER N/A	DRAWING NUMBER LTC 11/2020	ISSUE 1
APPROVED R Zarzycki	SHEET NUMBER 2 of 2	SCALE NTS	DATE 28-04-2020

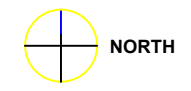

PRELIMINARY
NOT FOR CONSTRUCTION
ISSUED FOR INFORMATION ONLY