


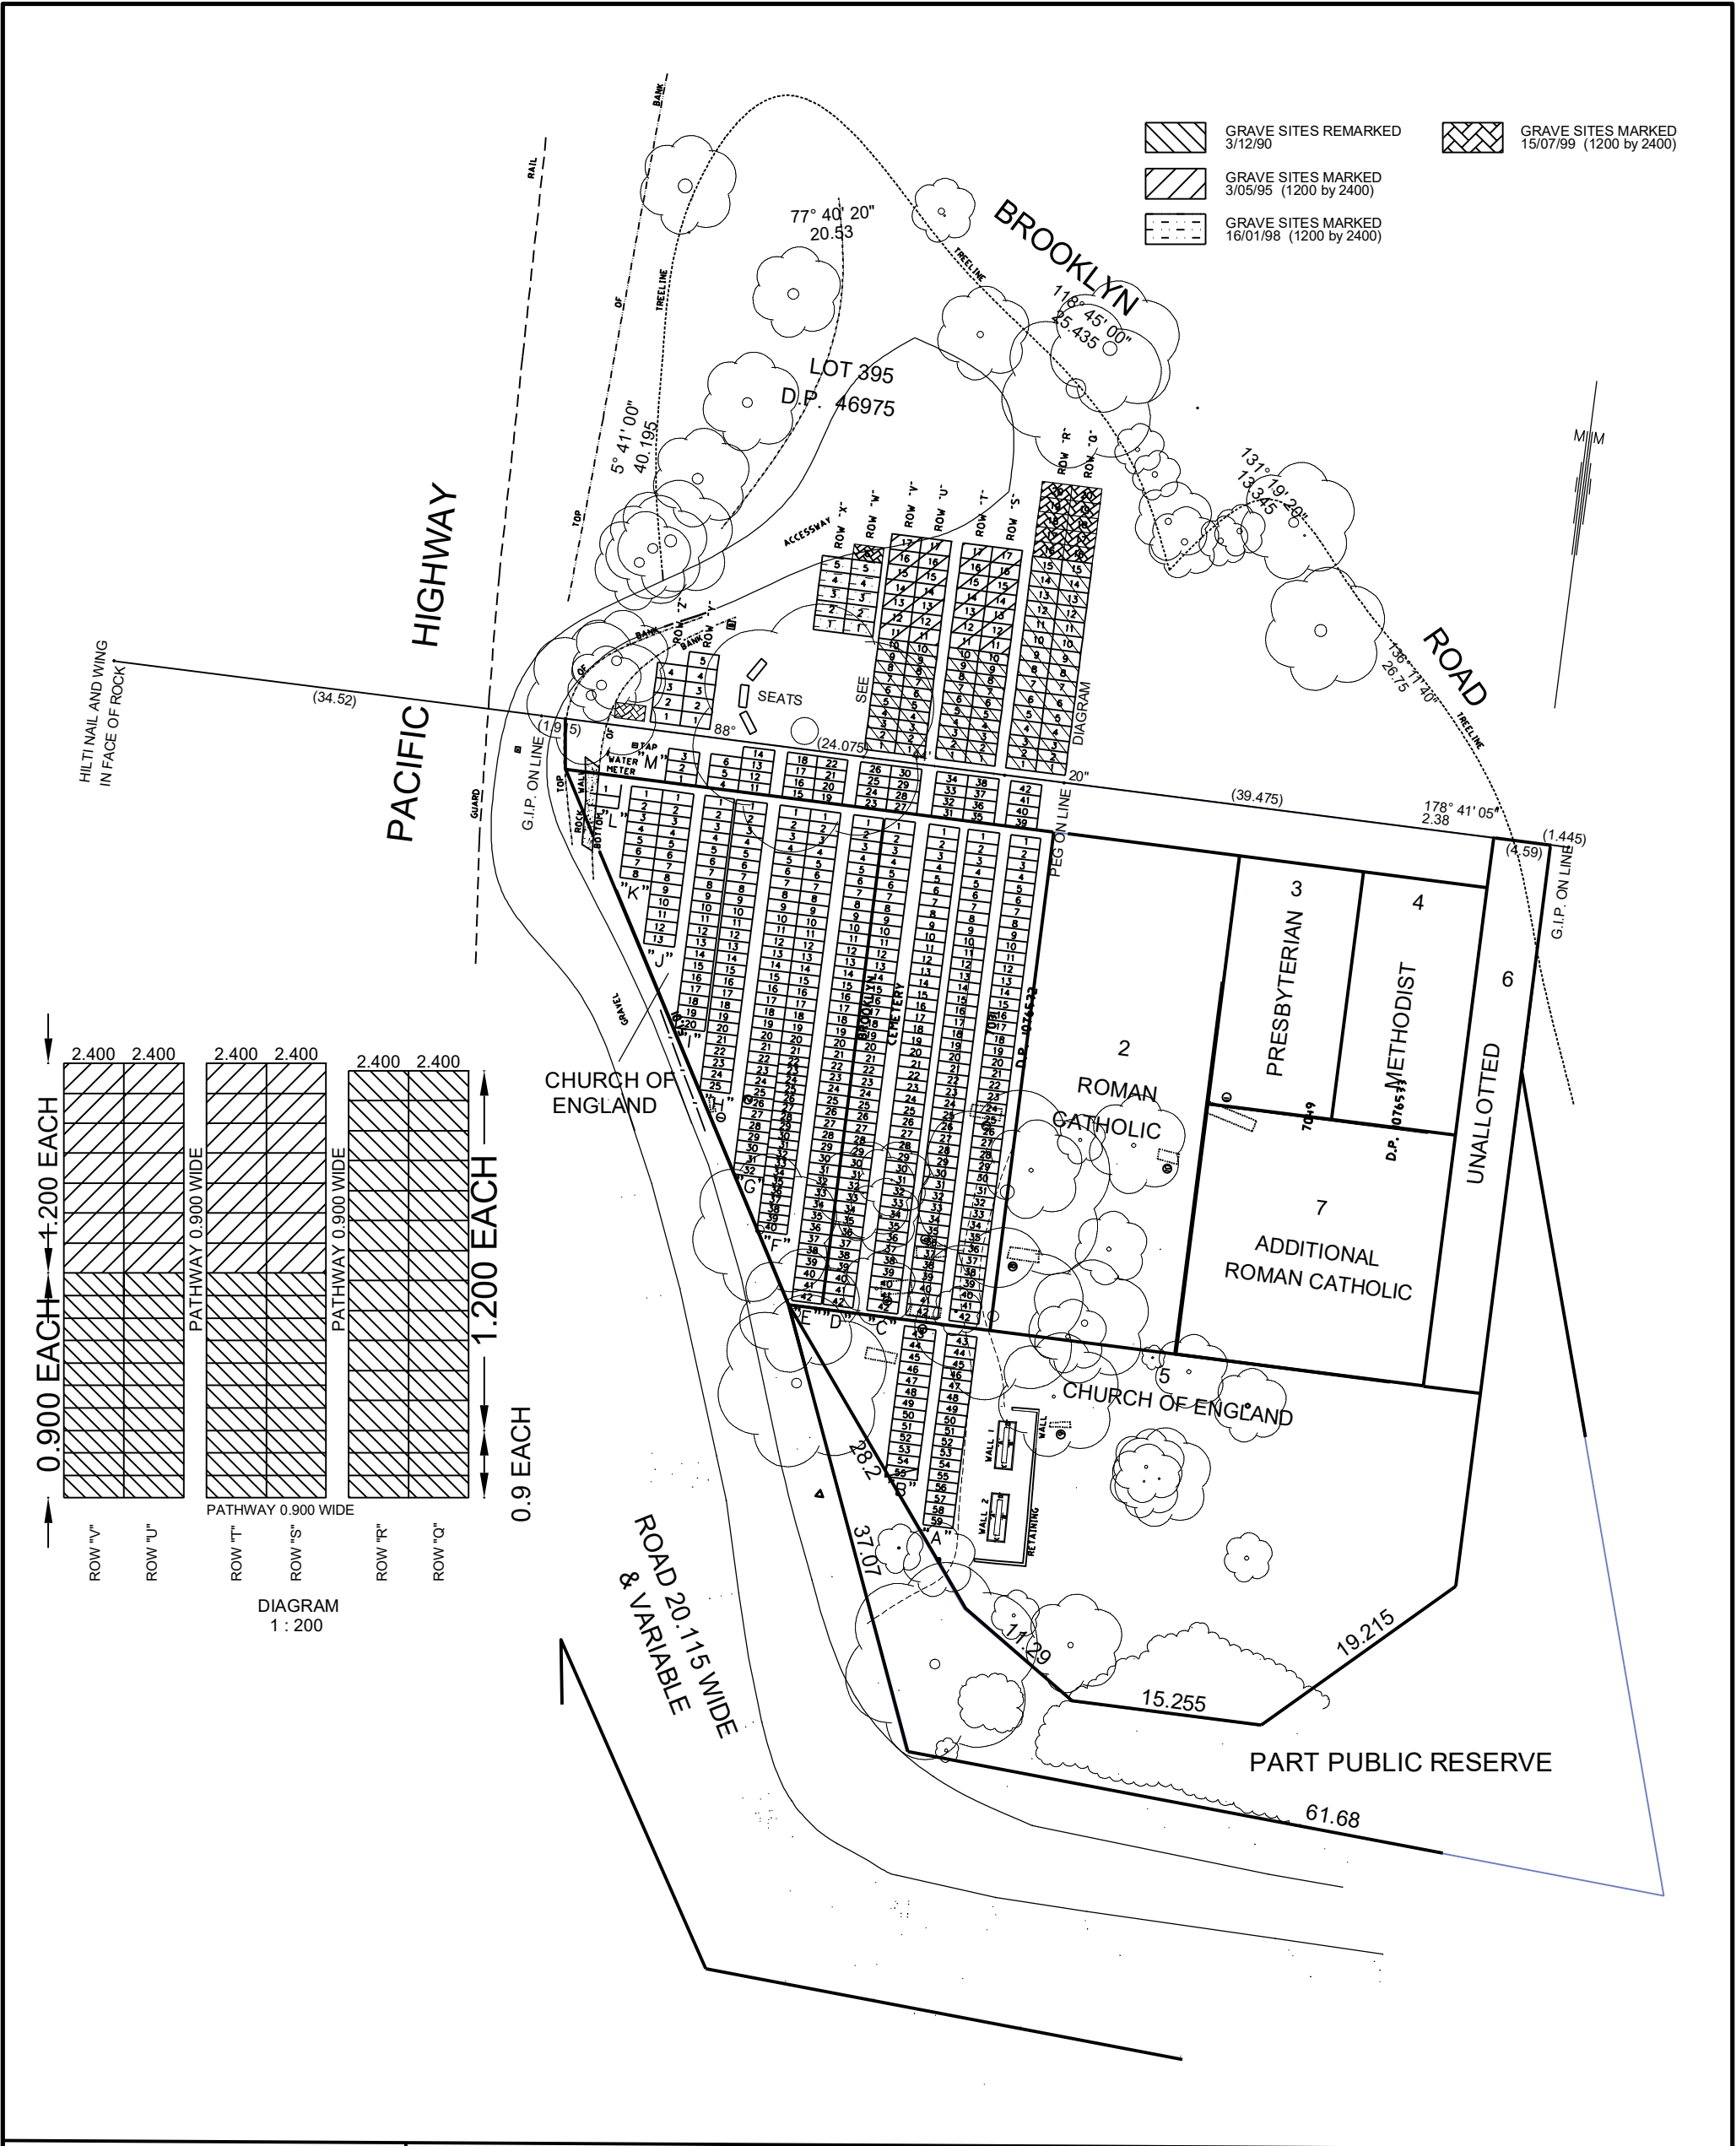

SCALES PLAN 1:500 HOR. 1: SECTIONS: VERT. 1: SURVEY F.BK. L.BK. DATUM AHD	HORNSBY SHIRE COUNCIL		SHEET No. 1
	SURVEY-INFRASTRUCTURE & MAJOR PROJECTS		No. SHEETS 1
	DETAIL SURVEY		PLAN No.
	PART OF BROOKLYN CEMETERY		202339c_GL.dwg
BROOKLYN ROAD, BROOKLYN		DATE	3/04/2023