

DESIGN/DRAWN A Yang	PROJECT NUMBER N/A	DRAWING NUMBER LTC 27/2023	ISSUE 1
APPROVED R Zarzycki	SHEET NUMBER 1 of 5	SCALE NTS	DATE 18-10-2023






DESIGN/DRAWN A Yang	PROJECT NUMBER N/A	DRAWING NUMBER LTC 27/2023	ISSUE 1
APPROVED R Zarzycki	SHEET NUMBER 2 of 5	SCALE NTS	DATE 17-10-2023



WHARF CARPARK DANGAR ROAD, BROOKLYN
PROPOSED SIGNAGE PLAN
 PLAN

Brooklyn-Little Wobby Fry

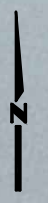

DESIGN/DRAWN A Yang	PROJECT NUMBER N/A	DRAWING NUMBER LTC 27/2023	ISSUE 1
APPROVED R Zarzycki	SHEET NUMBER 3 of 5	SCALE NTS	DATE 13-10-2023



Traffic and Road Safety Branch
 Hornsby Shire Council
 296 Peats Ferry Road, Hornsby
 PO Box 37, Hornsby NSW 1630
 Telephone 9847 6666
 8.30am-5pm Monday to Friday
 hornsby.nsw.gov.au

LOWER MCKELL PARK, BROOKLYN
 PROPOSED SIGNAGE PLAN
 PLAN



HORNSBY SHIRE COUNCIL
WELCOME TO **PARSLEY BAY RESERVE**

RESTRICTED PARKING AREA
CHECK AREA SIGNS BEFORE LEAVING VEHICLE

AREA 1
VEHICLES WITH ATTACHED TRAILER PARKING ONLY

AREA 2, 3 + 4
VEHICLES WITH ATTACHED TRAILER OR CAR ONLY PARKING EXCEPT AS SIGNED

NO UNATTACHED TRAILER PARKING PERMITTED

Penalty exceeds \$110
Section 602 (1)
Local Government Act


COUNCIL RANGERS PATROL THIS AREA

Entry Sign Details



DESIGN/DRAWN A Yang	PROJECT NUMBER N/A	DRAWING NUMBER LTC 27/2023	ISSUE 1
APPROVED R Zarzycki	SHEET NUMBER 4 of 5	SCALE NTS	DATE 13-10-2023



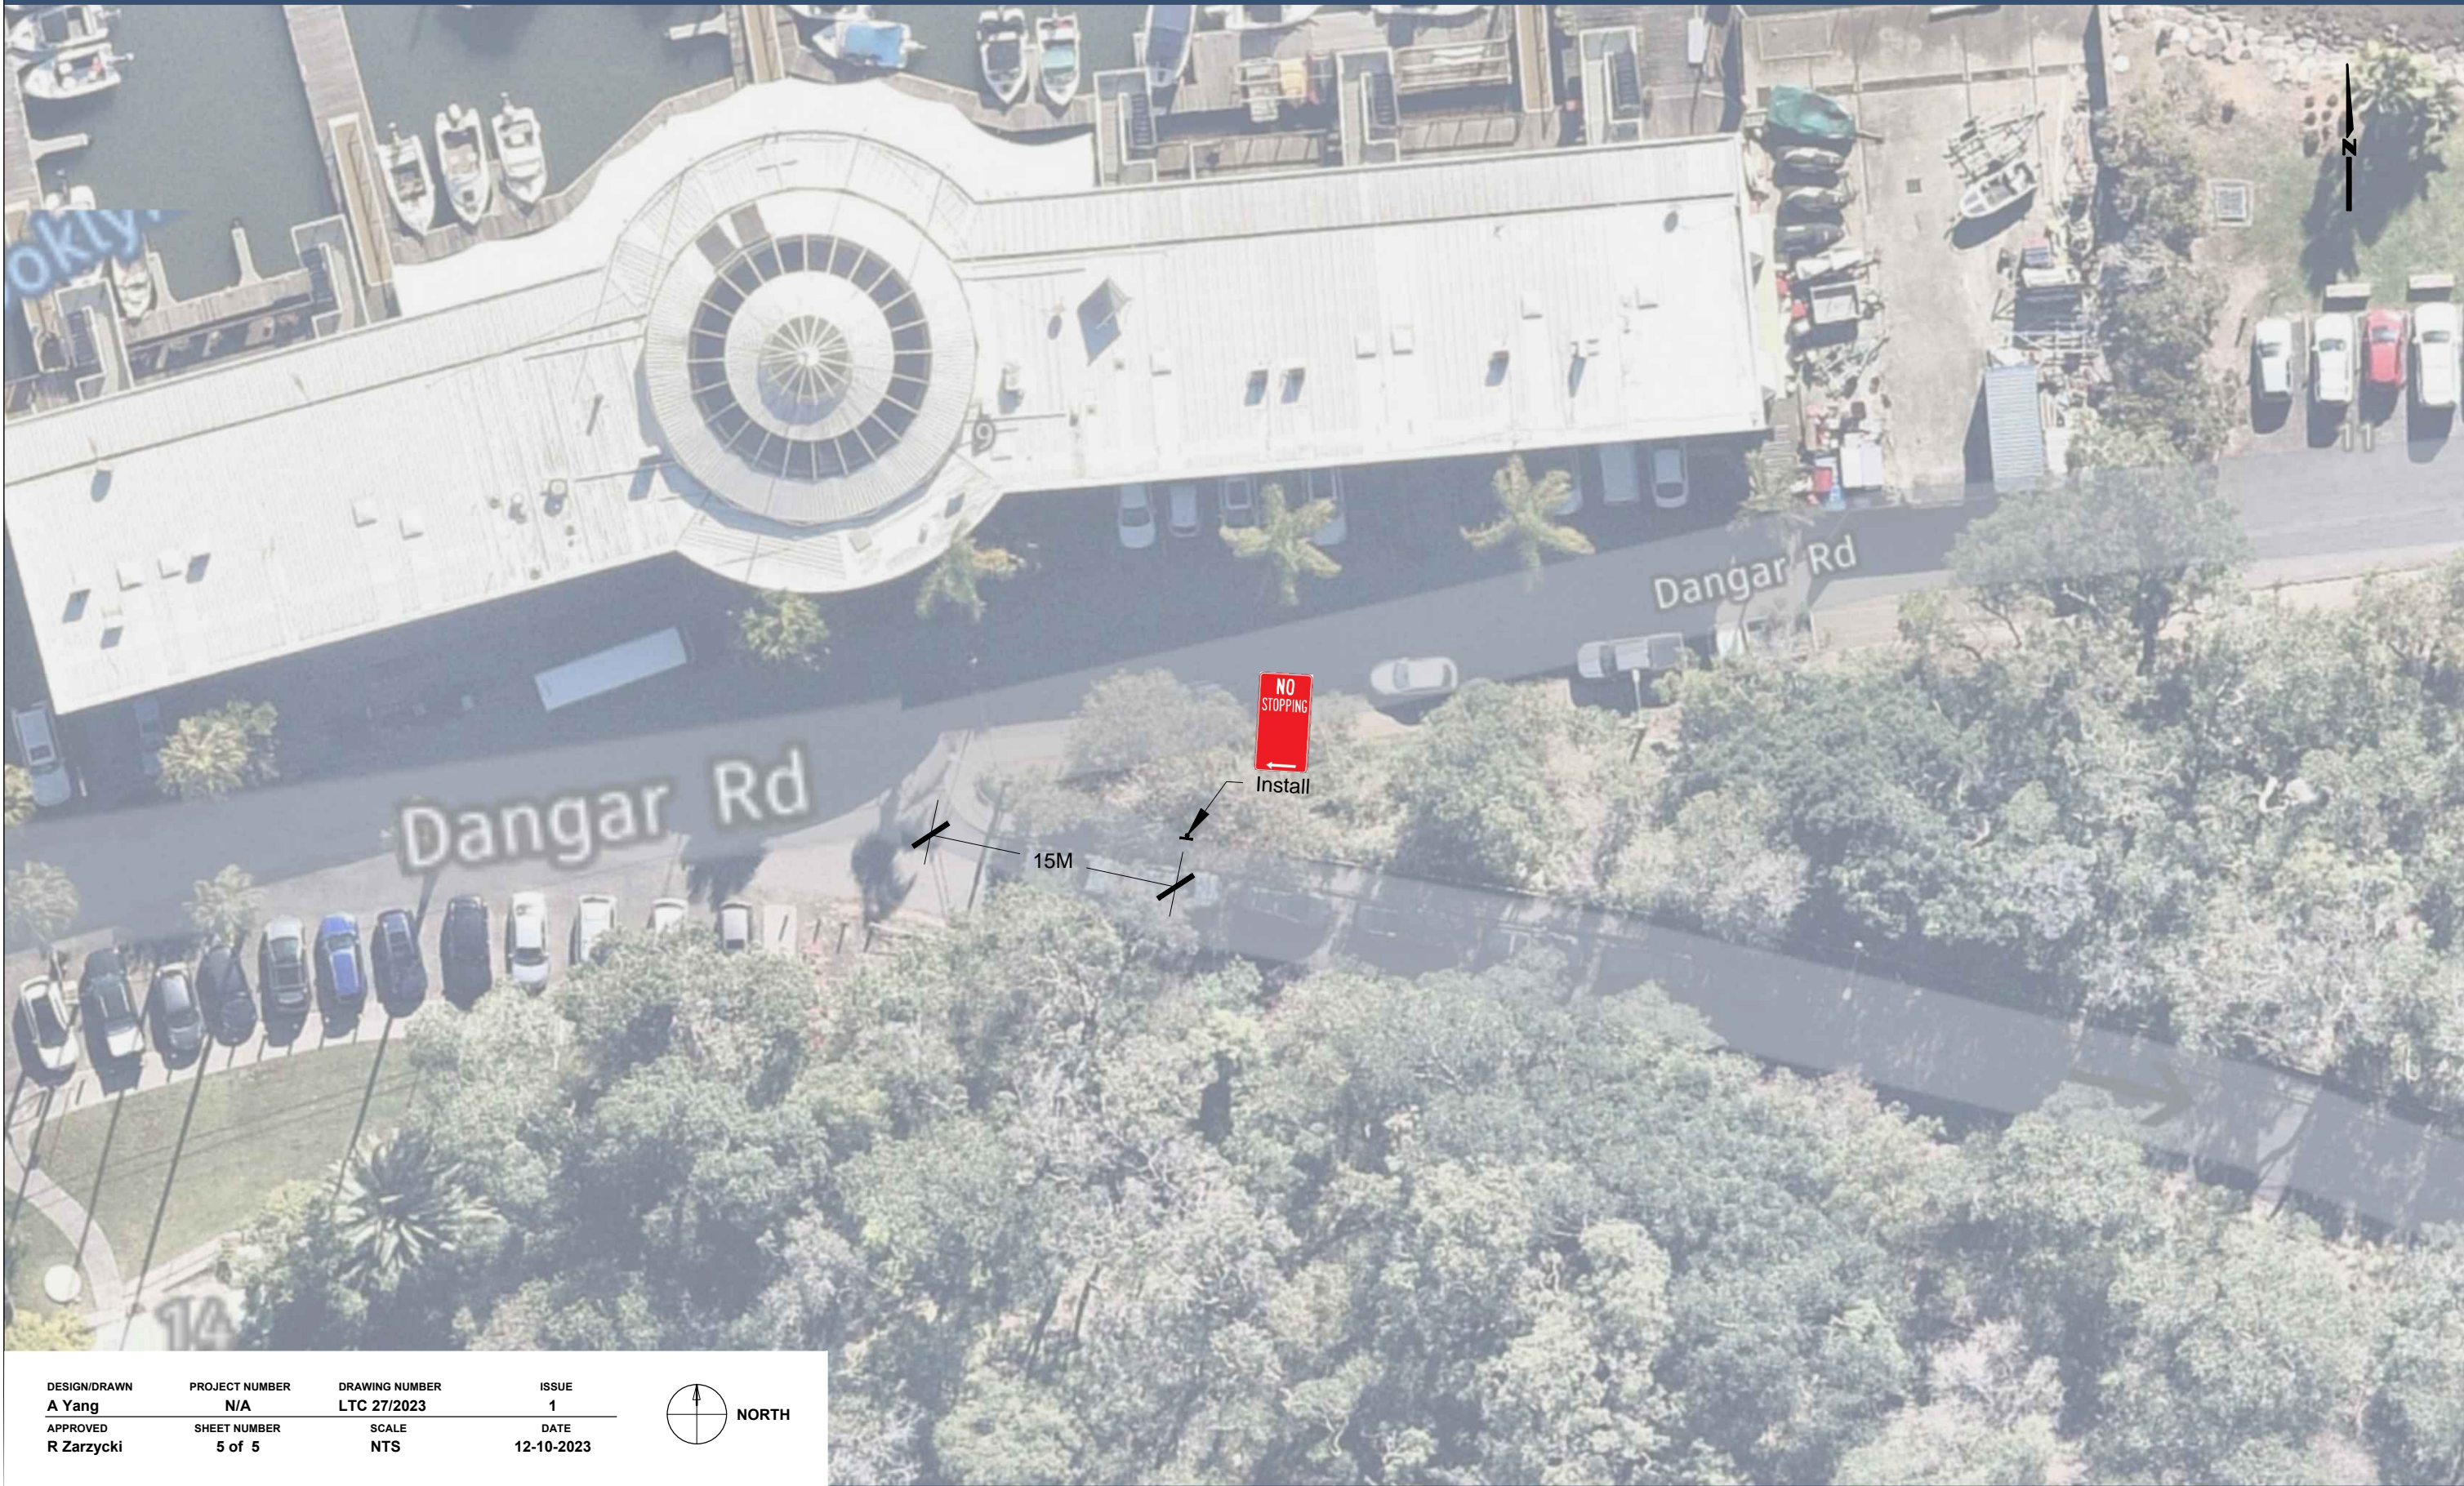

DESIGN/DRAWN A Yang	PROJECT NUMBER N/A	DRAWING NUMBER LTC 27/2023	ISSUE 1
APPROVED R Zarzycki	SHEET NUMBER 5 of 5	SCALE NTS	DATE 12-10-2023

