



Traffic Integration Scope - Hornsby Shire Council


Contents

Page	Document Reference	Precinct	Description
1	HSC-01	Cherrybrook	Scope Table - Cherrybrook Station Precinct - Signs and Lines for Loading Zone and timed parking changes
2	HSC-02	Cherrybrook	Scope Table - Cherrybrook Station Precinct - Access Driveway to Development Site
3	CBK-LZ-20180531-01	Cherrybrook	Signage Modifications and Adjustments
4	CBK-LZ-20180531-02	Cherrybrook	Development Site 3CHE Driveway - detail and plan

Hornsby Council LGA Scope

Package	HSC-01
Description	Cherrybrook Station Precinct - Signs and Lines for Loading Zone and timed parking changes
Roads	Bradfield Parade
Council	Hornsby Council
Suburb	Cherrybrook
Sketch Nos,	CBK-LZ-20180531-01
Roadworks and Traffic	<p>Proposed road works, as required, include but are not limited to:</p> <ul style="list-style-type: none">• Signs identifying:<ul style="list-style-type: none">○ Bus Zone 5am- 11am and 2-8pm○ Loading zone all other times• Line marking for Loading Zone (occupying 1 x Bus Zone)


Package	HSC-02
Description	Cherrybrook Station Precinct - Access Driveway to Development Site
Roads	Robert Road
Council	Hornsby Council
Suburb	Cherrybrook
Sketch Nos,	CBK-LZ-20180531-02
Roadworks and Traffic	<p>Proposed road works, as required, include but are not limited to:</p> <ul style="list-style-type: none"> • Construction of Access Driveway to Development Site to provide temporary access for maintenance • Drainage Adjustments • Tie ins to and make good of Kerb and Gutters • Construction of new road pavement works • Reinstatement of any affected footpaths • Landscaping and streetscape works
Traffic Signals	NIL
Utilities	<ul style="list-style-type: none"> • Locate existing utilities impacted by works (where applicable) • Determine all affected utilities requiring relocation / protection in co-ordination with relevant asset owner • Design proposed relocation / protection of utilities to asset owner requirements if necessary and obtain all necessary approvals • Complete any necessary relocation / protection works as required to asset owner requirements

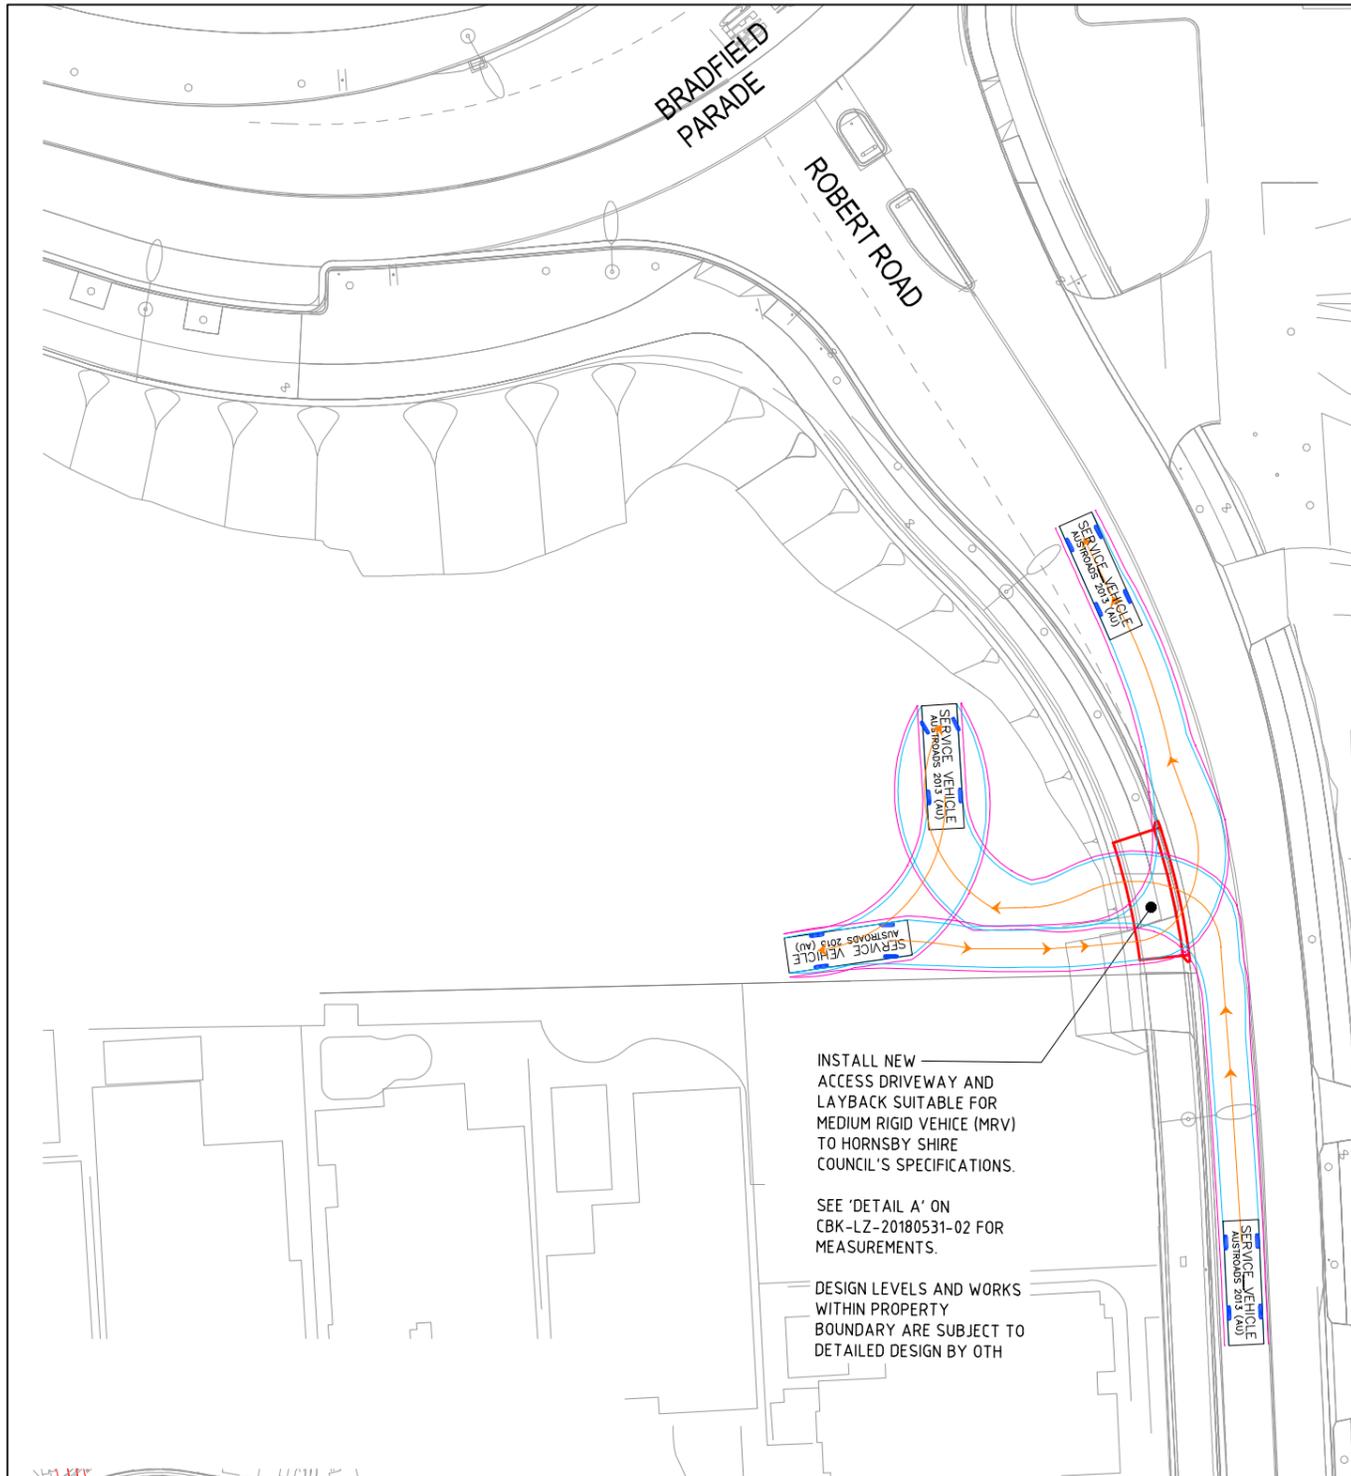


3CHE - DRIVEWAY LOCATION AND TURNING PATH ASSESSMENT
SCALE 1:500 ON A3



DETAIL A - DRIVEWAY LAYOUT PLAN
SCALE 1:200 ON A3

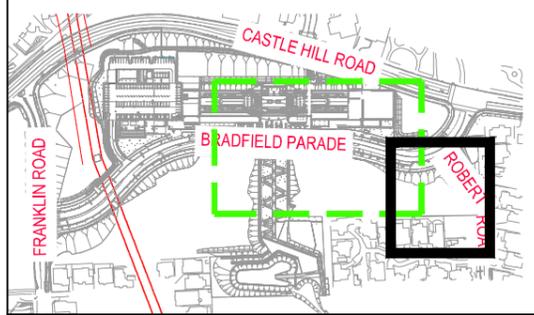

SIGNS AND LINE MARKING PLAN
SCALE 1:500 ON A3

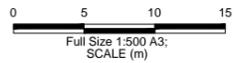

CBK-LZ-20180531-02

CHERRYBROOK
ON-STREET LOADING ZONE AND TIMED
PARKING RESTRICTION INVESTIGATION