



ATTACHMENT 3


Pacific Highway Bdy

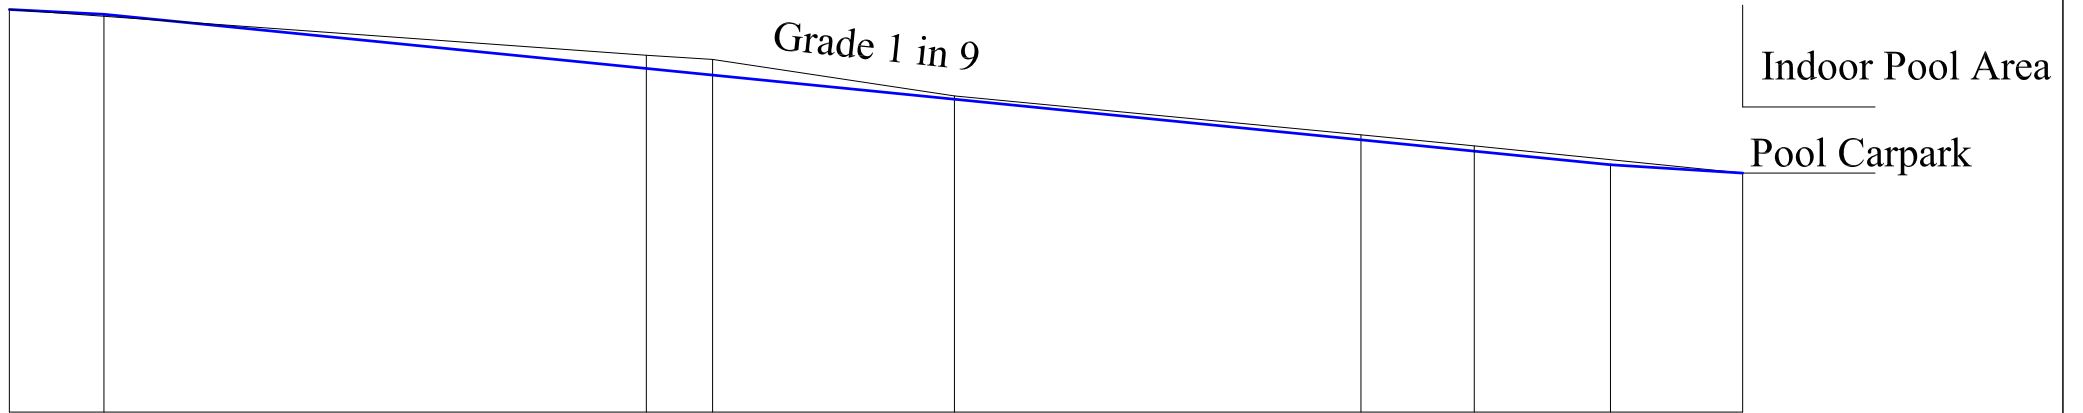


Option 1 - Access via road into Hornsby Park opposite Coronation Street.

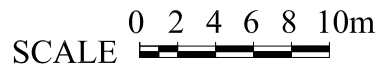

Pacific Highway Bdy

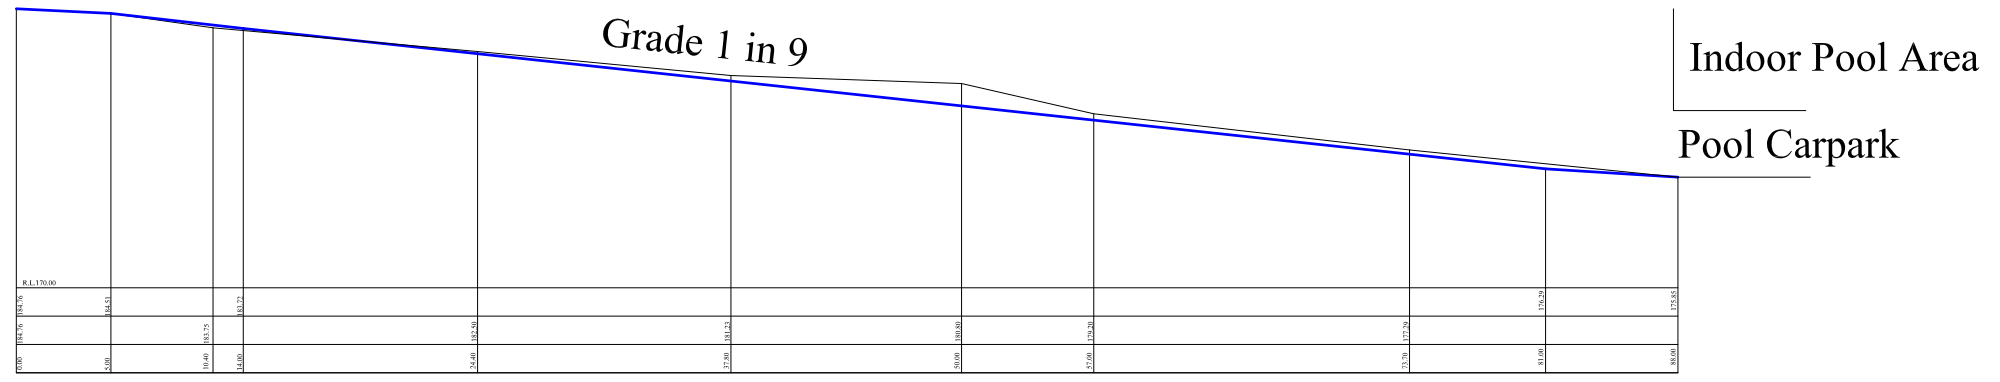


Option 2 - Access adjacent to CWA building.

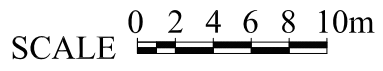

Pacific Highway Bdy

Road @ maximum grade of 1:6.5 to meet Australian Standards.

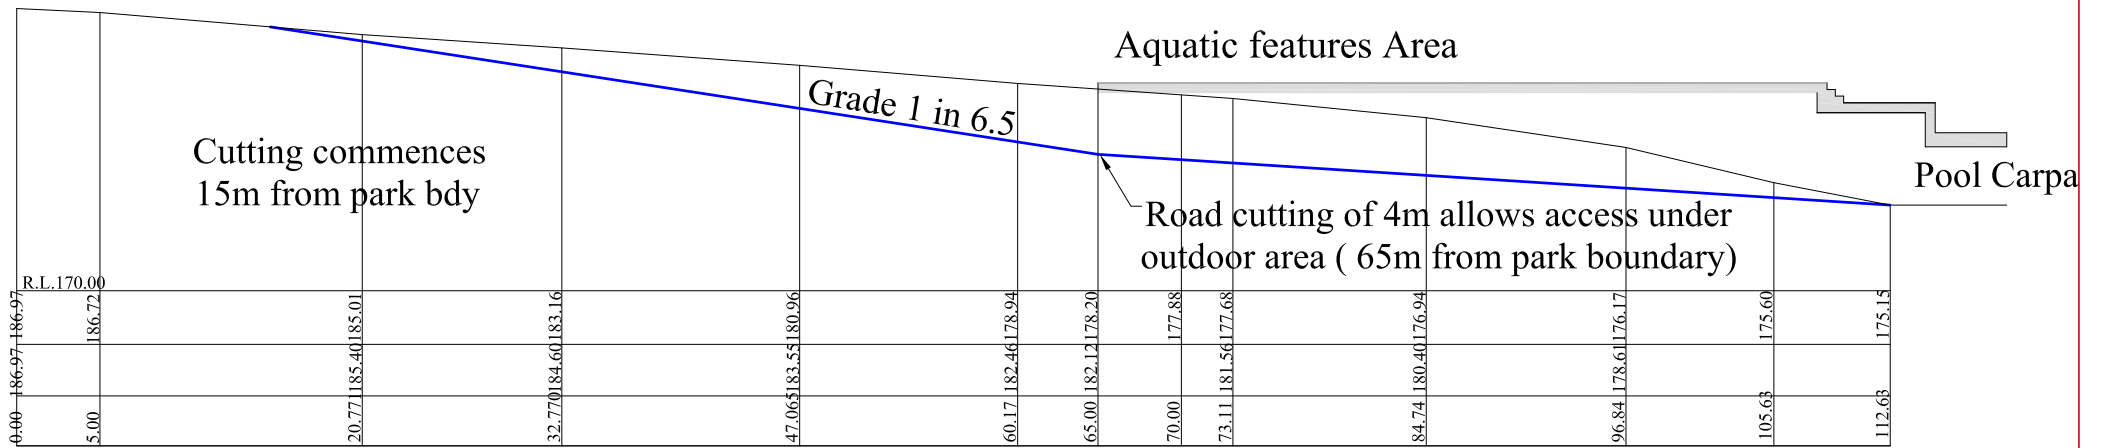

Option 3 - Northern end of Hornsby Park – widen existing roadway

SCALE 0 2 4 6 8 10m

Pacific Highway Bdy

TAFE

Hornsby Park

Pool will require raising by 2.8 metres to satisfy grade requirements laid out in Australian Standard 2809.2 2002 Table 3.2 for medium rigid vehicles for option 4


Existing TAFE roadway

Property Bdy

Aquatic features Area


Grade 1 in 6.5

Pool Carpark

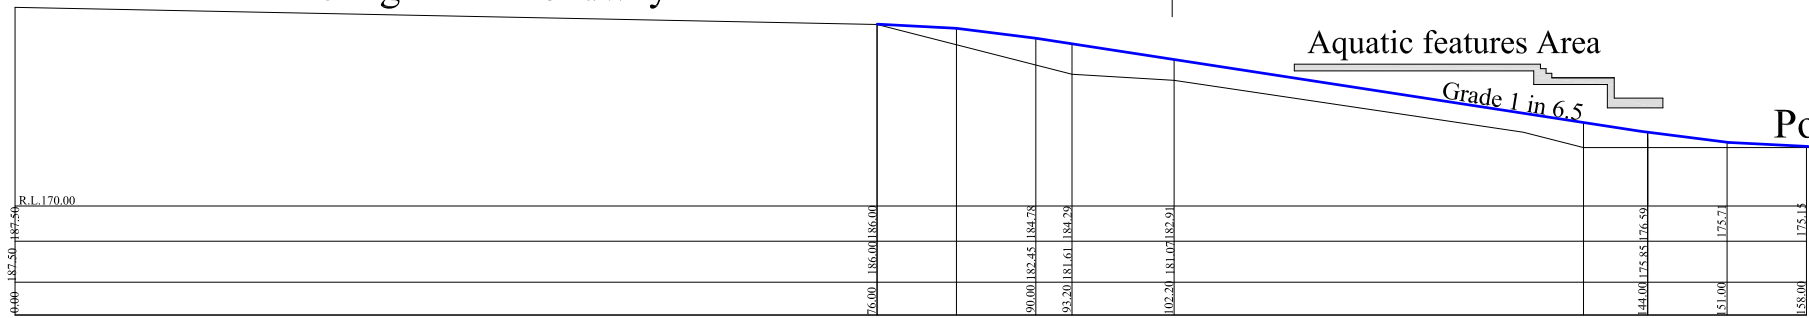


Option 4 – Access through TAFE carpark

SCALE 0 2 4 6 8 10m

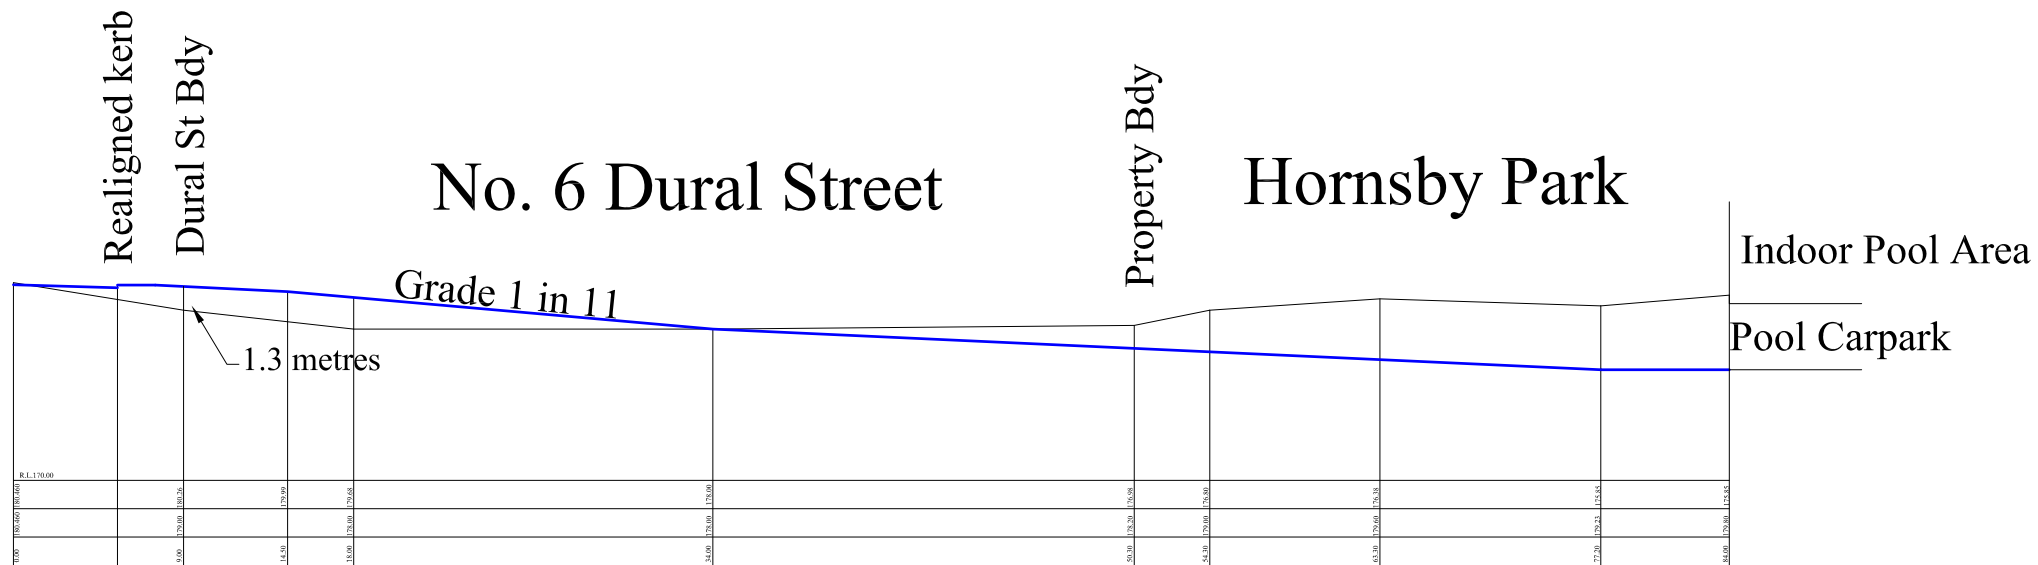


## Option 5 – Access through private property (4 Dural Street)

SCALE 0 2 4 6 8 10m

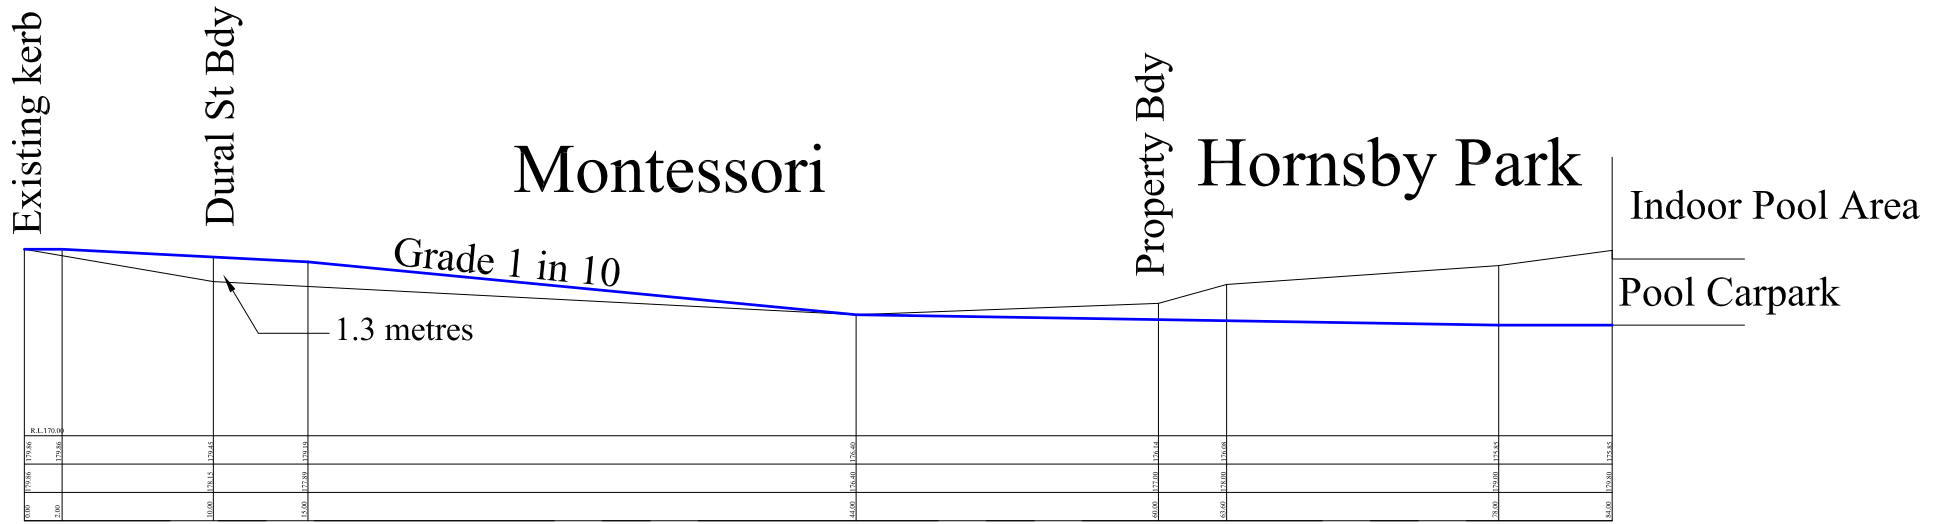


## Option 6 - Access through No 6 Dural Street, (Montessori preschool)

SCALE 0 2 4 6 8 10m

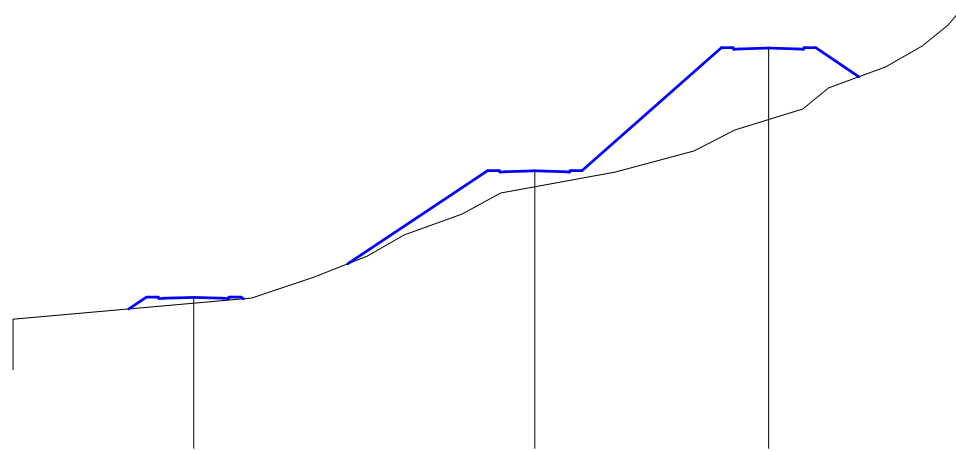

**Cross Section**  
 SCALE 0 2 4 6 8 10m

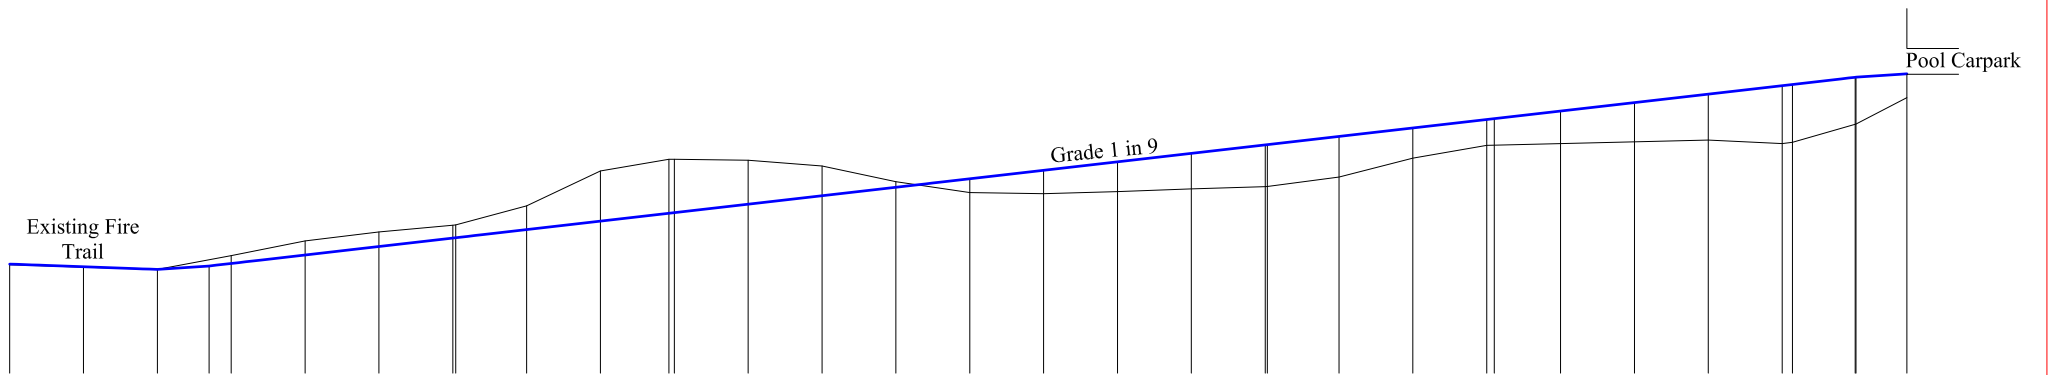

**Option 7 – Access via Fire trail off Quarry Road**  
 SCALE 0 2 4 6 8 10m