



Remove gal chain mesh and brush screening.
Install slatted aluminum screening.

Retain mural wall



Slatted aluminum screen 90mm
continuous 10mm space



Demolish internal walls and roof




Tie northern wall to existing boundary fence.
Cap brick wall with colorbond WOODLAND GREY.



JERSEY LANE

MAINTAIN 24/7 CLEARANCE FOR JERSEY LANE - ALL CONSTRUCTION VEHICLES TO USE SITE COMPOUND OR 296

JERSEY

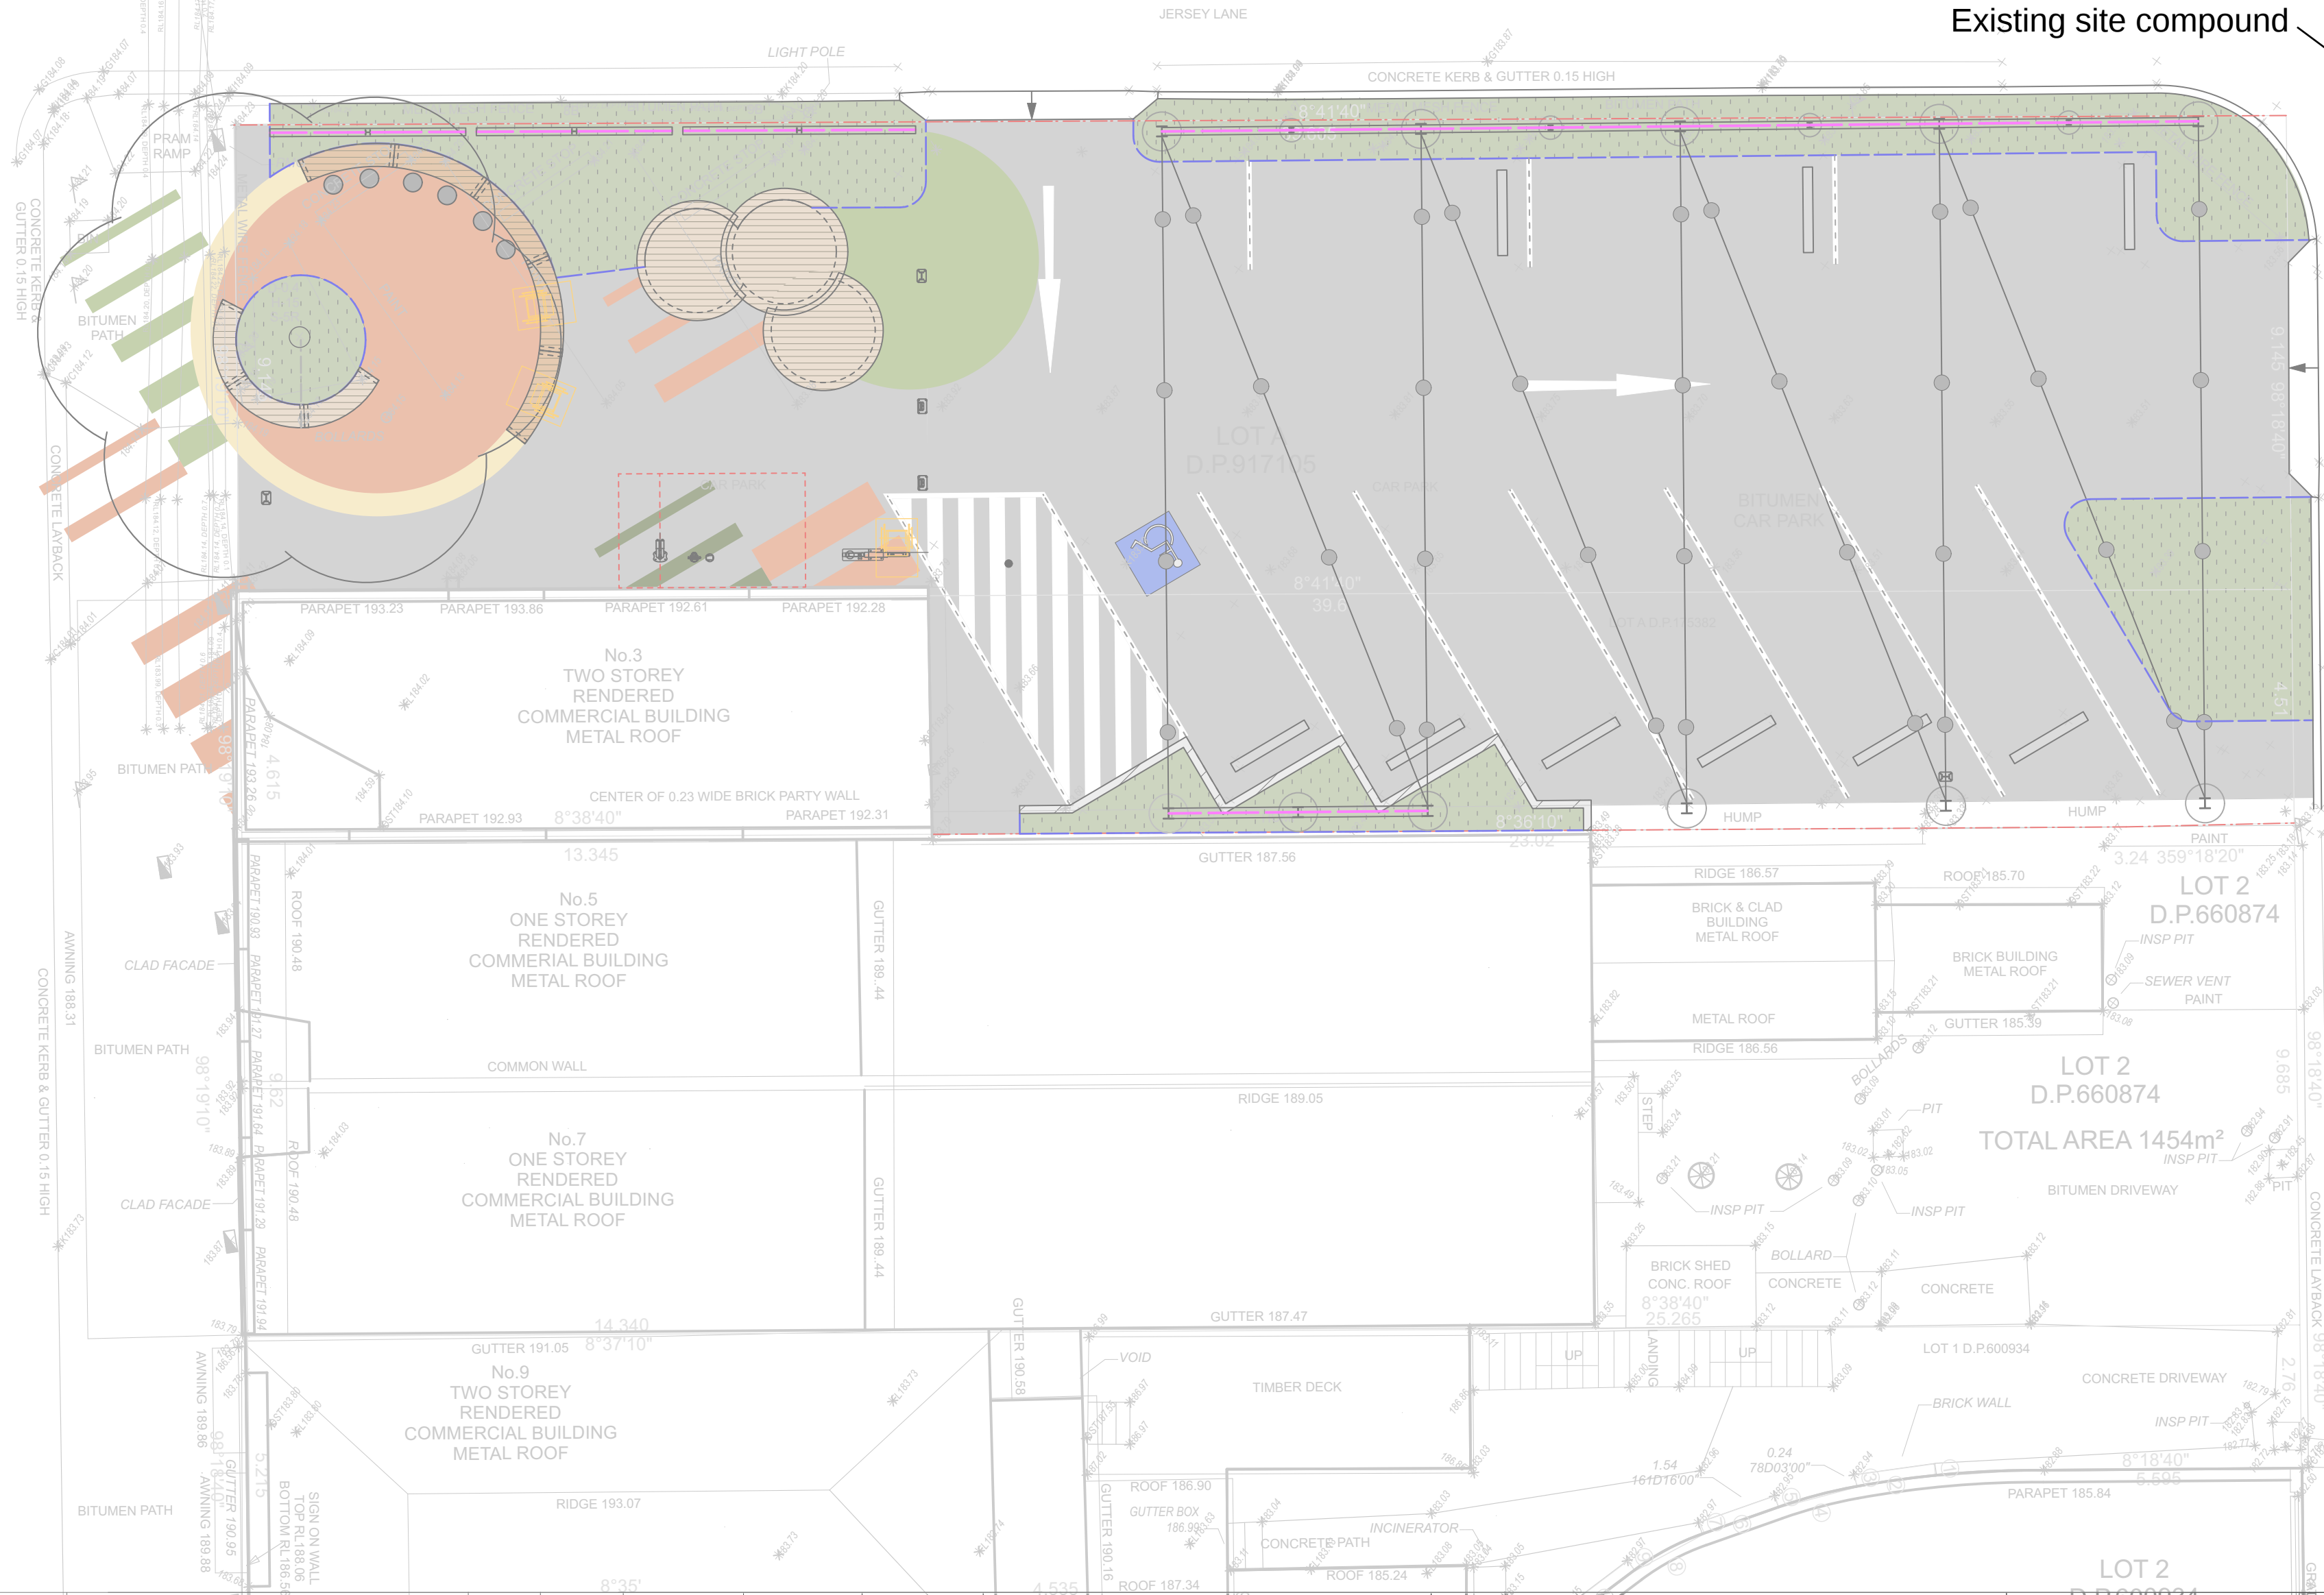

BEATTIE LANE

BEA

Remove yellow metal wheel stops
and make good concrete

Install new concrete wheel stops

Mural remains in
place with new
supporting structure

Slatted aluminium
screen coloured to
match ghost structure
WOODLAND GREY

Exclusion zone

Retain rear wall of
garage reducing height
below vents.
Reduce height of northern
wall to detail.

WOMBAT WARDROBE

FUSION

SSUE	AMENDMENT	DRAWN	DATE	DESIGNED:	DATE:	APPROVED:	GENERAL NOTES 1. Do not scale off drawings. Follow written dimensions. If in doubt obtain written advice from the Superintendent. 2. Verify all dimensions on site. 3. Refer to legend for all symbol and code keys. 4. Read in conjunction with the specifications. 5. Read in conjunction with all Civil, and Electrical Engineer drawings and specifications. 6. Read in conjunction with all associated drawings	PREPARED FOR:  HORNBSBY SHIRE COUNCIL	PREPARED BY:  Level 3 suite 3.01 22-36 Mountain street Ultimo 2007 Ph: (02) 9555 1033 Fax: (02) 98185292 Email: admin@epnsw.com.au ABN 53 088 175 437	PROJECT: CORONATION STREET - Stage 2	DRAWING TITLE Concept - Option A	DATE AUG 2023		
				DRAWN:	DATE:	APPROVED:							SCALE 1: 200 @ A3 1: 100 @ A1	ISSUE
				CHECKED:	DATE:	APPROVED:							DRAWING NO. 	
Plan amended/modified by Julia Morton 29/08/23.														