



TCS 0000

DRAWN BY CADD
DO NOT AMEND MANUALLY

DATE IN SERVICE : 00/00/00

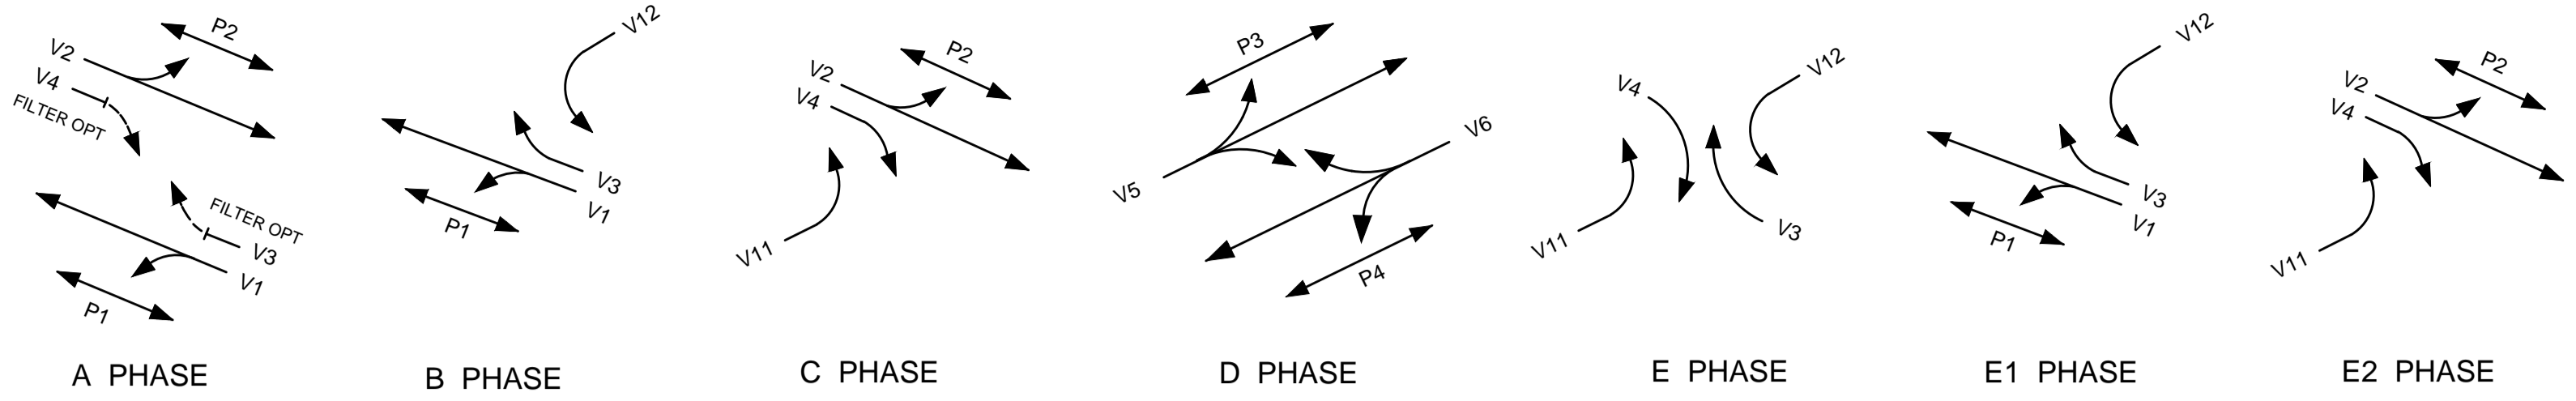

MOVEMENTS

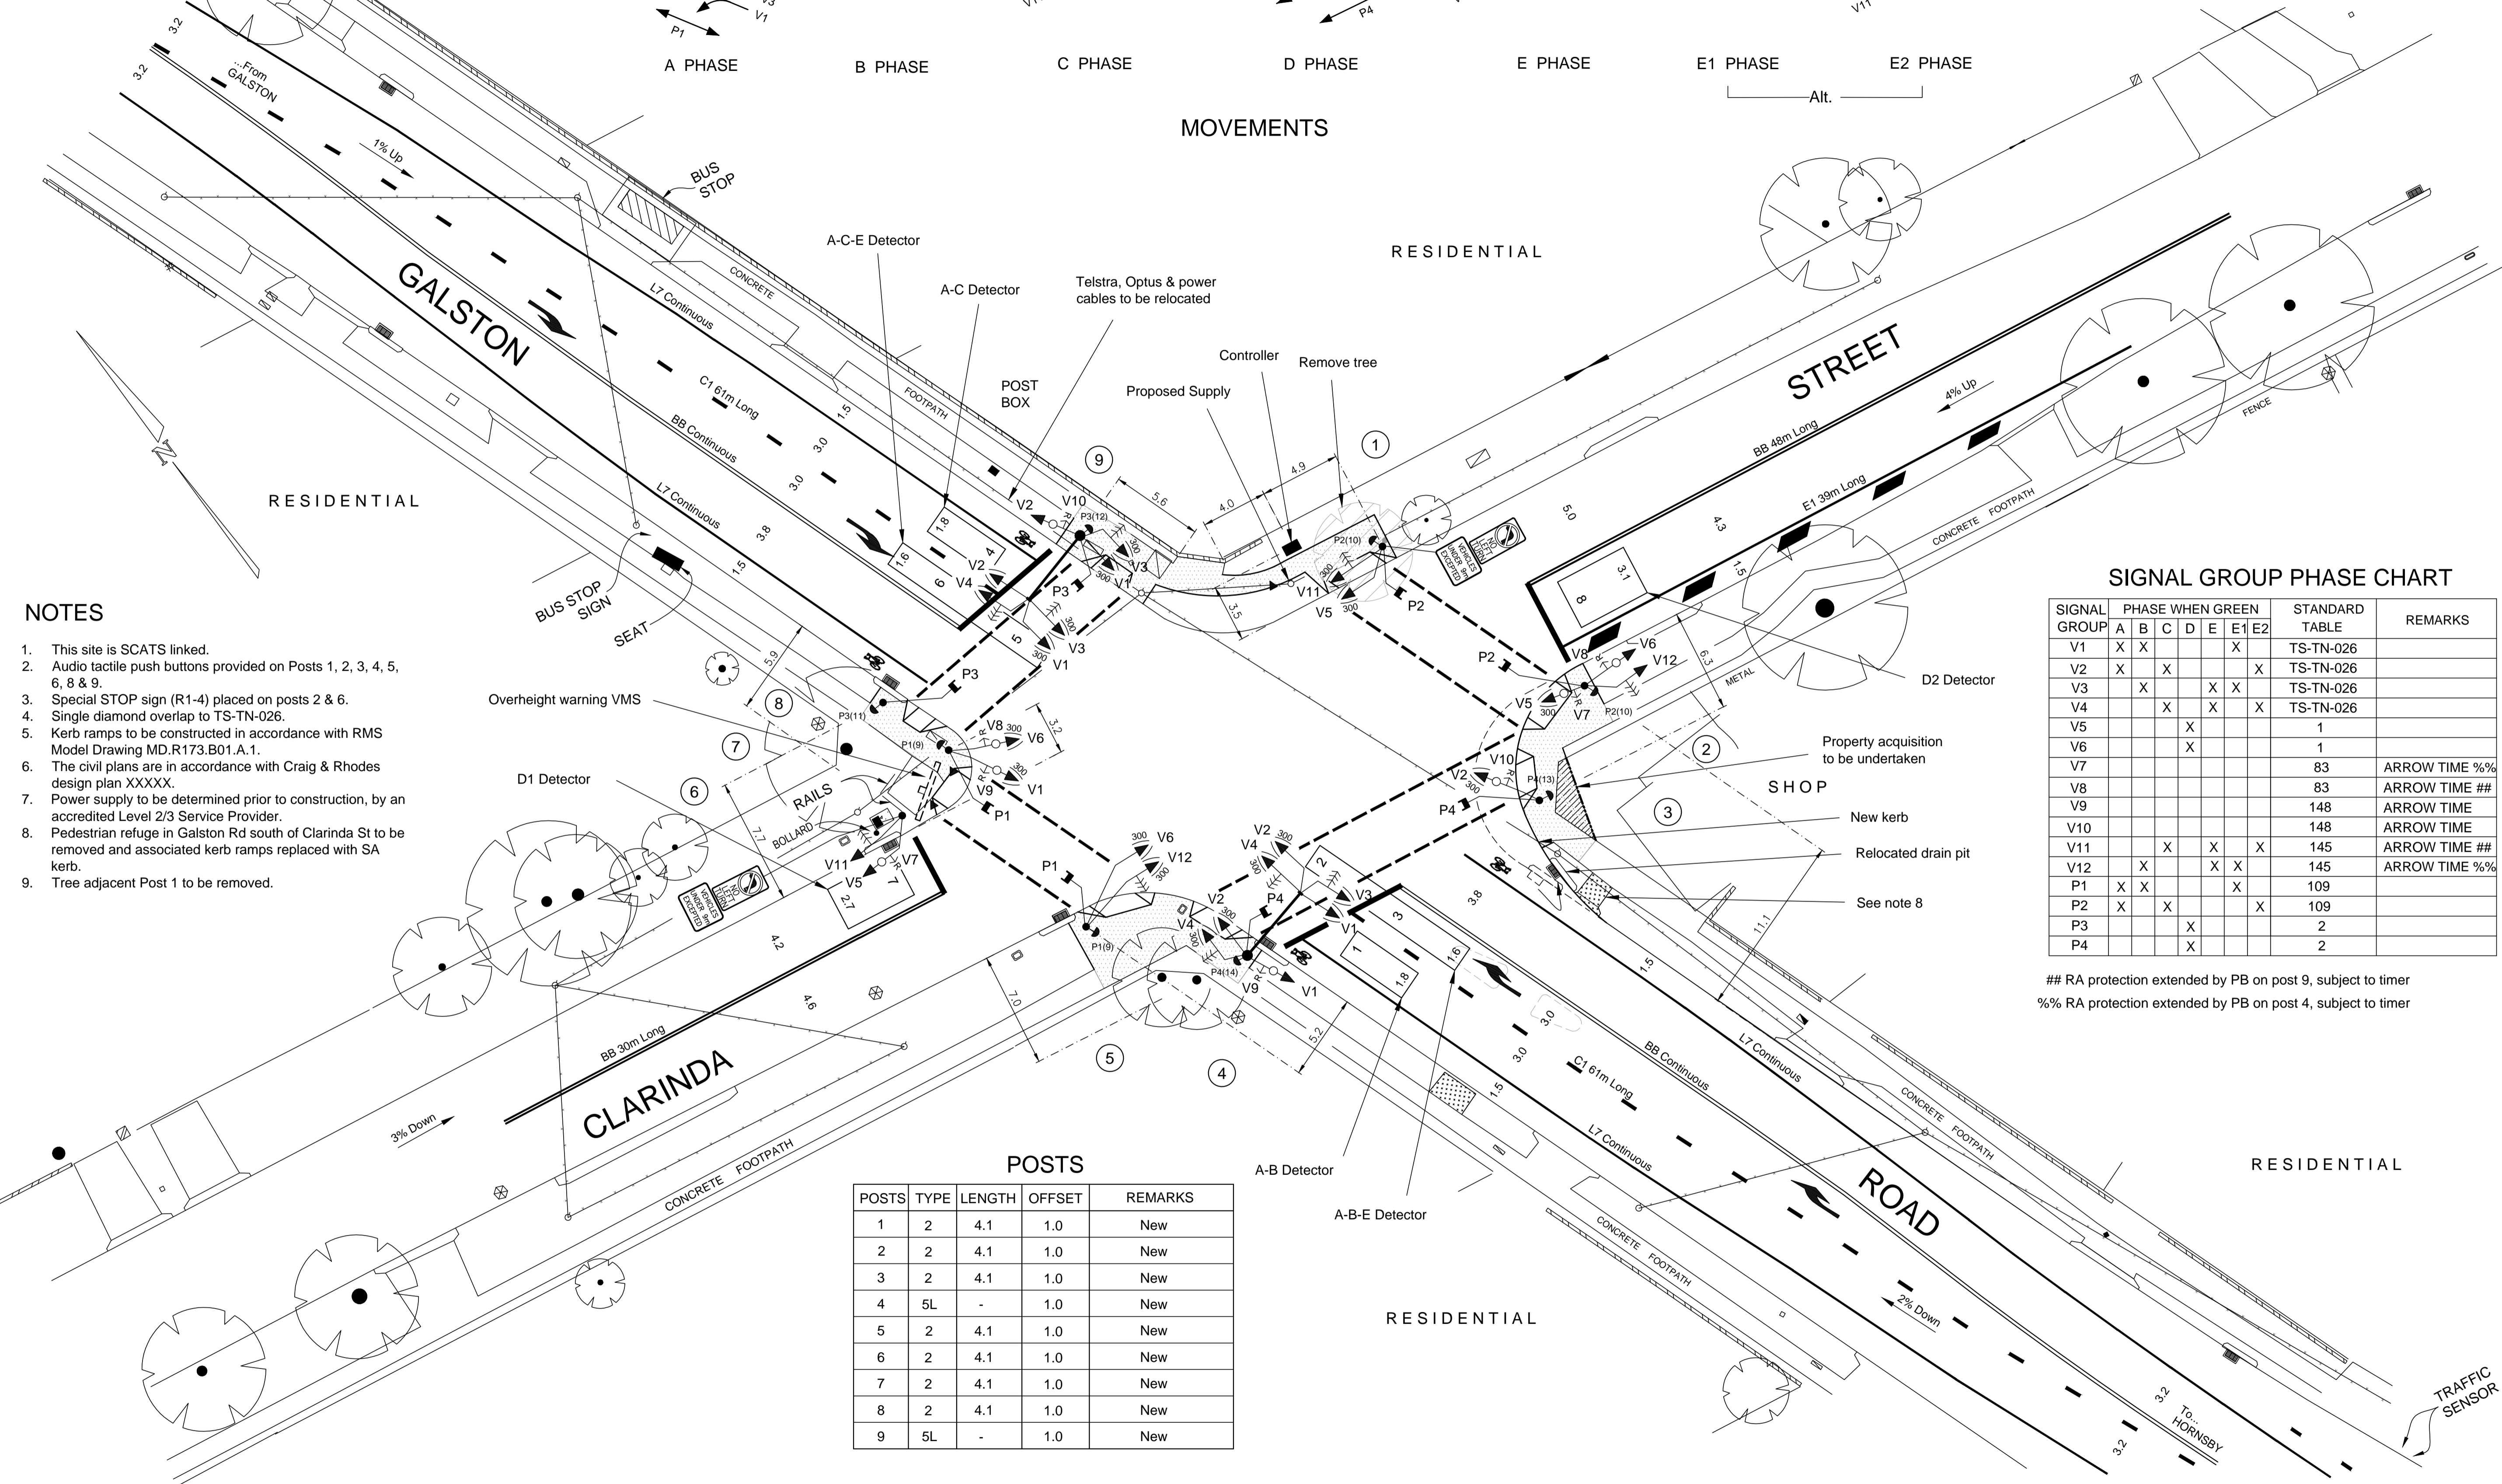

NOTES

- This site is SCATS linked.
- Audio tactile push buttons provided on Posts 1, 2, 3, 4, 5, 6, 8 & 9.
- Special STOP sign (R1-4) placed on posts 2 & 6.
- Single diamond overlap to TS-TN-026.
- Kerb ramps to be constructed in accordance with RMS Model Drawing MD.R173.B01.A.1.
- The civil plans are in accordance with Craig & Rhodes design plan XXXXX.
- Power supply to be determined prior to construction, by an accredited Level 2/3 Service Provider.
- Pedestrian refuge in Galston Rd south of Clarinda St to be removed and associated kerb ramps replaced with SA kerb.
- Tree adjacent Post 1 to be removed.

SIGNAL GROUP PHASE CHART

SIGNAL GROUP	PHASE WHEN GREEN						STANDARD TABLE	REMARKS
	A	B	C	D	E1	E2		
V1	X	X				X	TS-TN-026	
V2	X					X	TS-TN-026	
V3		X			X	X	TS-TN-026	
V4			X		X	X	TS-TN-026	
V5				X			1	
V6				X			1	
V7					X		83	ARROW TIME %%
V8						X	83	ARROW TIME ##
V9							148	ARROW TIME
V10							148	ARROW TIME
V11		X		X	X		145	ARROW TIME ##
V12		X			X	X	145	ARROW TIME %%
P1	X	X				X	109	
P2	X		X			X	109	
P3				X			2	
P4				X			2	

RA protection extended by PB on post 9, subject to timer
%% RA protection extended by PB on post 4, subject to timer

POSTS

POSTS	TYPE	LENGTH	OFFSET	REMARKS
1	2	4.1	1.0	New
2	2	4.1	1.0	New
3	2	4.1	1.0	New
4	5L	-	1.0	New
5	2	4.1	1.0	New
6	2	4.1	1.0	New
7	2	4.1	1.0	New
8	2	4.1	1.0	New
9	5L	-	1.0	New

A ORIGINAL ISSUE	PUBLIC UTILITY LEGEND	REFERENCE PLANS	U.B.D. Ref. Map 133 G10	DESIGN APPROVAL	RMS ACCEPTANCE	ROADS AND MARITIME SERVICES HORNSBY COUNCIL AREA TRAFFIC SIGNALS AT GALSTON ROAD AND CLARINDA STREET HORNSBY	EXISTING <input type="checkbox"/>	PROPOSED <input checked="" type="checkbox"/>	
	HYDRANT	SYMBOLS/ABBS.	U.S.G. E: 308 925	APPROVED	RECOMMENDED		CADD FILE: VV0000_1A.dgn	SCALE 5 0 (1:200) 5 10	
	STOP VALVE	STD POSIT	CO-ORDS N: 1 270 880	DESIGNED J BATES	POSITION		POSITION	FILE SF0000/000000	SUPERSEDES SHEET/ISSUE -/-
	GAS VALVE	PRES. DETECT	VC005-17	CHECKED J BATES	DATE 28/11/15		ACCEPTED	REG No. DS0000/000000	TCS No. 0000
SEWER MANHOLE	VEH. GROUP OP	TS-TN-019		DESIGN PREPARED BY B-Line Drafting	POSITION				
TELECOM PIT	DET. LOGIC OP	TS-TN-020			DATE				
ELECT LIGHT POLE	PED. MOVEMENT OP	TS-TN-021							
POWER POLE									
STAY POLE									
TELEPHONE BOX	SURVEYOR: CRAIG & RHODES								
TELECOM PILLAR	DATE: 2015								