



PLAN

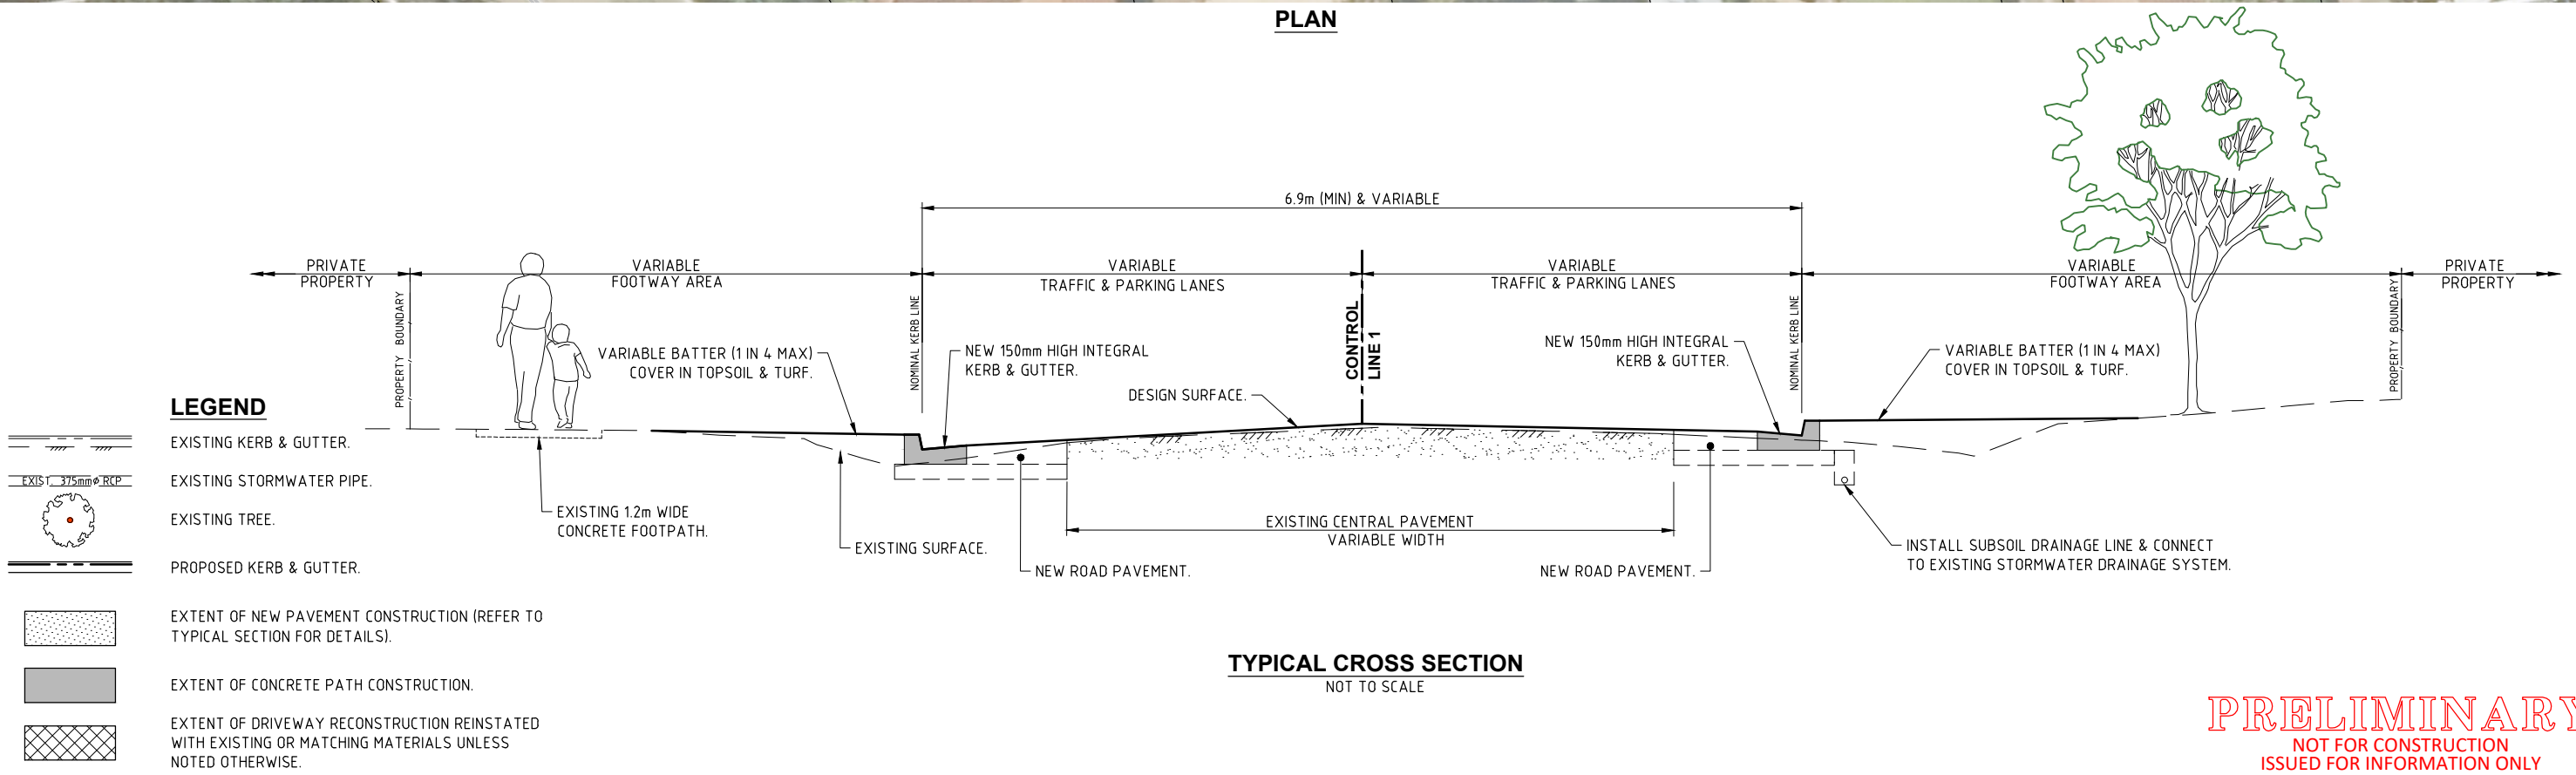

TYPICAL CROSS SECTION
NOT TO SCALE

PRELIMINARY
NOT FOR CONSTRUCTION
ISSUED FOR INFORMATION ONLY

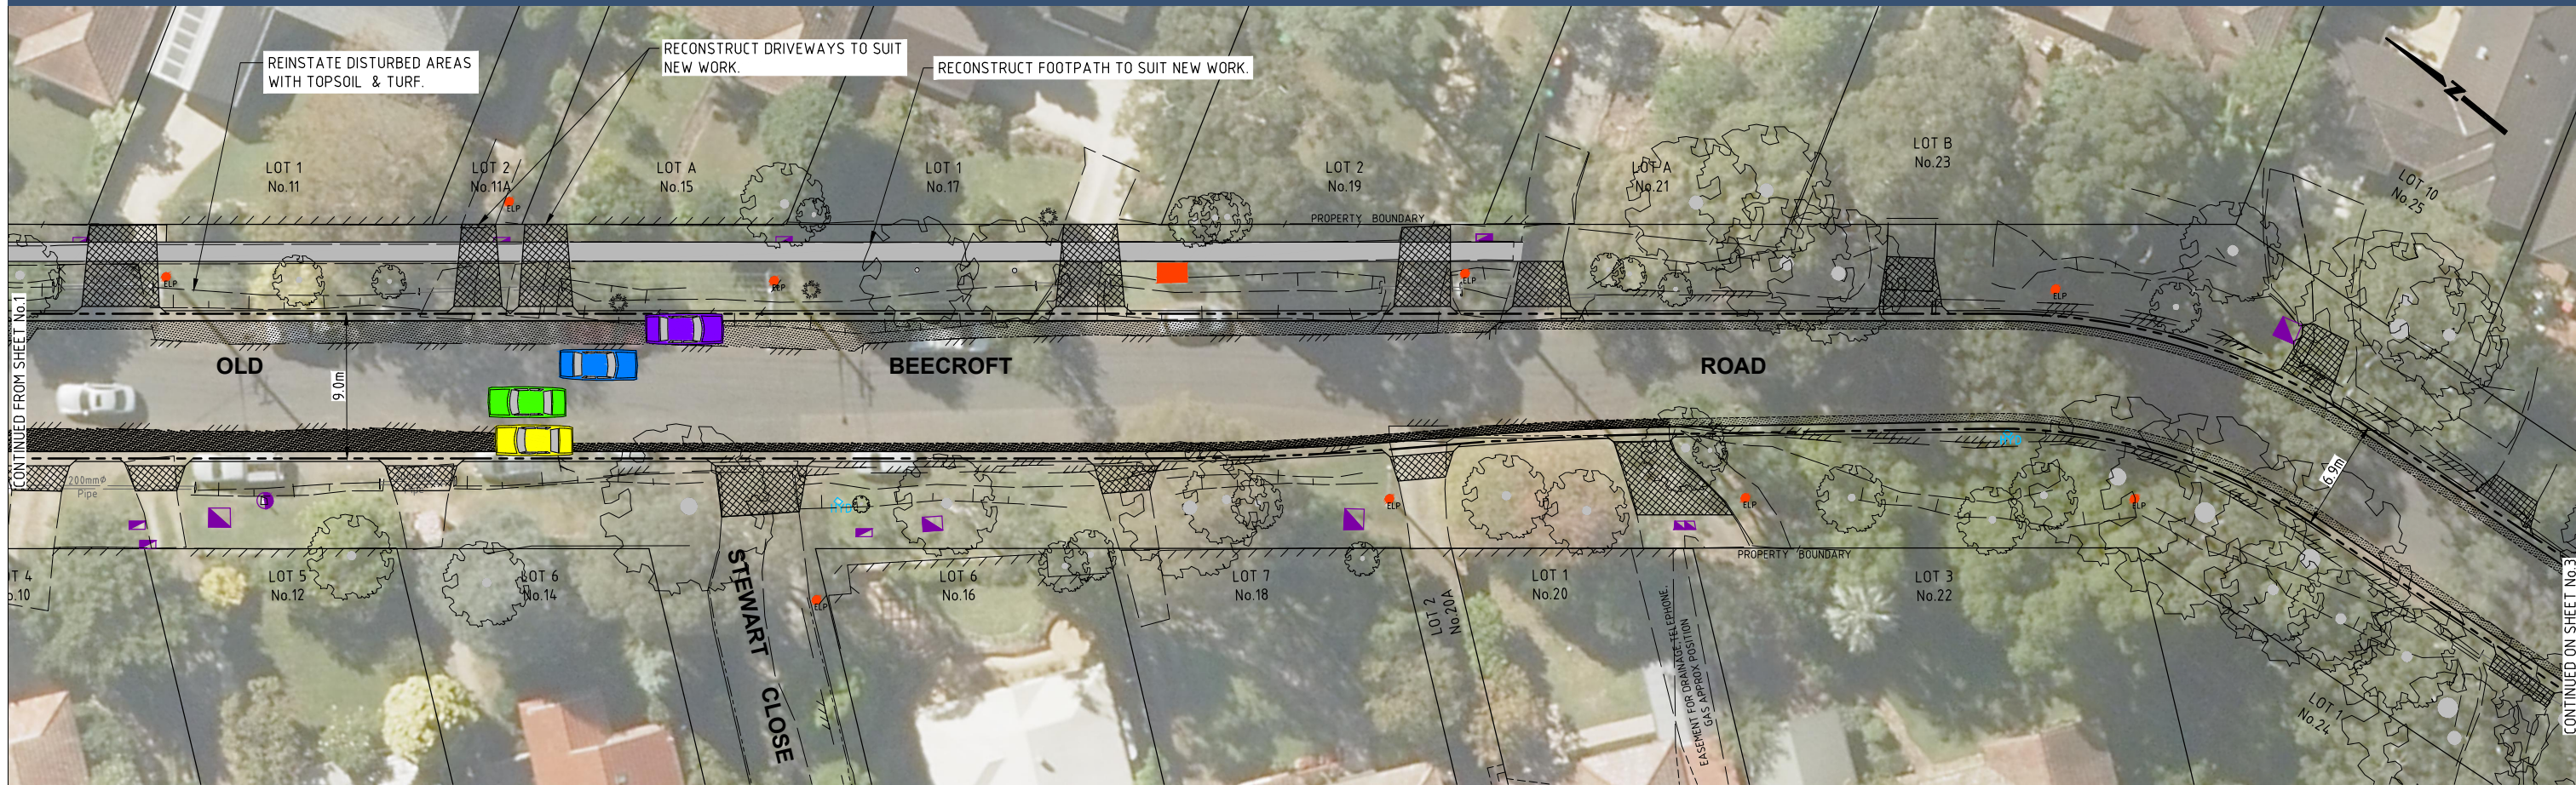

PLAN




OLD BEECROFT ROAD
LOOKING SOUTHEAST FROM BEECROFT ROAD



OLD BEECROFT ROAD
LOOKING SOUTHEAST FROM OPPOSITE No.10

PRELIMINARY
NOT FOR CONSTRUCTION
ISSUED FOR INFORMATION ONLY

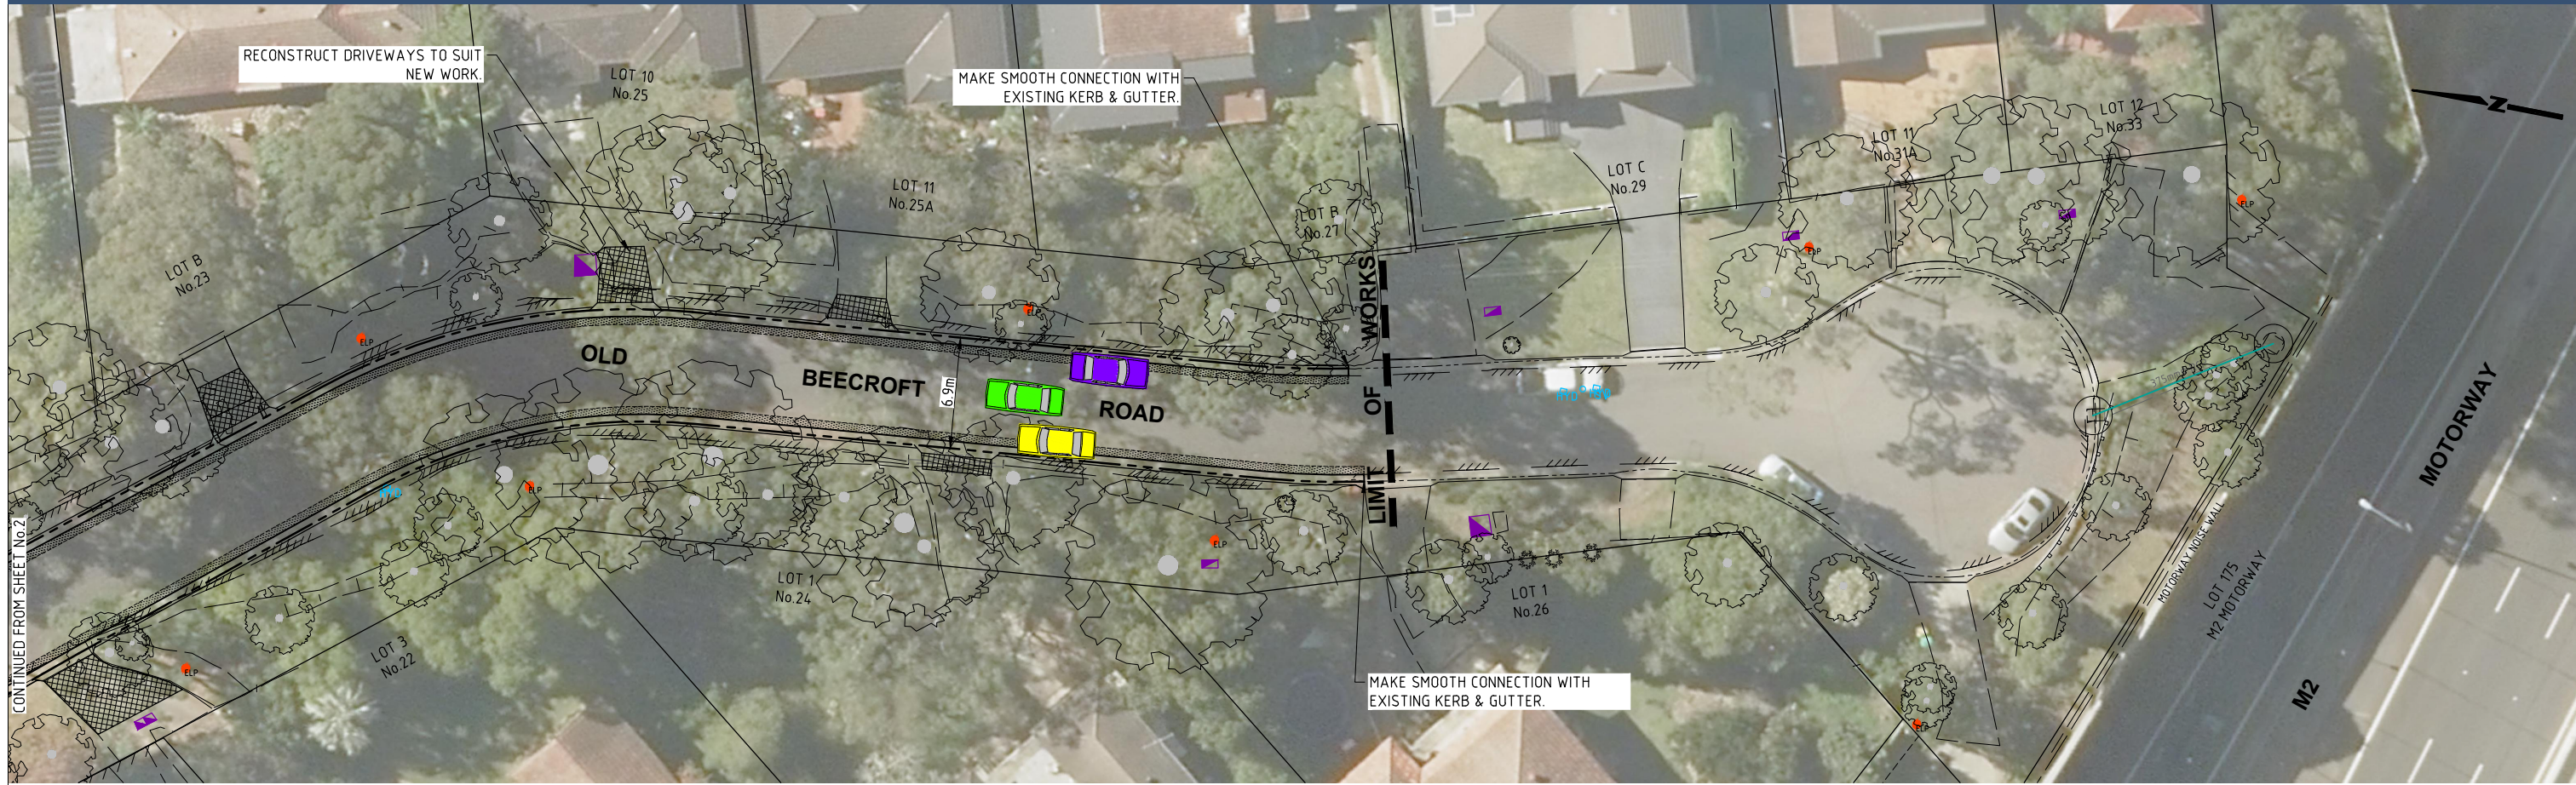

PLAN



OLD BEECROFT ROAD
LOOKING SOUTH FROM OPPOSITE No. 25



TYPICAL PEDESTRIAN REFUGE ISLAND
PHOTOGRAPH OF TYPICAL PEDESTRIAN REFUGE ISLAND

PRELIMINARY
NOT FOR CONSTRUCTION
ISSUED FOR INFORMATION ONLY