





**CONCEPT PLAN**  
SCALE 1:200

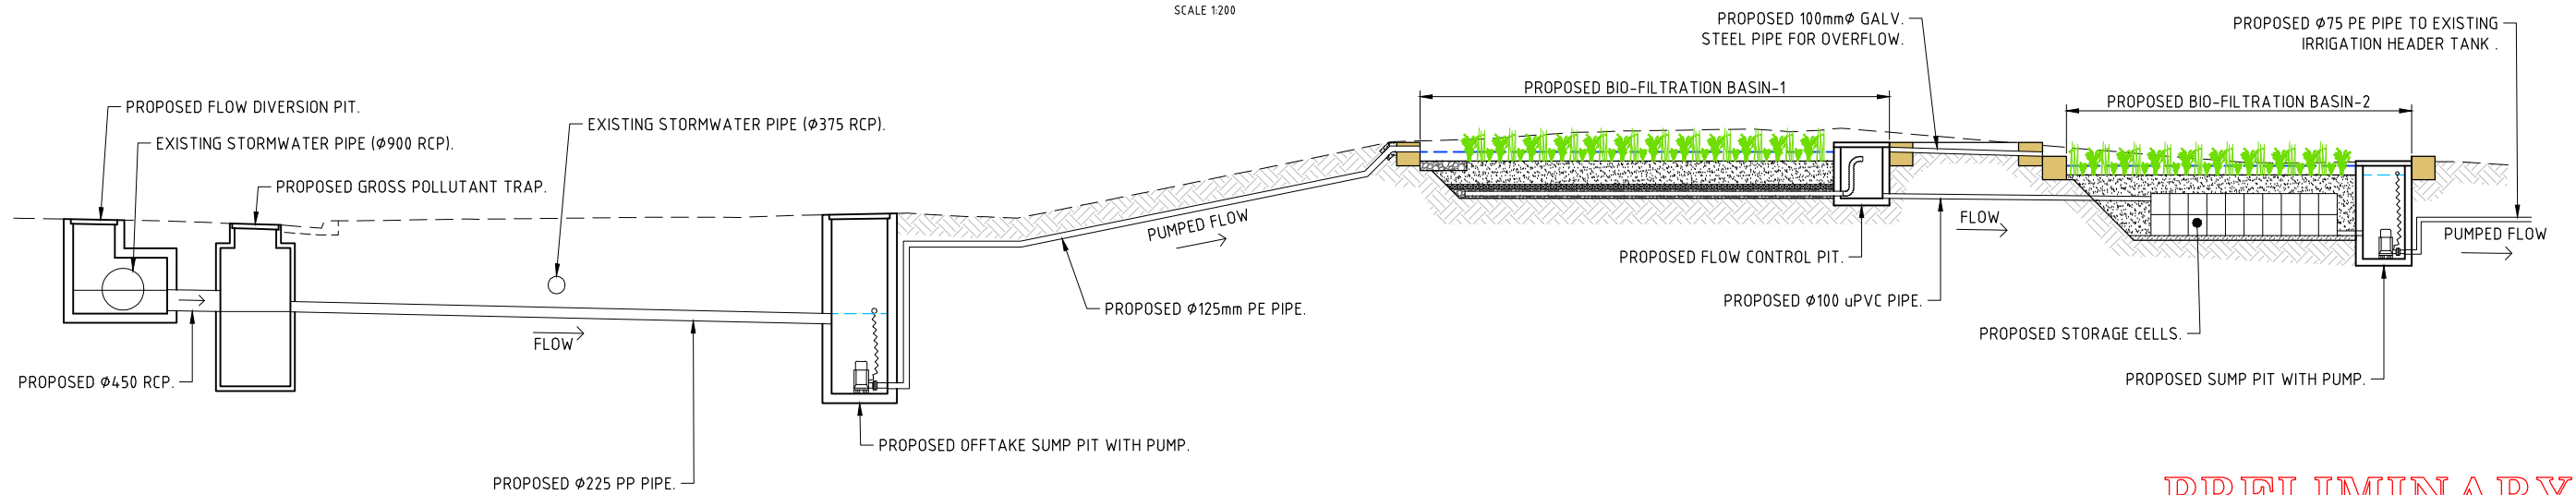

**CONCEPT SECTION**  
NOT TO SCALE

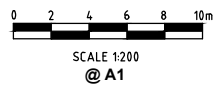

**PRELIMINARY**  
NOT FOR CONSTRUCTION  
ISSUED FOR INFORMATION ONLY