



HORNSBY SHIRE COUNCIL OFFICES & COUNCIL CHAMBERS

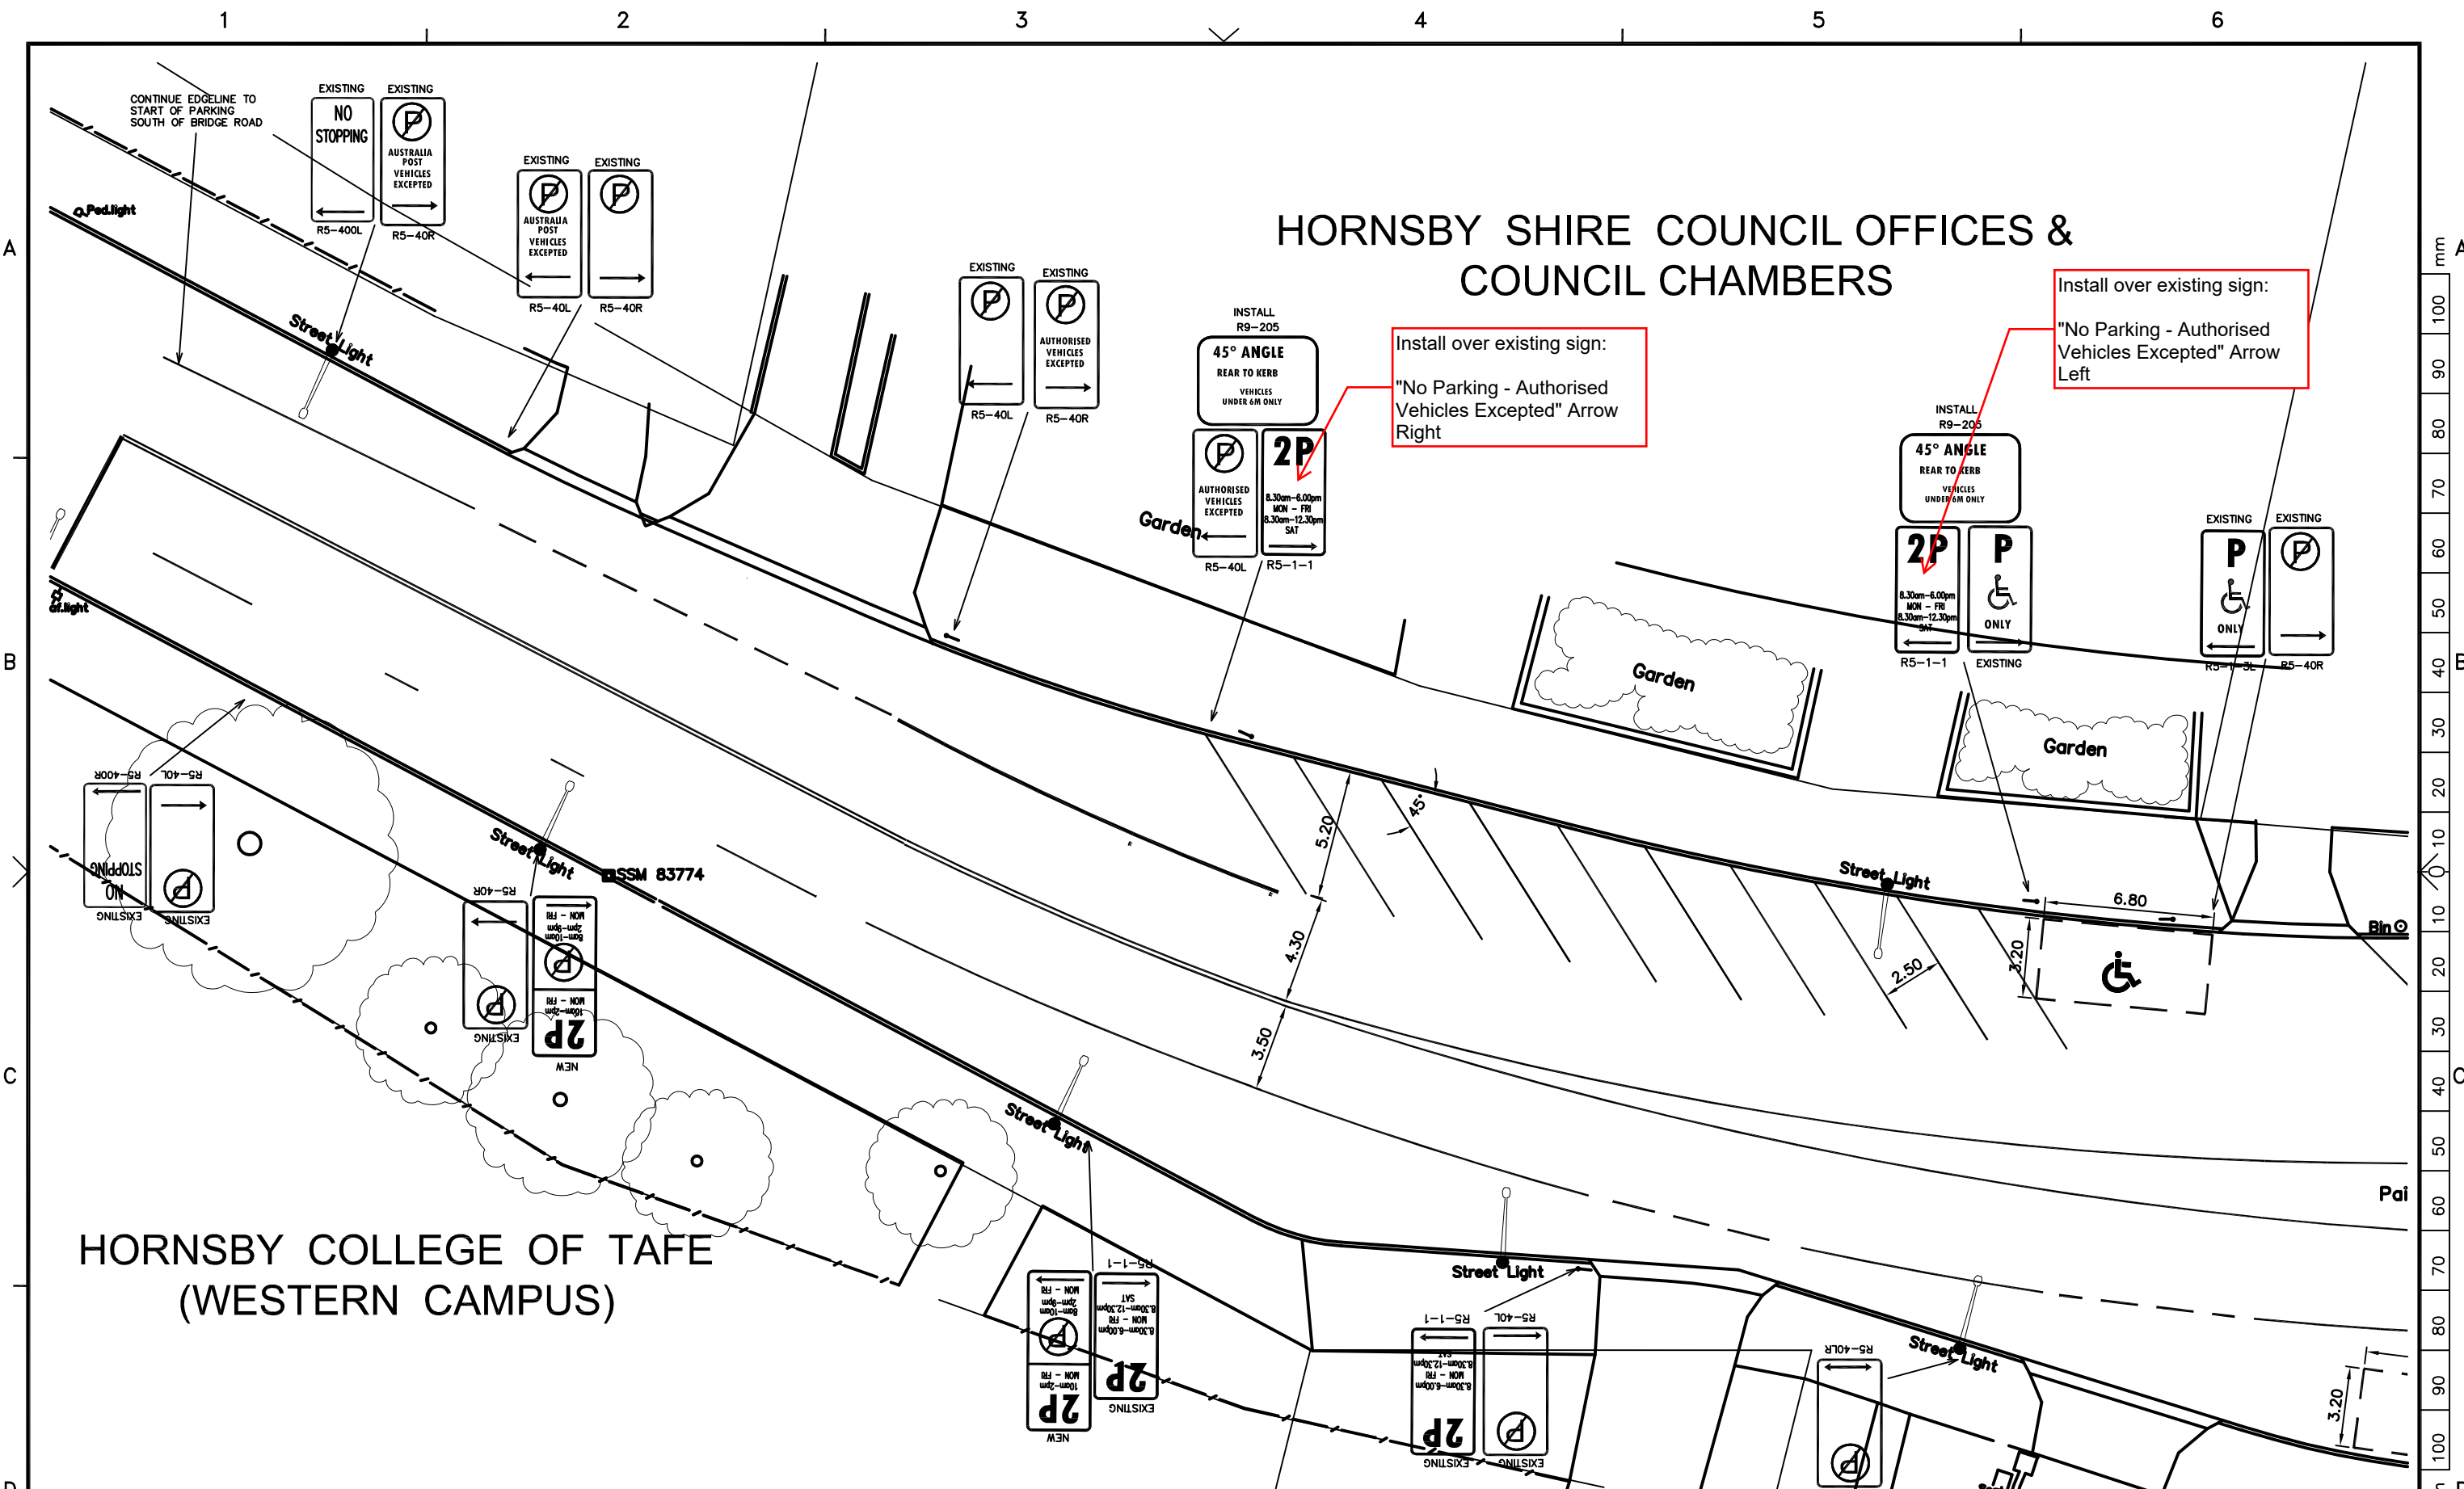

HORNSBY COLLEGE OF TAFE
(WESTERN CAMPUS)

Hornsby Shire Traffic & Road Safety Branch

Hornsby Shire Council PO Box 37 Hornsby NSW 21630
Phone: 9847 6616 Fax: 9847 6559 E-mail: trafficbranch@hornsby.nsw.gov.au

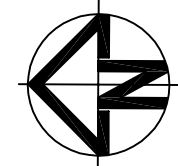

TITLE : PACIFIC HIGHWAY, HORNSBY
PROPOSED 45° ANGLE PARKING

Scale: NTS	Drawn: R.Z.	Drawing N° LTC04/10
Sheet: 2 of 4	Approved: L.N.	Date: 11 January 2010

mm
100
90
80
70
60
50
40
30
20
10
10
20
30
40
50
60
70
80
90
100
mm