



PEATS FERRY ROAD - ASQUITH CONCEPT PLAN

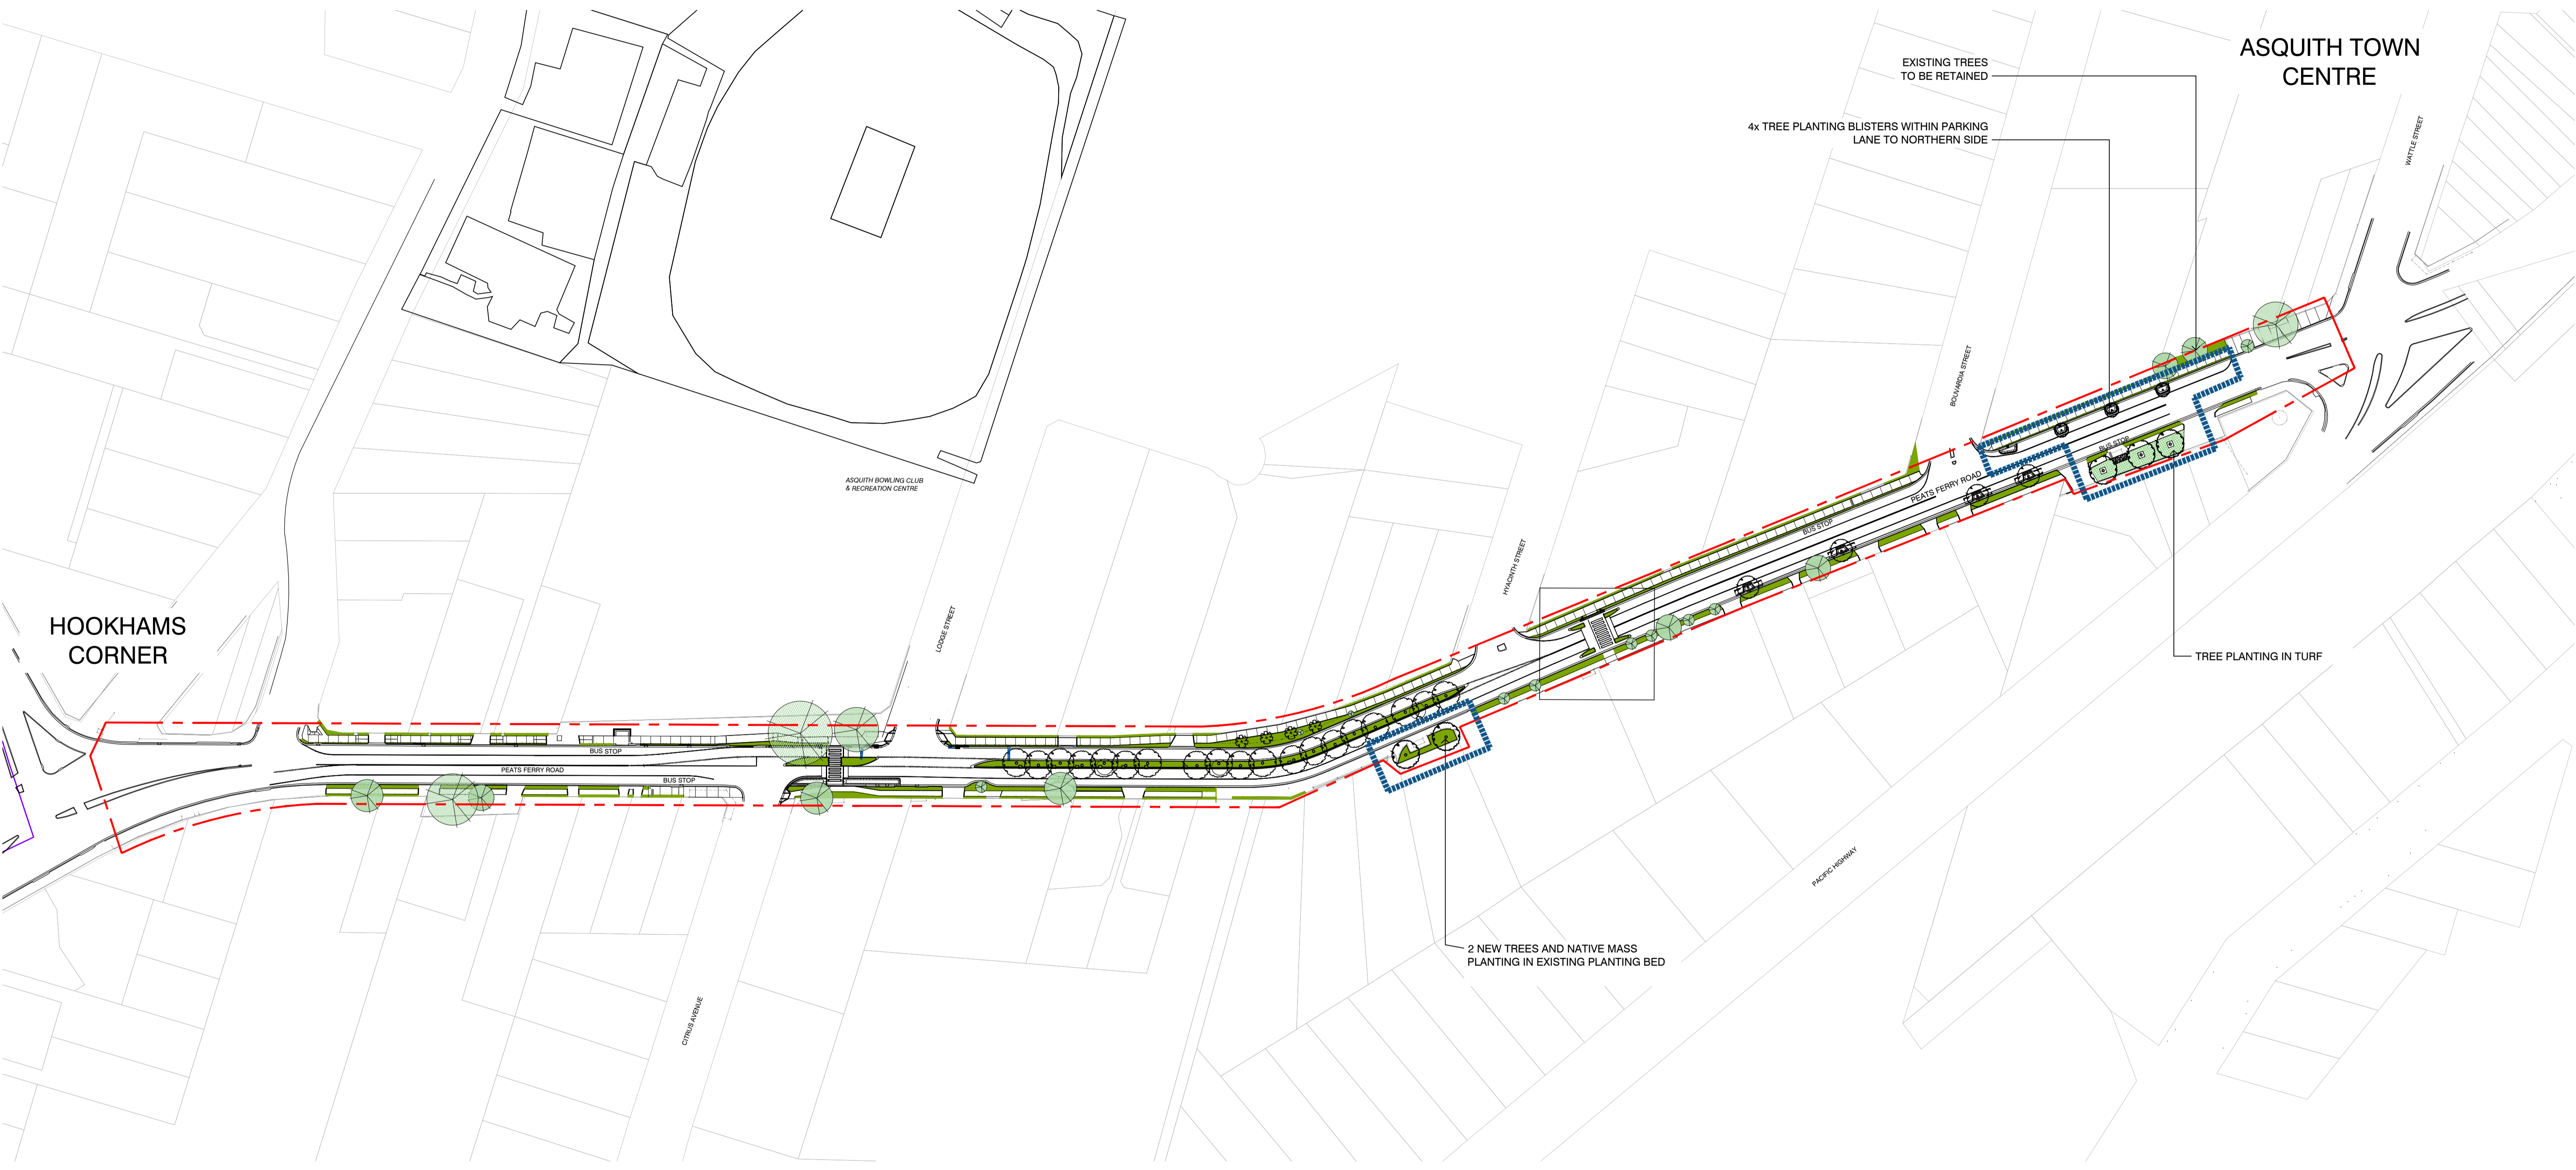

--- SITE AREA
 - - - STAGE 01 WORKS

NOTES
 THESE DRAWINGS ARE TO BE READ IN CONJUNCTION WITH ALL LANDSCAPE SCHEDULES AND TECHNICAL SPECIFICATION AND OTHER CONSULTANTS DRAWINGS. CHECK AND VERIFY ALL DIMENSIONS AND SITE CONDITIONS PRIOR TO THE COMMENCEMENT OF ANY WORK. DO NOT SCALE DRAWINGS - REFER TO FIGURED DIMENSIONS ONLY. INFORM OCULUS OF ANY DISCREPANCIES FOR CLARIFICATION BEFORE PROCEEDING. UNLESS NOTED OTHERWISE THIS DRAWING IS NOT FOR CONSTRUCTION.
 © OCULUS 2019 All rights reserved
DIAL BEFORE YOU DIG
 www.1100.com.au
 SERVICES SHOWN ON THIS DRAWING ARE APPROXIMATELY ONLY. THE EXACT LOCATION IS TO BE CONFIRMED ON SITE BY CONTRACTOR PRIOR TO COMMENCEMENT WORK.

SURVEY DATA:
 Street tree planting and landscape planting based on services survey data from Survey Plus: Drawings 17581_DET_1D received 11.11.2019
 Sewer alignment provided by Enspire Solutions 27.11.19

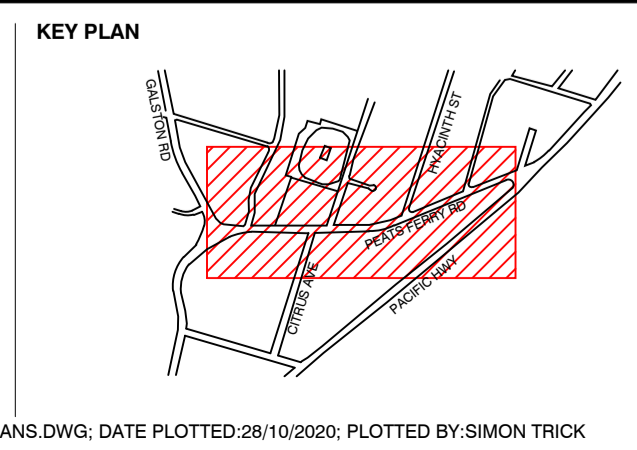

ISSUE	DATE	AMENDMENT	DRN	APRVD
01	28.10.20	TRAFFIC COMMITTEE REVIEW	ST	GM

OCULUS
 level 1 / 5 wilson street, p.o. box 307, newtown, nsw 2042
 p 02.9557.5533 australia@oculus.info
 SYDNEY MELBOURNE WASHINGTON

PROJECT
 PEATS FERRY ROAD
 MAIN STREET PROJECT
CLIENT
 HORNSBY SHIRE COUNCIL
 296 Peats Ferry Rd, Hornsby 2077

STATUS
 FOR LOCAL TRAFFIC COMMITTEE
 FOR INFORMATION
 DRAWING SCALE
 SCALE 1:1000 @ A1
 10 0 10 20 50m
 NORTH POINT

DRAWING
 PEATS FERRY ROAD
 CONCEPT PLAN
 PROJECT No
 S-18-037
 DRAWING No
 HSC_PFR 02_L200
 SHEET SIZE
 A1
 ISSUE
 01