


PLAN ITEM No.	Location	Current	Proposed	Length (m)	Change in Parking
1	Wongala Crescent Southbound	Motorbike Parking Only	Bus Zone 6am-10am, 4pm-8pm Mon-Fri 2P 10am-4pm Mon-Fri, 8:30am-12:30pm Sat Unrestricted All Other Times	8.05	Relocate Motorbike Parking to Plan Item #4 Addition of Bus Zone 6am-10am, 4pm-8pm Mon-Fri Addition of 2P 10am-4pm Mon-Fri, 8:30am-12:30pm Sat Unrestricted All Other Times
2	Wongala Crescent Southbound	2P 8:30am-6pm Mon-Fri, 8:30am-12:30pm Sat Unrestricted All Other Times	Bus Zone 6am-10am, 4pm-8pm Mon-Fri 2P 10am-4pm Mon-Fri, 8:30am-12:30pm Sat Unrestricted All Other Times	42.7	Loss of 2P 8:30am-10am, 4pm-6pm Mon-Fri Loss of Unrestricted Parking 6am-8:30am, 6pm-8pm Mon-Fri
3	Wongala Crescent Southbound	2P 8:30am-6pm Mon-Fri, 8:30am-12:30pm Sat Unrestricted All Other Times	Bus Zone 6am-10am, 4pm-8pm Mon-Fri 2P 10am-4pm Mon-Fri, 8:30am-12:30pm Sat Unrestricted All Other Times	45.3	Loss of 2P 8:30am-10am, 4pm-6pm Mon-Fri Loss of Unrestricted Parking 6am-8:30am, 6pm-8pm Mon-Fri
4	Wongala Crescent Northbound	2P 8:30am-6pm Mon-Fri, 8:30am-12:30pm Sat Unrestricted All Other Times	Motorbike Parking Only	8.05	All Non-Motorbike Parking Removed

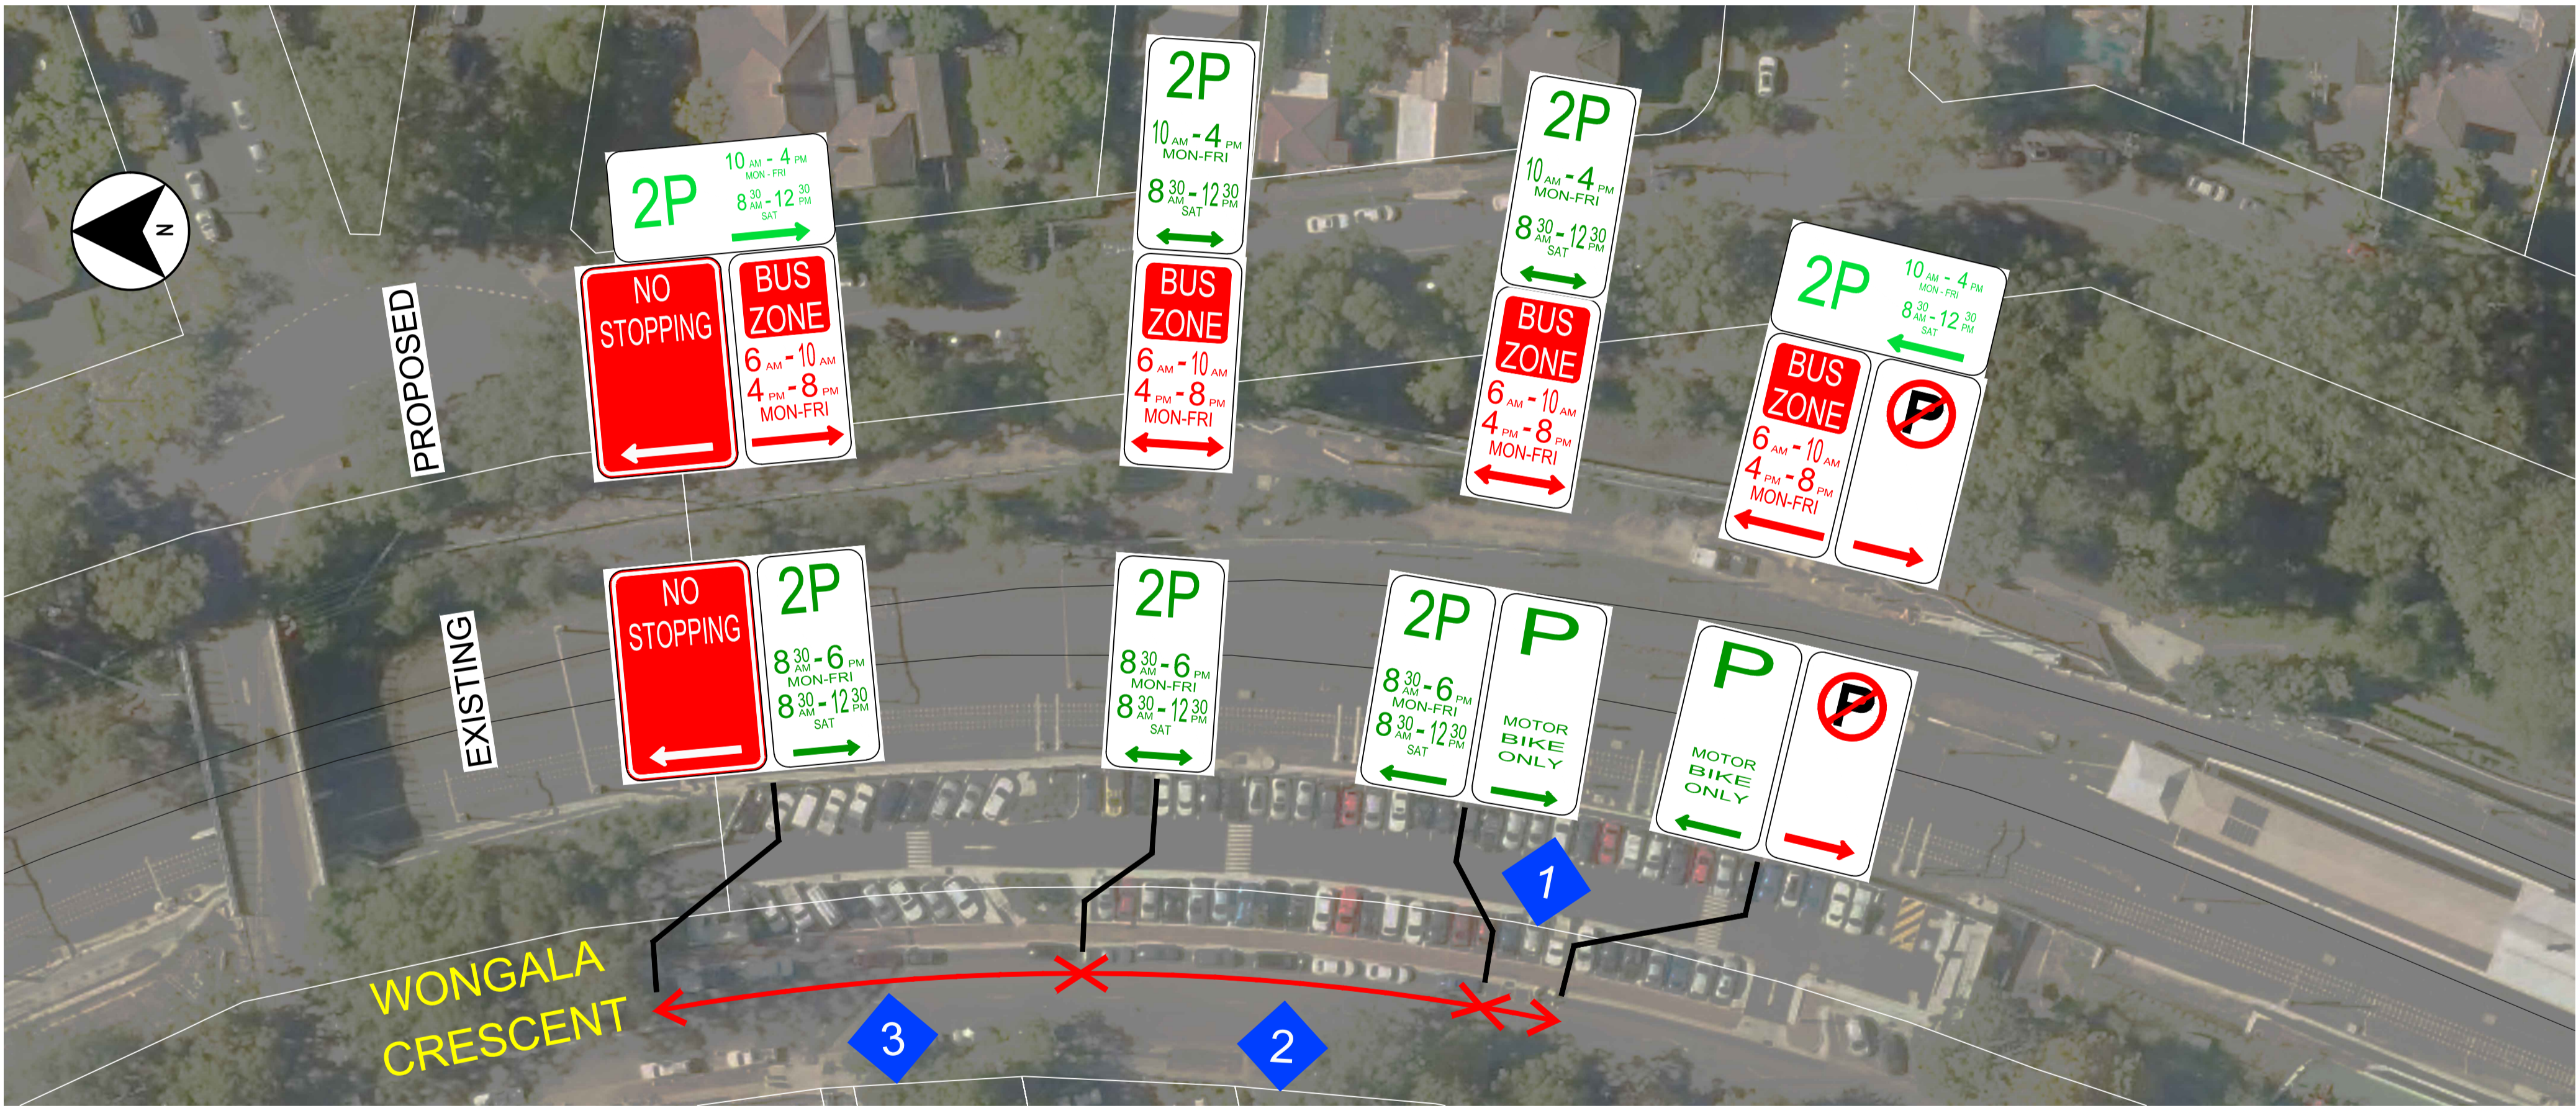


LEGEND

ITEM NUMBER - REFER TO SCHEDULE

EXTENT OF SIGNAGE CHANGES - REFER TO SCHEDULE

DRAWING COLOUR CODED - PRINT ALL COPIES IN COLOUR

PRELIMINARY ISSUE
NOT FOR CONSTRUCTION

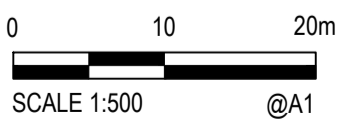

AMD	DESCRIPTION	DESIGNER SIGN/DATE	VERIFIED SIGN/DATE	APPROVED SIGN/DATE

CO-ORDINATE SYSTEM: HEIGHT DATUM: SCALE: 1:500



This drawing and the related information have been prepared by, or at the request of, Transport for NSW for a specific purpose and may not be used for any purpose other than the purpose intended by Transport for NSW. Transport for NSW does not provide any warranties and accepts no liability arising out of the use of this drawing or any of the related information for any purpose other than the intended purpose. This drawing is protected by copyright and no part of this drawing may be reproduced in any form without the express written permission of Transport for NSW.

DRAWN: C.ZHANG
DESIGNED: M.KAN
DRG CHECK: _____
DESIGN CHECK: _____
APPROVED: _____

WORK IN PROGRESS

SYDNEY METRO
EPPING TO CHATSWOOD TEMPORARY TRANSPORT PLAN
MODIFICATIONS TO STREET SIGNAGE
WONGALA CRESCENT BEECROFT
PLAN

FILE No. SHEET: 1 OF 1 A1
STATUS: DETAIL DESIGN ©
DRG No. EDMS No.
ECRTPP-BEE-CE-DRG-000141

File: Plotted\Asy\df103\proj\Sydney_Metro\2113568_ECR_TTP_BUS_STOP_DETAIL\09_CADD\Drawings\ECR_Sig1_Signs\Sketches\ECRTPP-BEE-CE-DRG-000141.dwg
 Plot Date & Time: 16/2018 10:23 AM
 Plotted by: ZHANGC