


Twickenham Close

Harris Road

Milson Parade

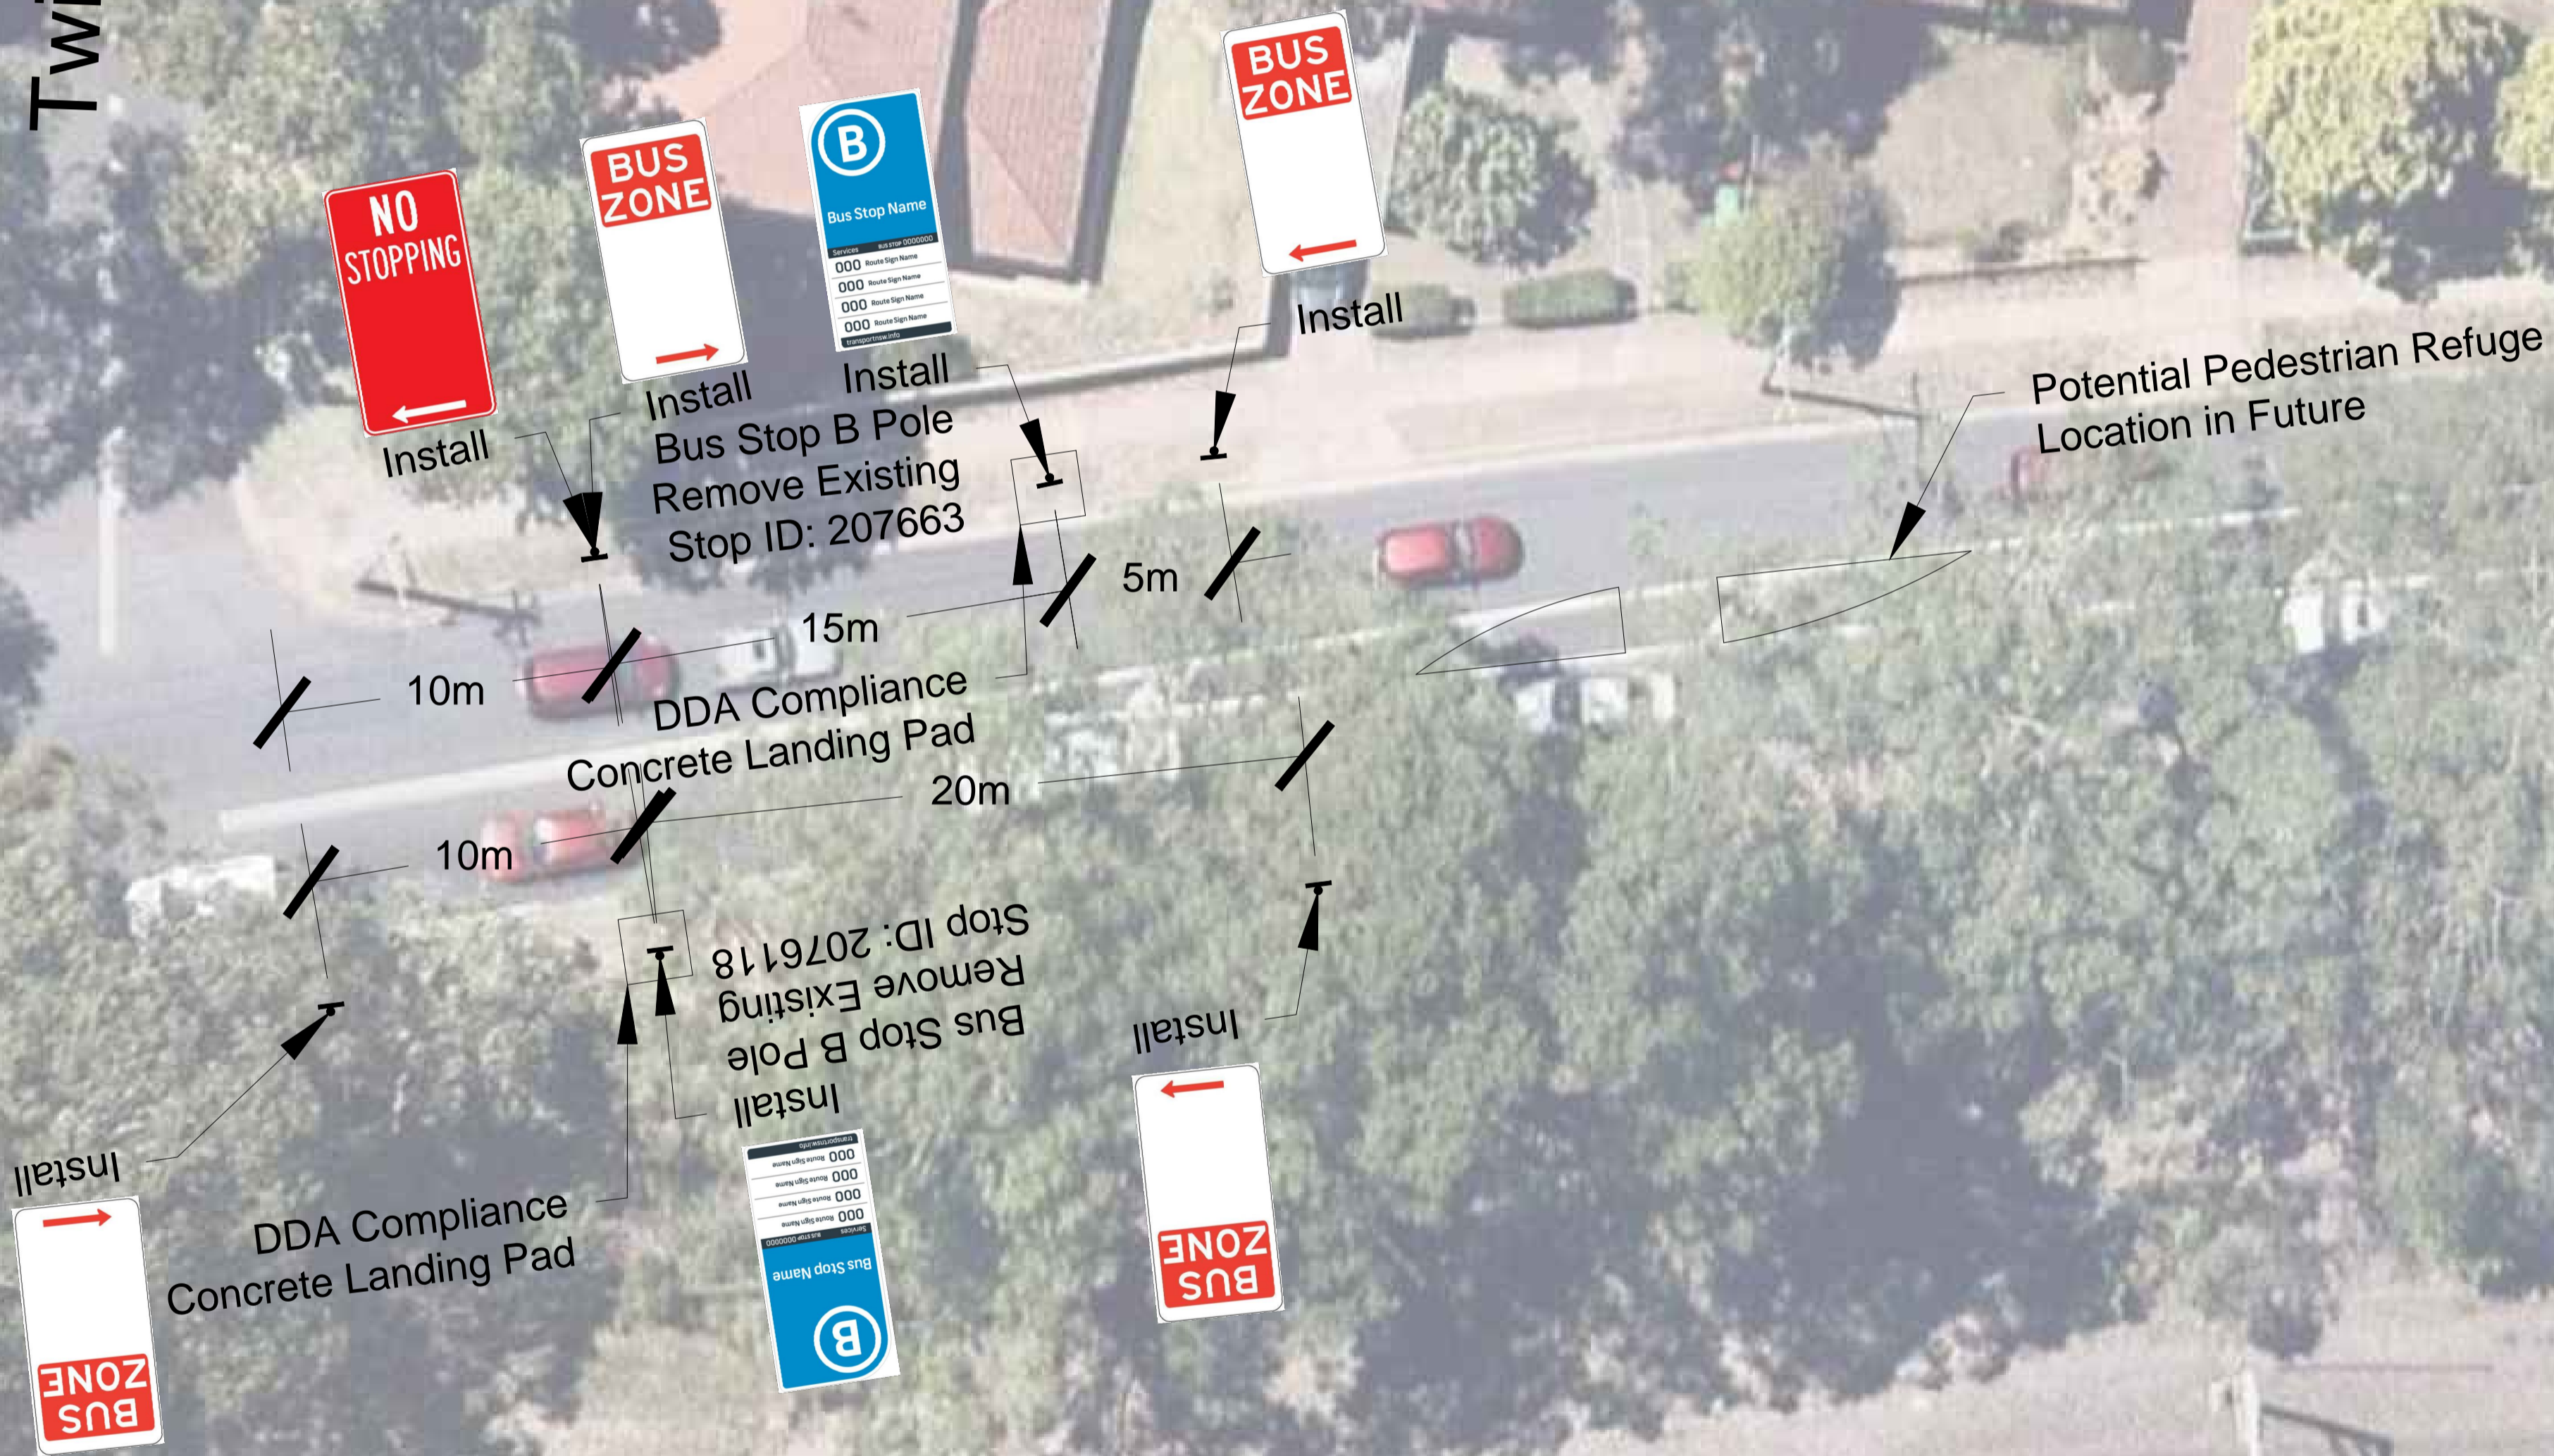

DESIGN/DRAWN A Yang	PROJECT NUMBER N/A	DRAWING NUMBER LTC 06/2023	ISSUE 1
APPROVED R Zarzycki	SHEET NUMBER 1 of 1	SCALE NTS	DATE 16-03-2023

